



ANGELES NATIONAL FOREST

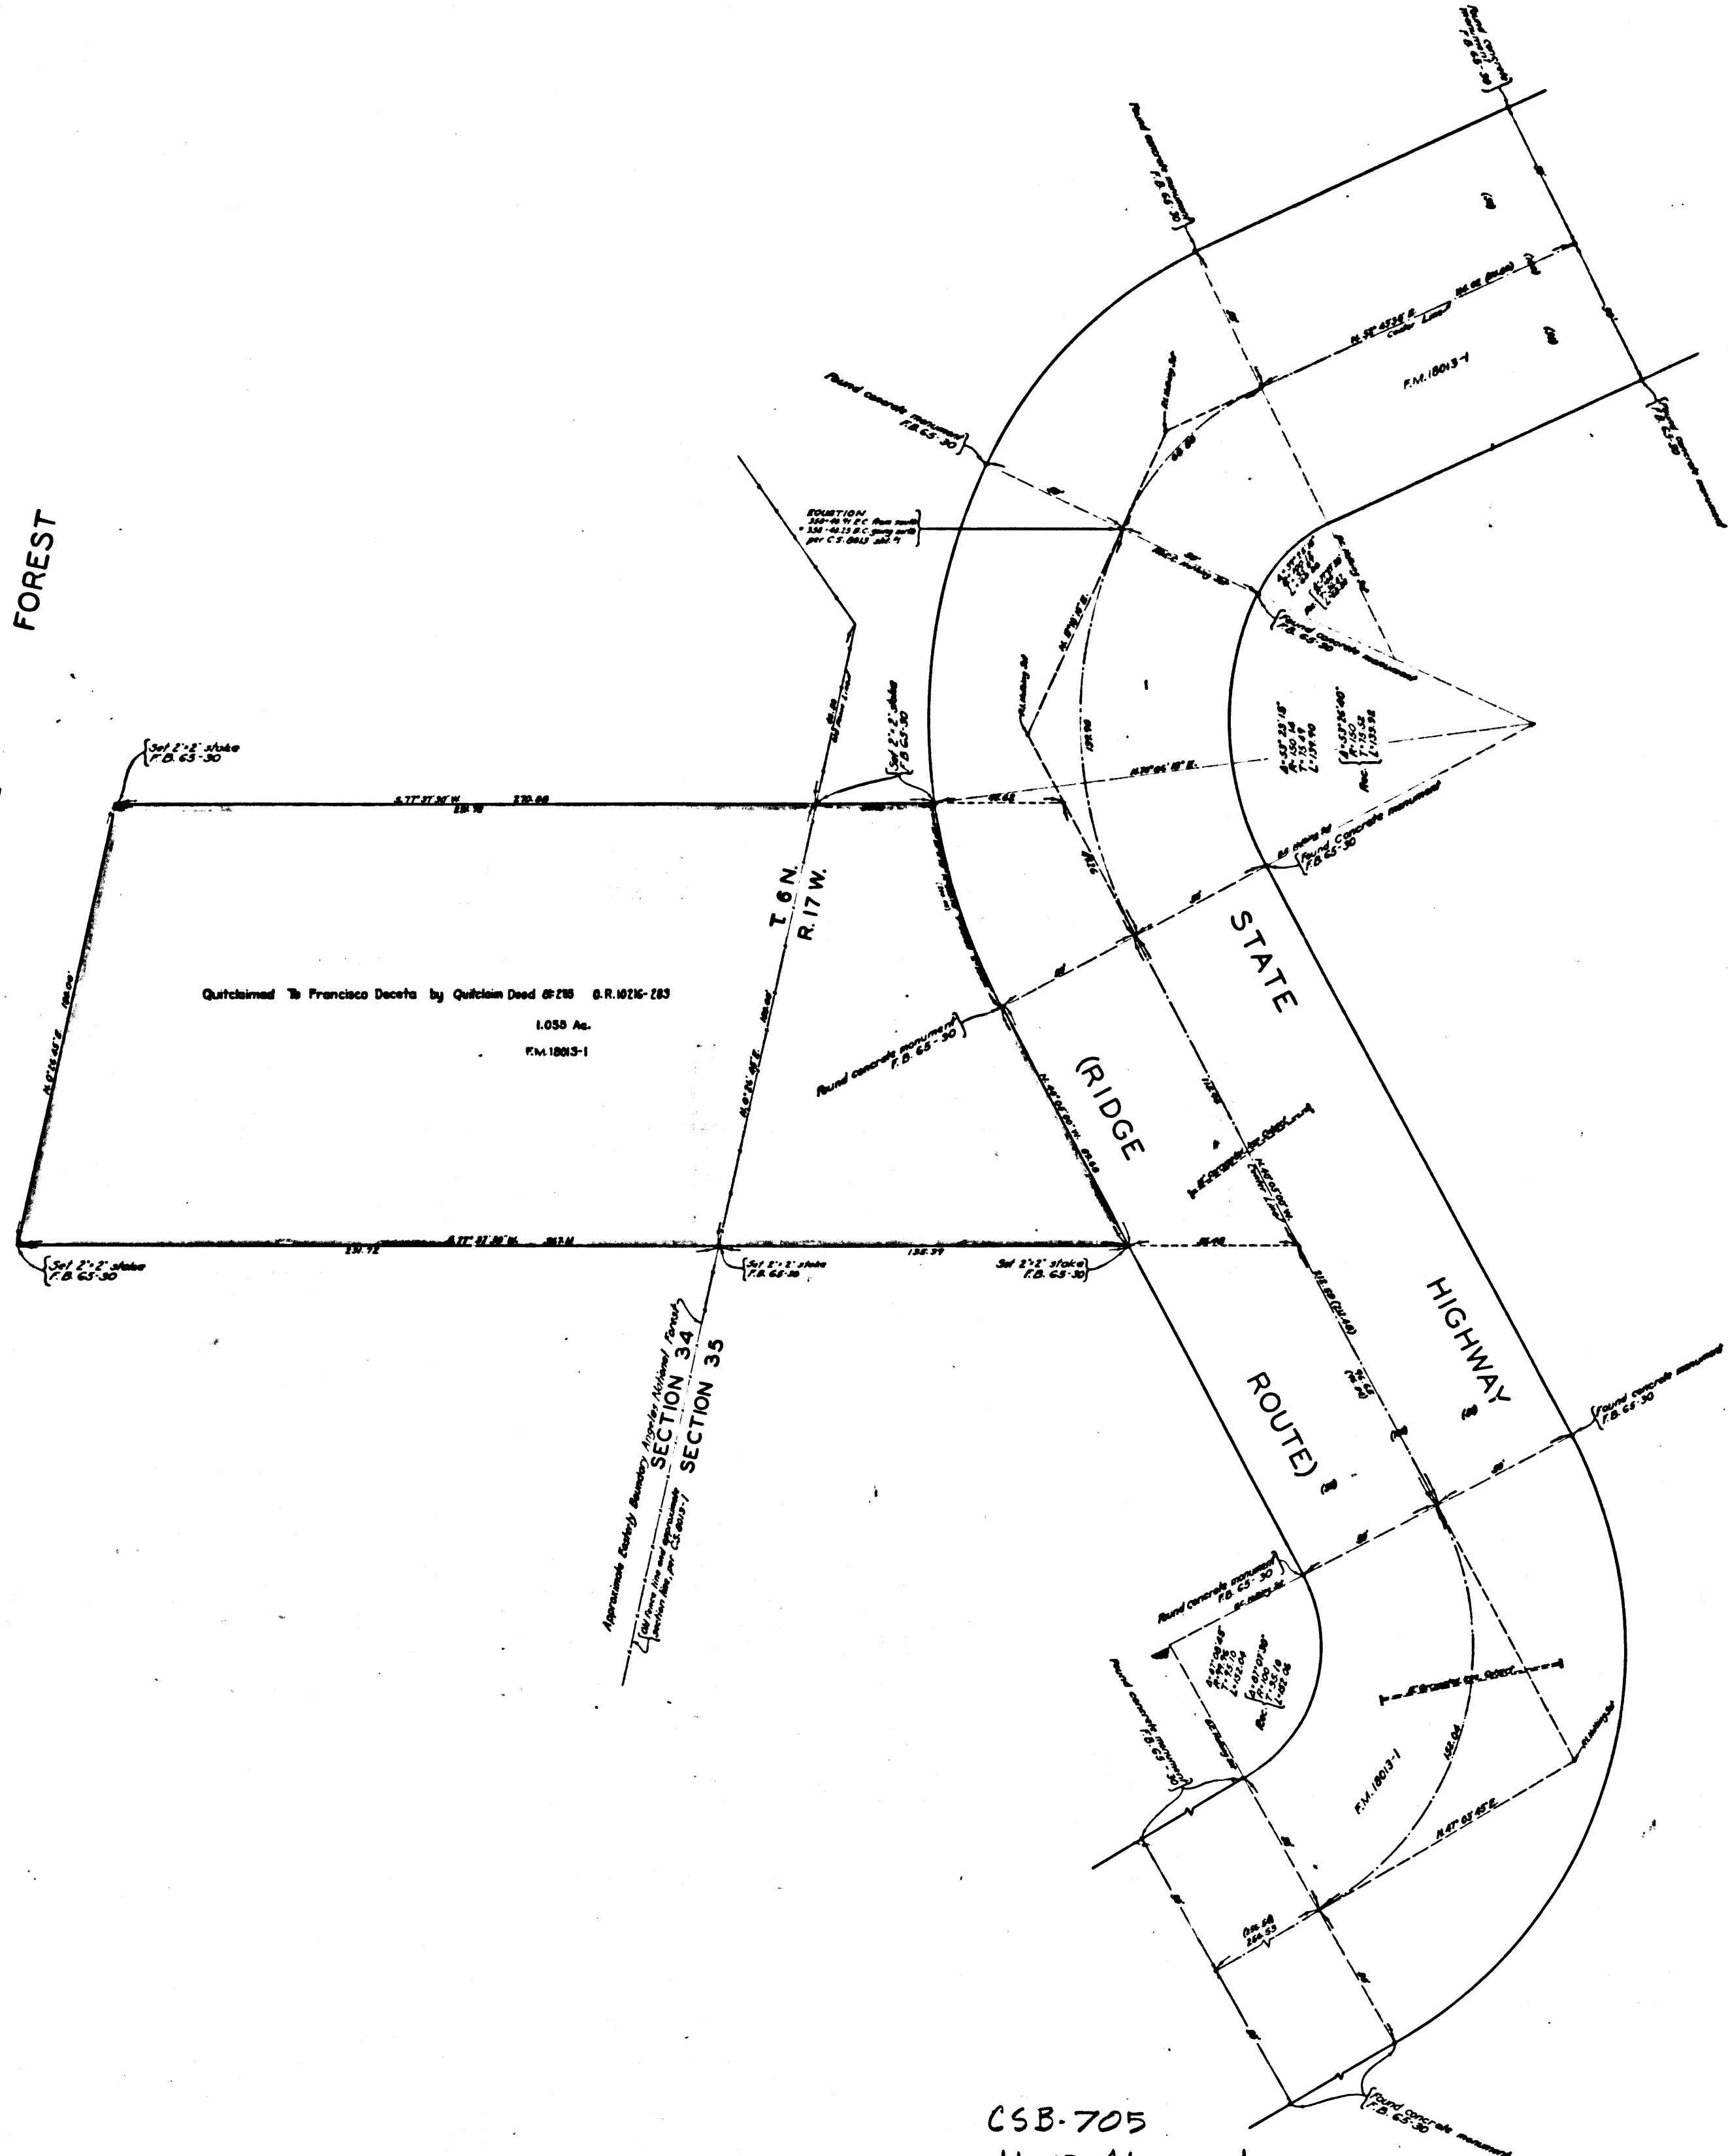

Map of Oak Flat School Lot
SECTION 34
SECTION 35

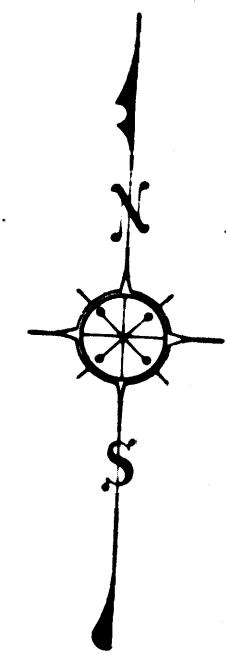

MAP OF
OAK FLAT SCHOOL LOT

BEING A PORTION OF
SEC. 34 & 35 T. 6N. R. 17W. S.B.M.

COUNTY SURVEYORS MAP NO. B-705
SCALE - 1 INCH = 20 FT.

WORK ORDER NO. 308
J.E. ROCKHOLD - COUNTY SURVEYOR
SURVEYED OCTOBER 1921.

BEARINGS ARE BASED ON THE BEARING OF
STATE HIGHWAY PER C.S. 8013-1
F.B. 65-30

FIELD WORK BY H. WAITE
OFFICE WORK BY F.A. WOOD
CHECKED BY F.A. WOOD
SEP. 17

CSB-705
A1 OF A1