


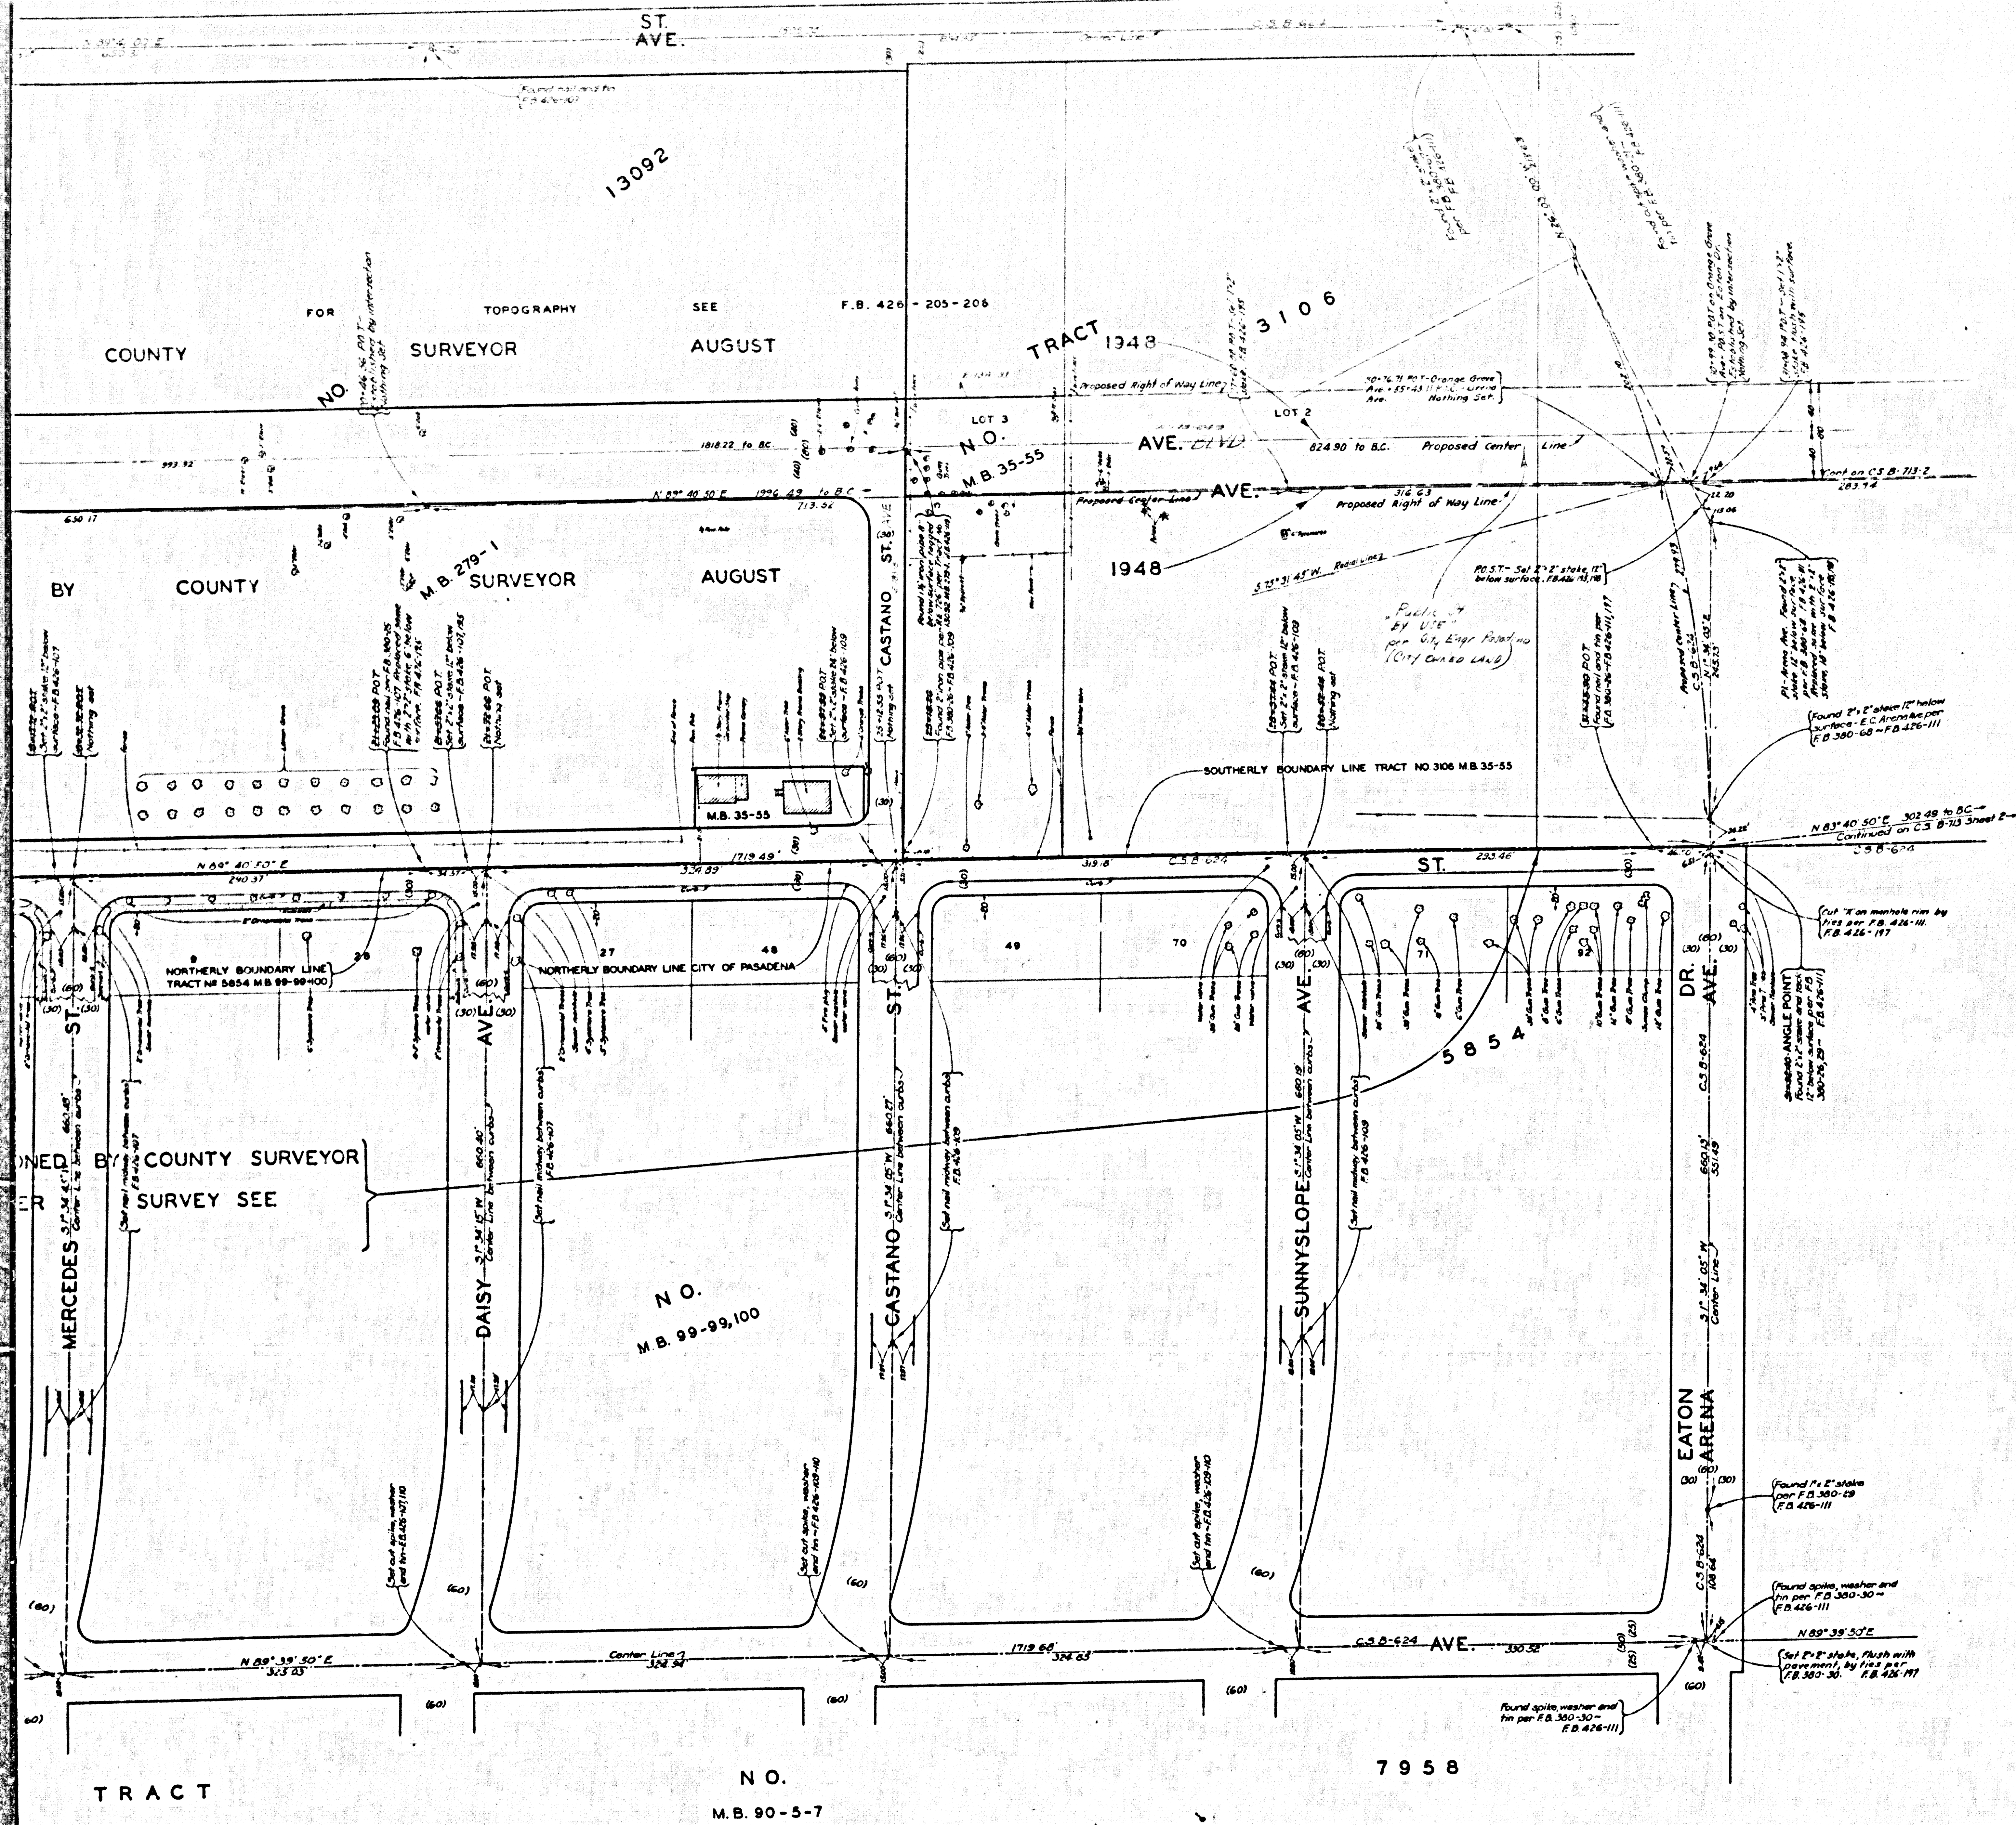

MAP OF  
**ORANGE GROVE AVENUE**  
 FROM  
**CRAIG AVENUE**  
 TO  
**SIERRA MADRE AVENUE**  
 COUNTY SURVEYORS MAP N-713

SHEET NO. 1 OF 2 SHEETS  
 SCALE - 1 INCH = 50 FT.

WORK ORDER NO. 7037

J. E. ROCKHOLD - COUNTY SURVEYOR  
 SURVEYED - JUNE - OCT. 1931

SURVEYED UNDER INSTRUCTIONS OF THE  
 BOARD OF SUPERVISORS PER ORDER DATED  
 MARCH 28 1931

BEARINGS ARE BASED ON THE BEARING OF  
 ARENA AVENUE AS SHOWN ON C.S.B-624

F.B. 426-101-136, 169-219.

FIELD WORK BY.....S.E. BUTLER

OFFICE WORK BY.....K.V. MORIN

C.L. PACK

CHECKED BY.....K.R. MEMPHERSON

SH 44

Revised Sept. 1948 CED.

CS B-713-1  
 A1 OF A3

SHEET NO. 1 OF 2 SHEETS  
 COUNTY SURVEYORS MAP NO. N-713







