

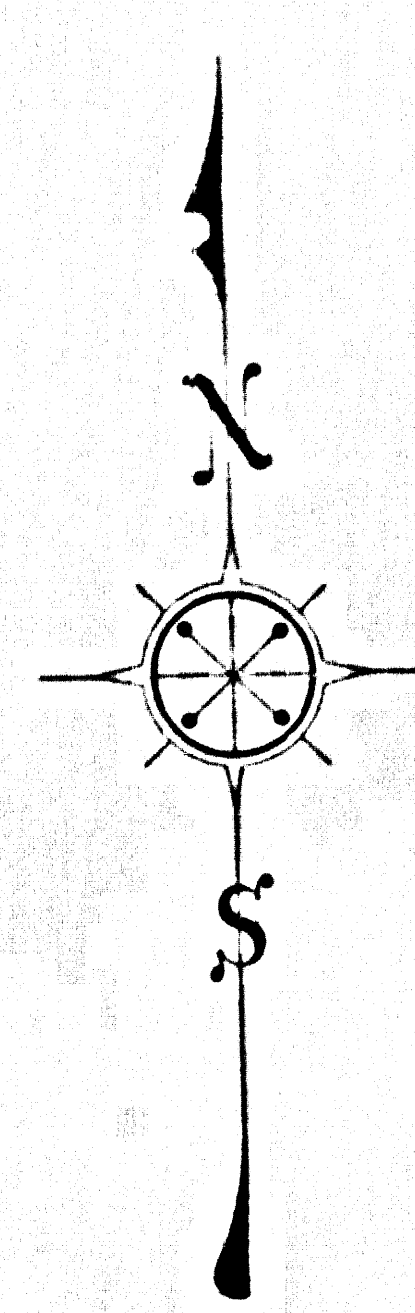


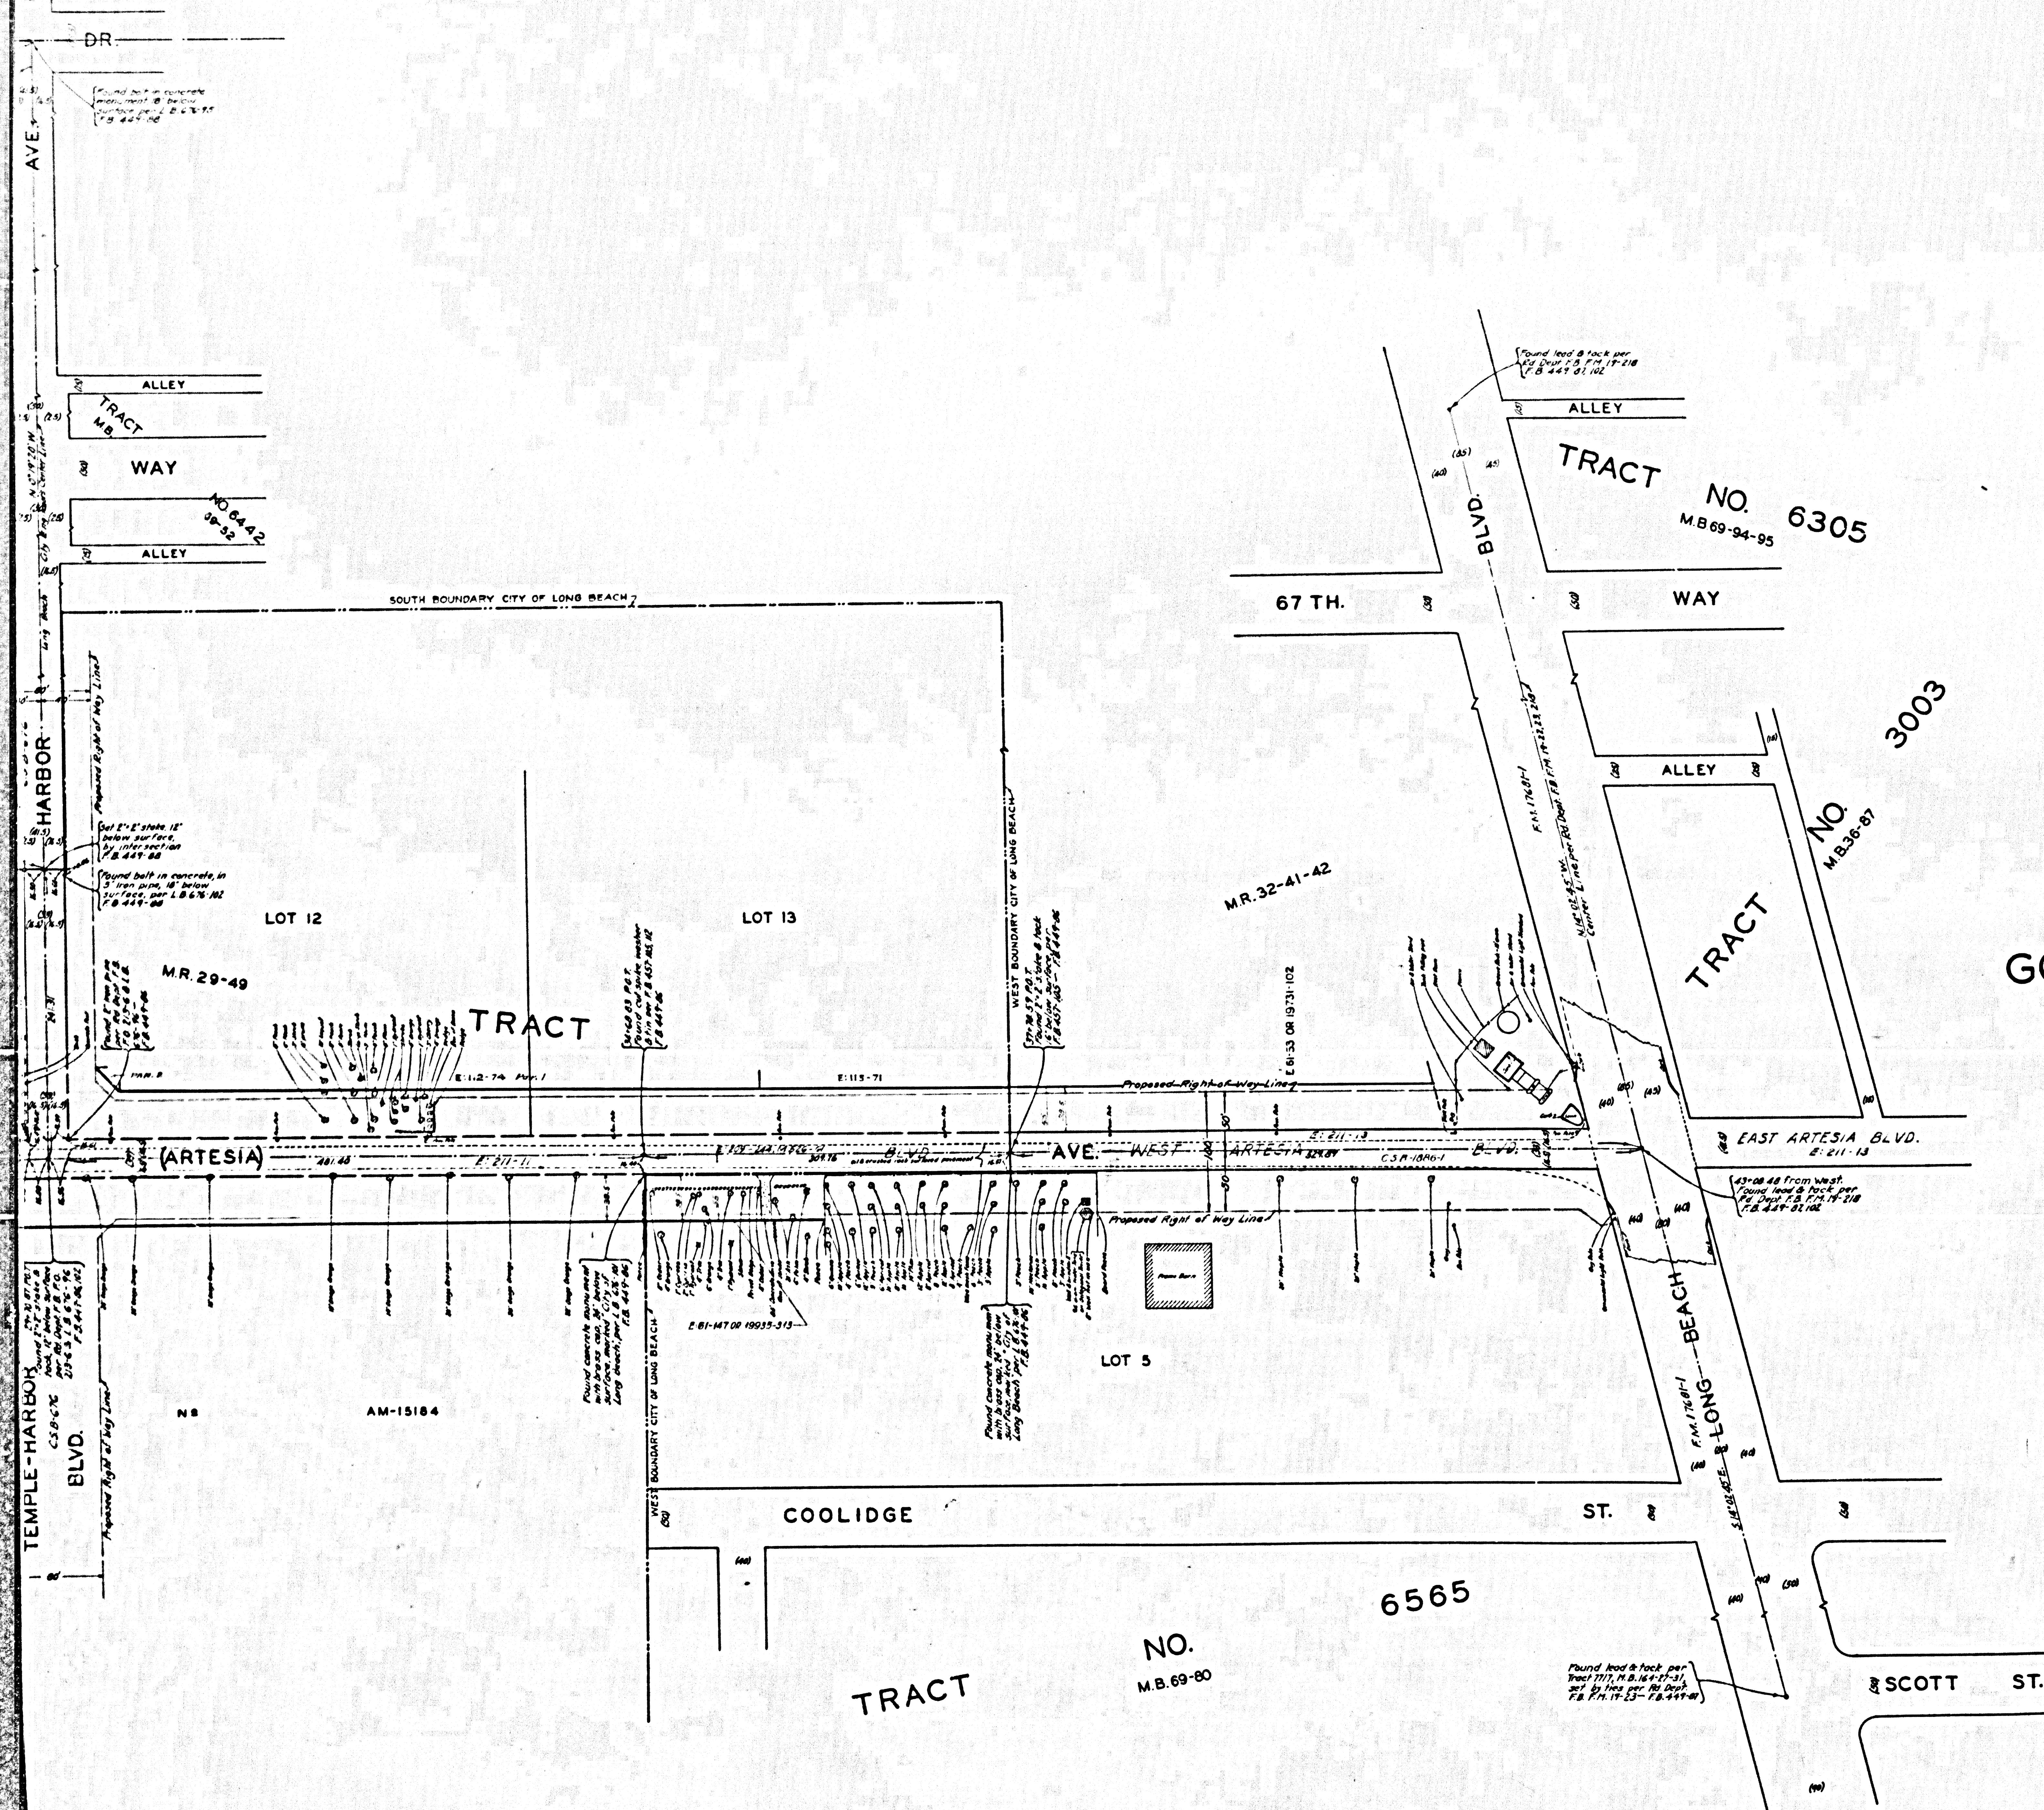

ARTESIA MAP OF
GOULD-ARTESIA AVENUE
FROM
ALAMEDA STREET
TO
LONG BEACH BOULEVARD
COUNTY SURVEYORS MAP NOB-723
SCALE - 1 INCH = 50 FT.

WORK ORDER NO. 7053
J.E. ROCKHOLD - COUNTY SURVEYOR
SURVEYED - JUNE - OCT. 1931.
SURVEYED UNDER INSTRUCTIONS OF THE
BOARD OF SUPERVISORS PER ORDER DATED
JUNE 8, 1931.
BEARINGS ARE BASED ON THE BEARING OF
GOULD AVE. PER C.S.B. 438.
F.B. 449 - 81-102.
FIELD WORK BY... SEBUTLER.
OFFICE WORK BY... K.V. MORIN.
O.L. PACK.
F.A. WOOD.
CHECKED BY... A.D. DREW.
Sheet 32

C.S.B.-723
A1 OF A3

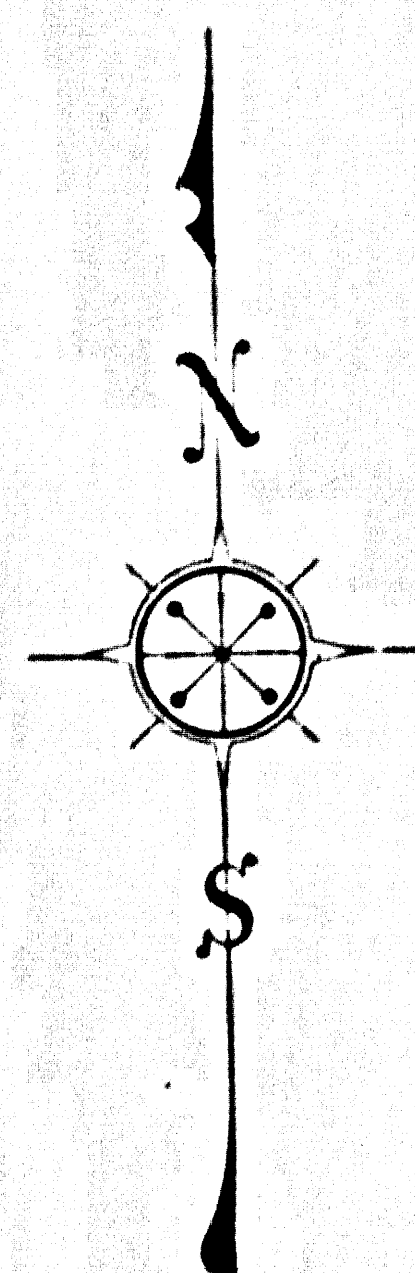

SAN
P. 1-119

PEDRO

JOHN

TAYLOR

TRACT

CS B-723
A2 OF A3

