
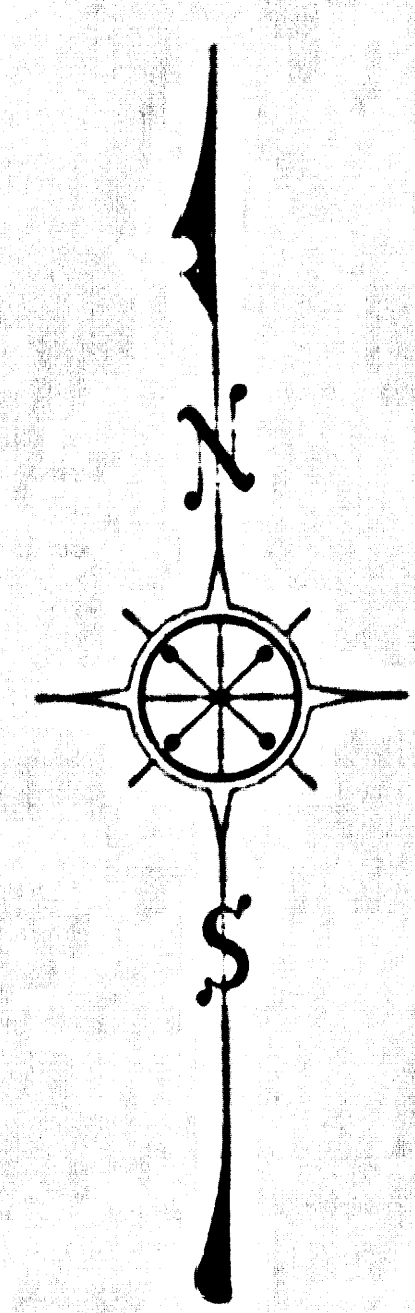


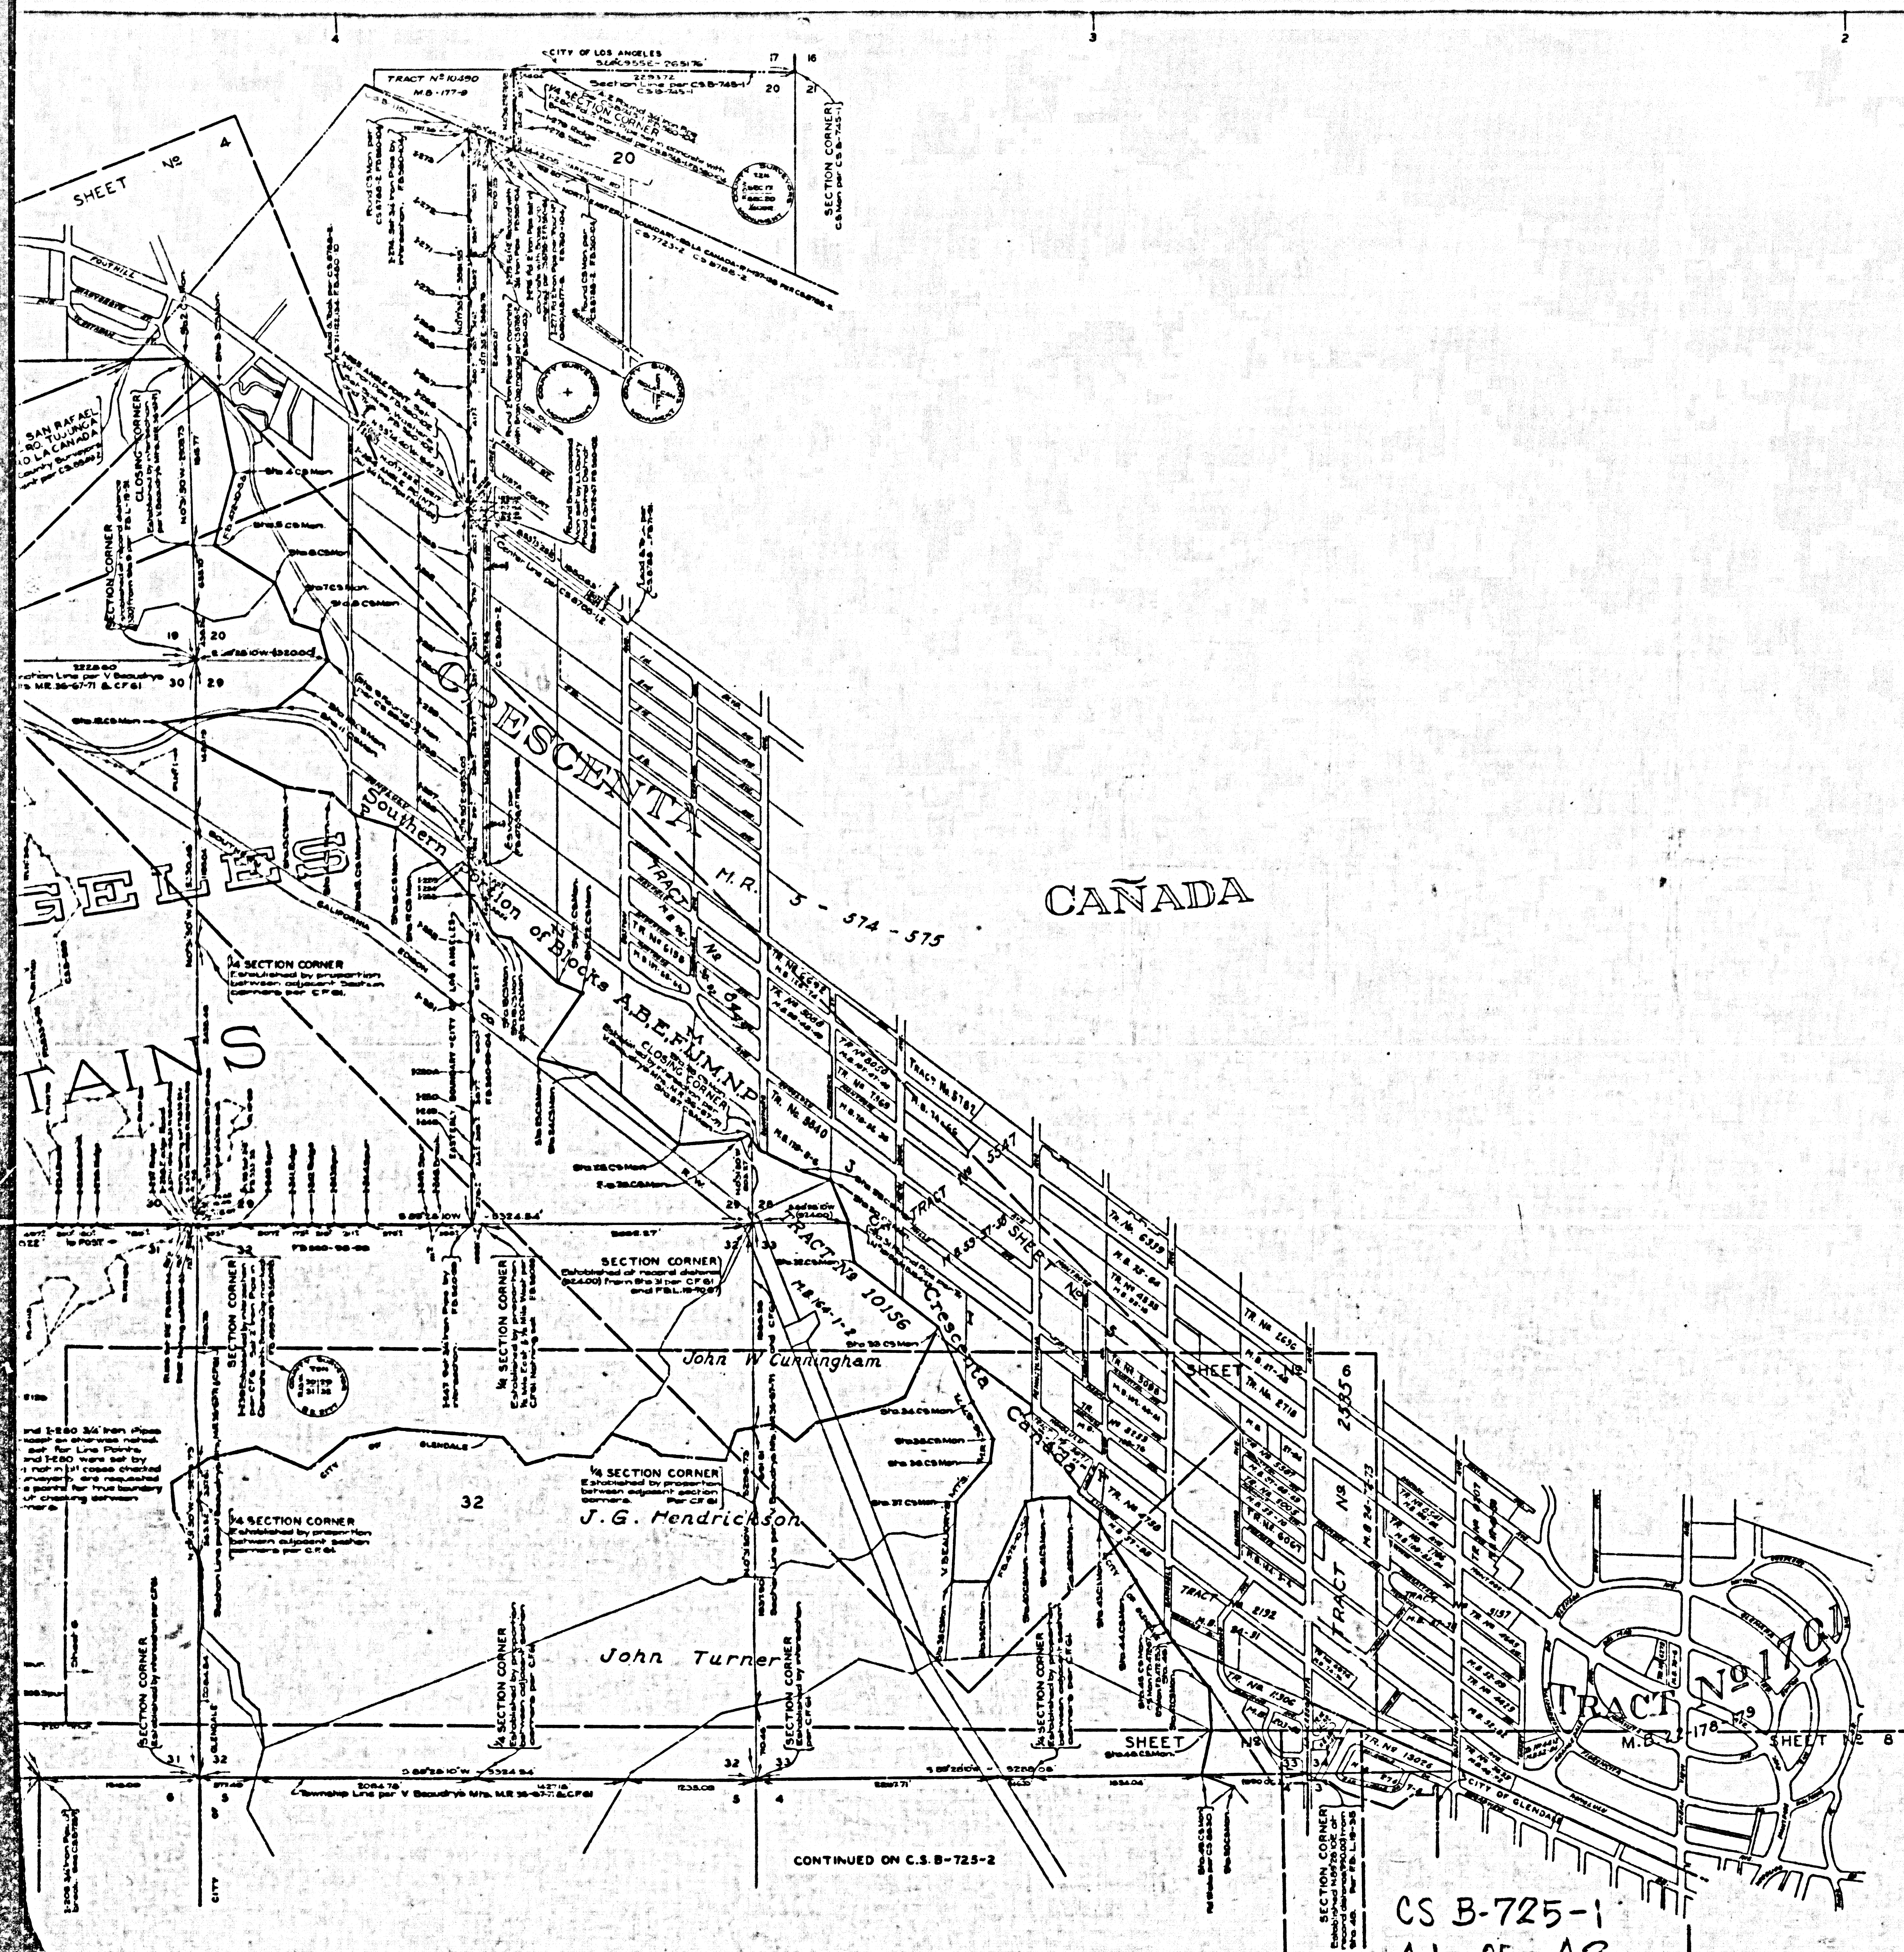

INDEX MAP OF
V. BEAUDRY'S MOUNTAINS
M.R.36-67-71
AND
ADJACENT PROPERTY LINES
COUNTY SURVEYORS MAP N° B-725
SHEET N° 1 OF 16 SHEETS
SCALE - 1 INCH = 600 FT.

INDEX 51-52-40

JOB NUMBER T048
ALFRED JONES - COUNTY SURVEYOR
SURVEYED - JUNE, 1931 - JAN. 1932
SURVEYED UNDER INSTRUCTIONS OF THE
BOARD OF SUPERVISORS PER ORDER DATED
MAY 11, 1931.
BEARINGS ARE BASED ON THE GRID BEARING
FROM VERDUGO TO MICHIGAN PER LOS
ANGELES COUNTY SURVEY CONTROL SYSTEM.
F.B. 472-1-275. F.B. 480-7-247.
F.B. 499-9-152. F.B. 560-55-123.
FIELD WORK BY... W.A. MILLER.
L.D. MOORE.
C.V. CRUMLEY.
OFFICE WORK BY... F.A. WOOD.
R.W. MALLISTER.
CHECKED BY... D.M. FINLEY.

NOTE: CITY BOUNDARY REVISED MAR 1961 T.M.I.

CS B-725-1
A1 OF A2

SHEET N° 1 OF 16 SHEETS

COUNTY SURVEYORS MAP N° B-725

