
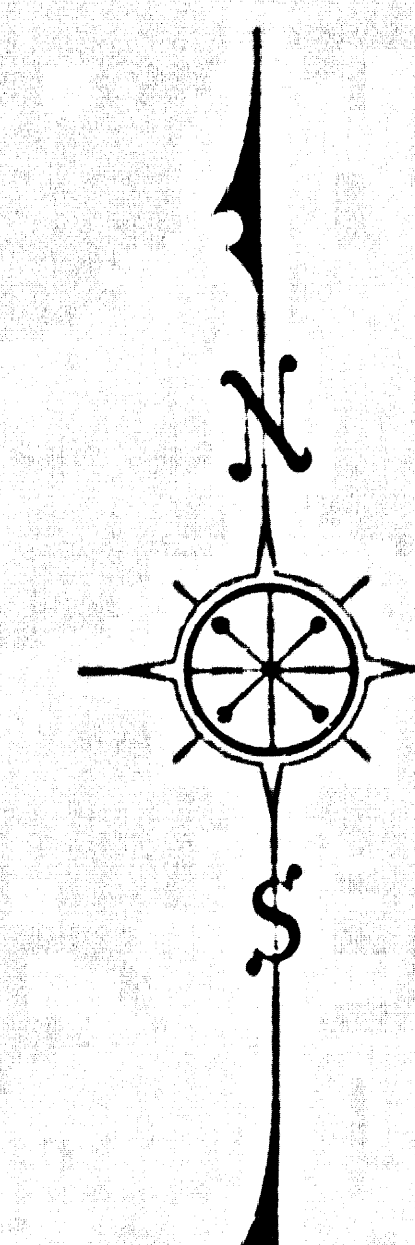


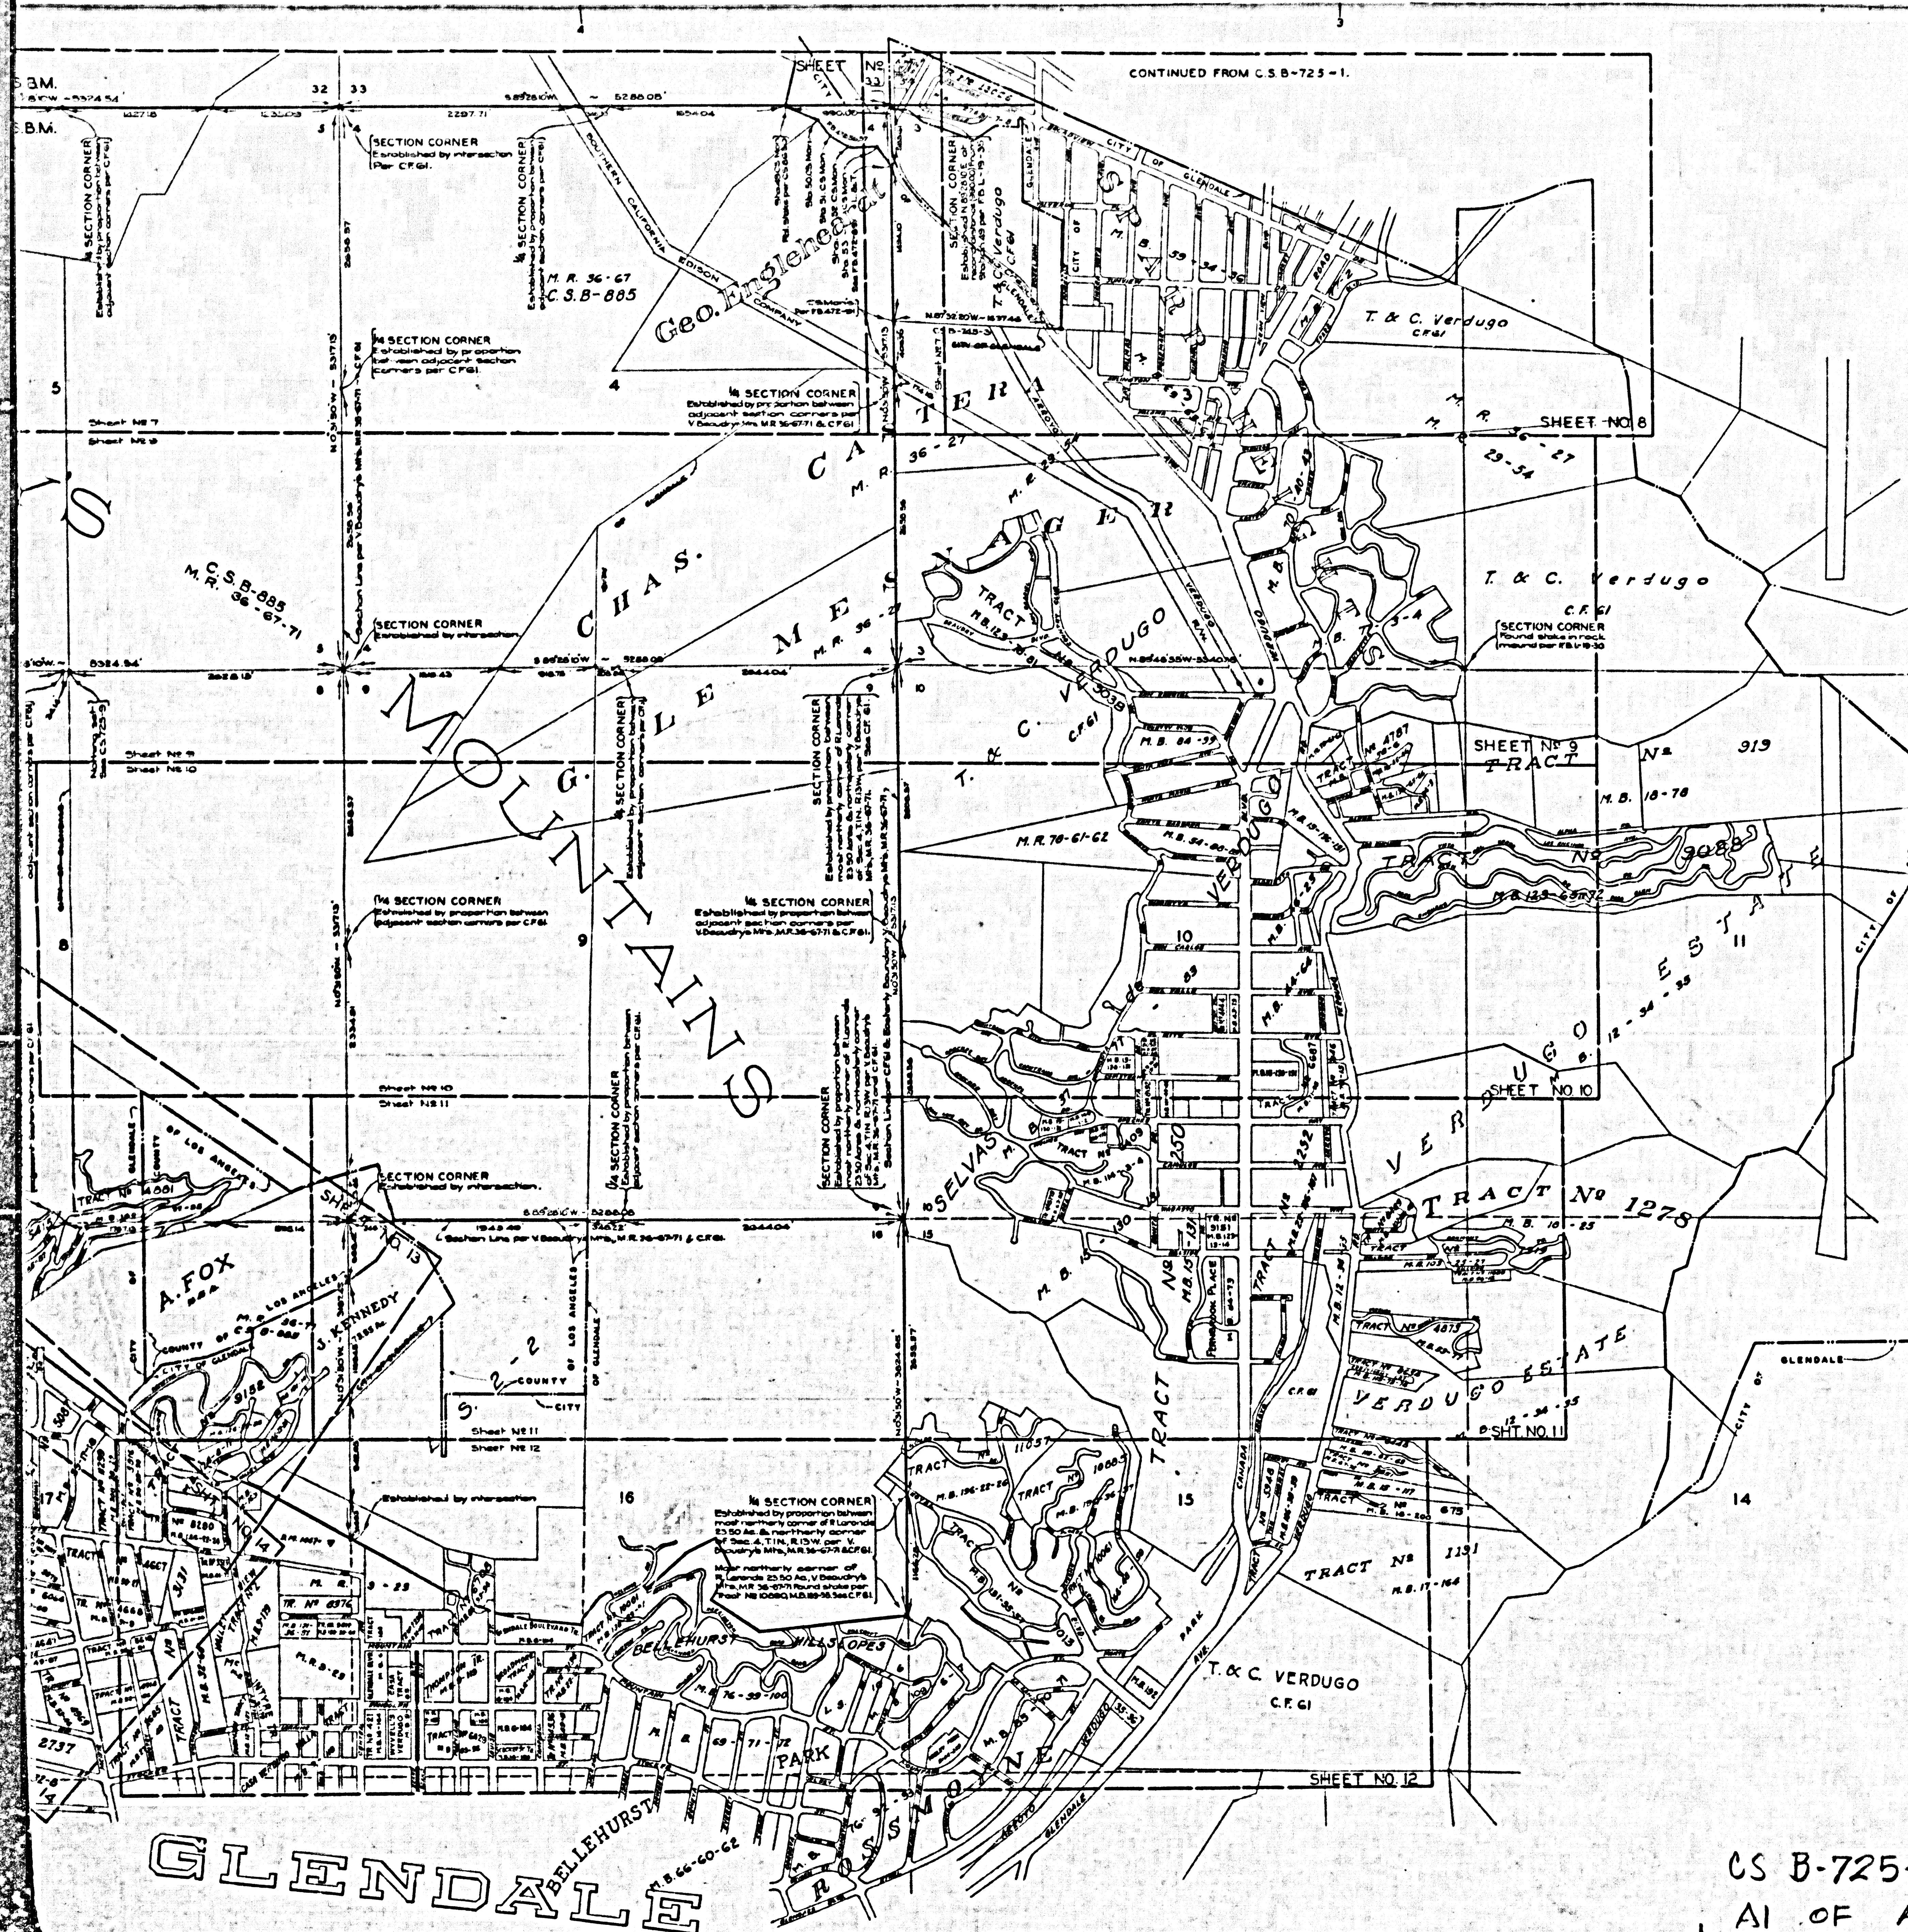


INDEX MAP OF
V. BEAUDRY'S MOUNTAINS
M.R.36-67-71
AND
ADJACENT PROPERTY LINES

COUNTY SURVEYORS MAP No B-725
SHEET No 2 OF 16 SHEETS
SCALE - 1 INCH = 600 FT.

JOB NUMBER 7048
ALFRED JONES - COUNTY SURVEYOR
SURVEYED - JUNE, 1931 - JAN, 1932
SURVEYED UNDER INSTRUCTIONS OF THE
BOARD OF SUPERVISORS PER ORDER DATED
MAY 11, 1931.
BEARINGS ARE BASED ON THE GRID BEARING
FROM VERDUGO TO MICHIGAN PER LOS
ANGELES COUNTY SURVEY CONTROL SYSTEM.
F.B. 472-1-275. F.B. 480-7-247.
F.B. 499-9-152. F.B. 560-55-123.
FIELD WORK BY... W. MILLER,
L. D. MOORE,
C. V. CRUMLEY.
OFFICE WORK BY... F. A. WOOD,
R. W. ALLISTER.
CHECKED BY... D. M. FINLEY.
INDEX 40-41

NOTE: CITY BOUNDARY REVISED MAP 98, T. W. I.

CS B-725-2
A1 OF A2

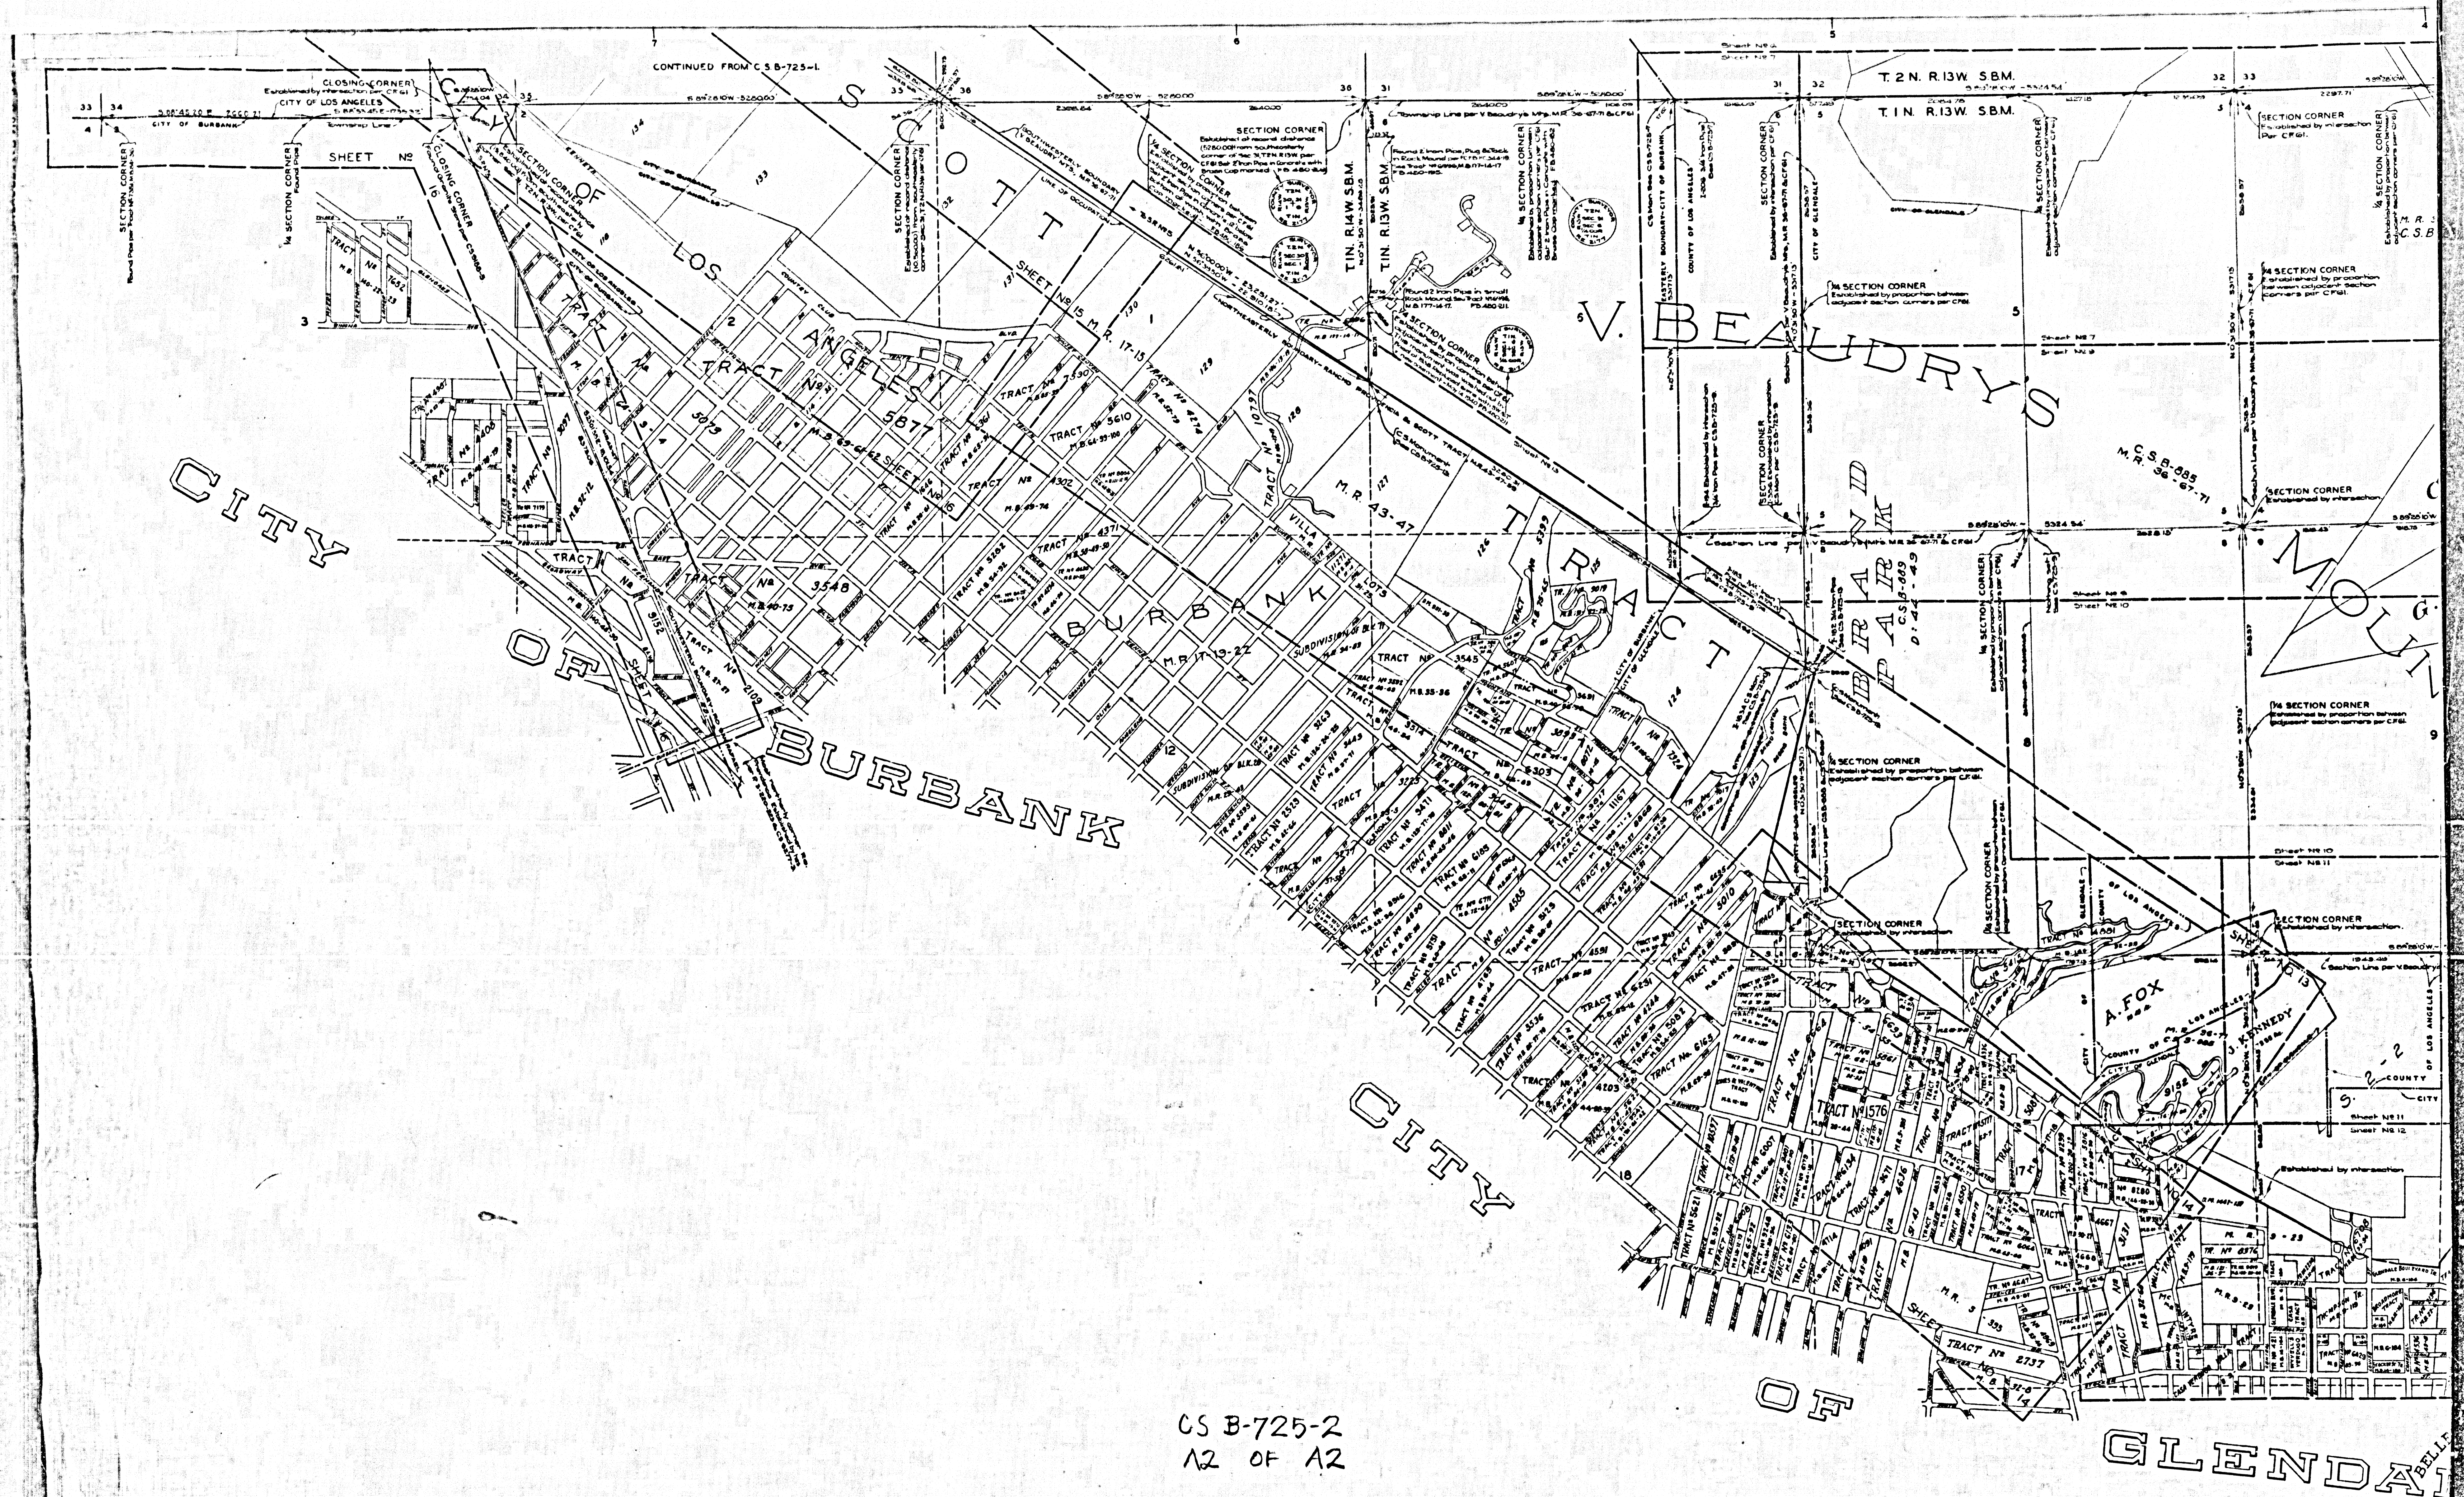

CS B-725-2
A2 OF A2