
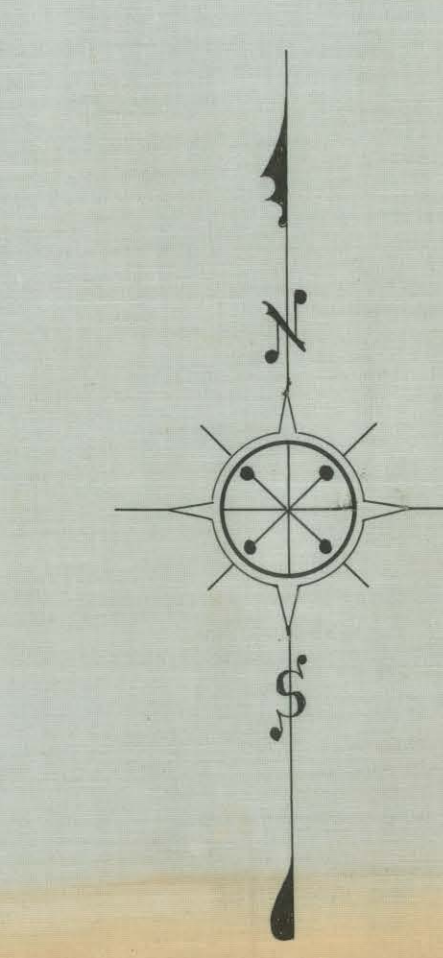


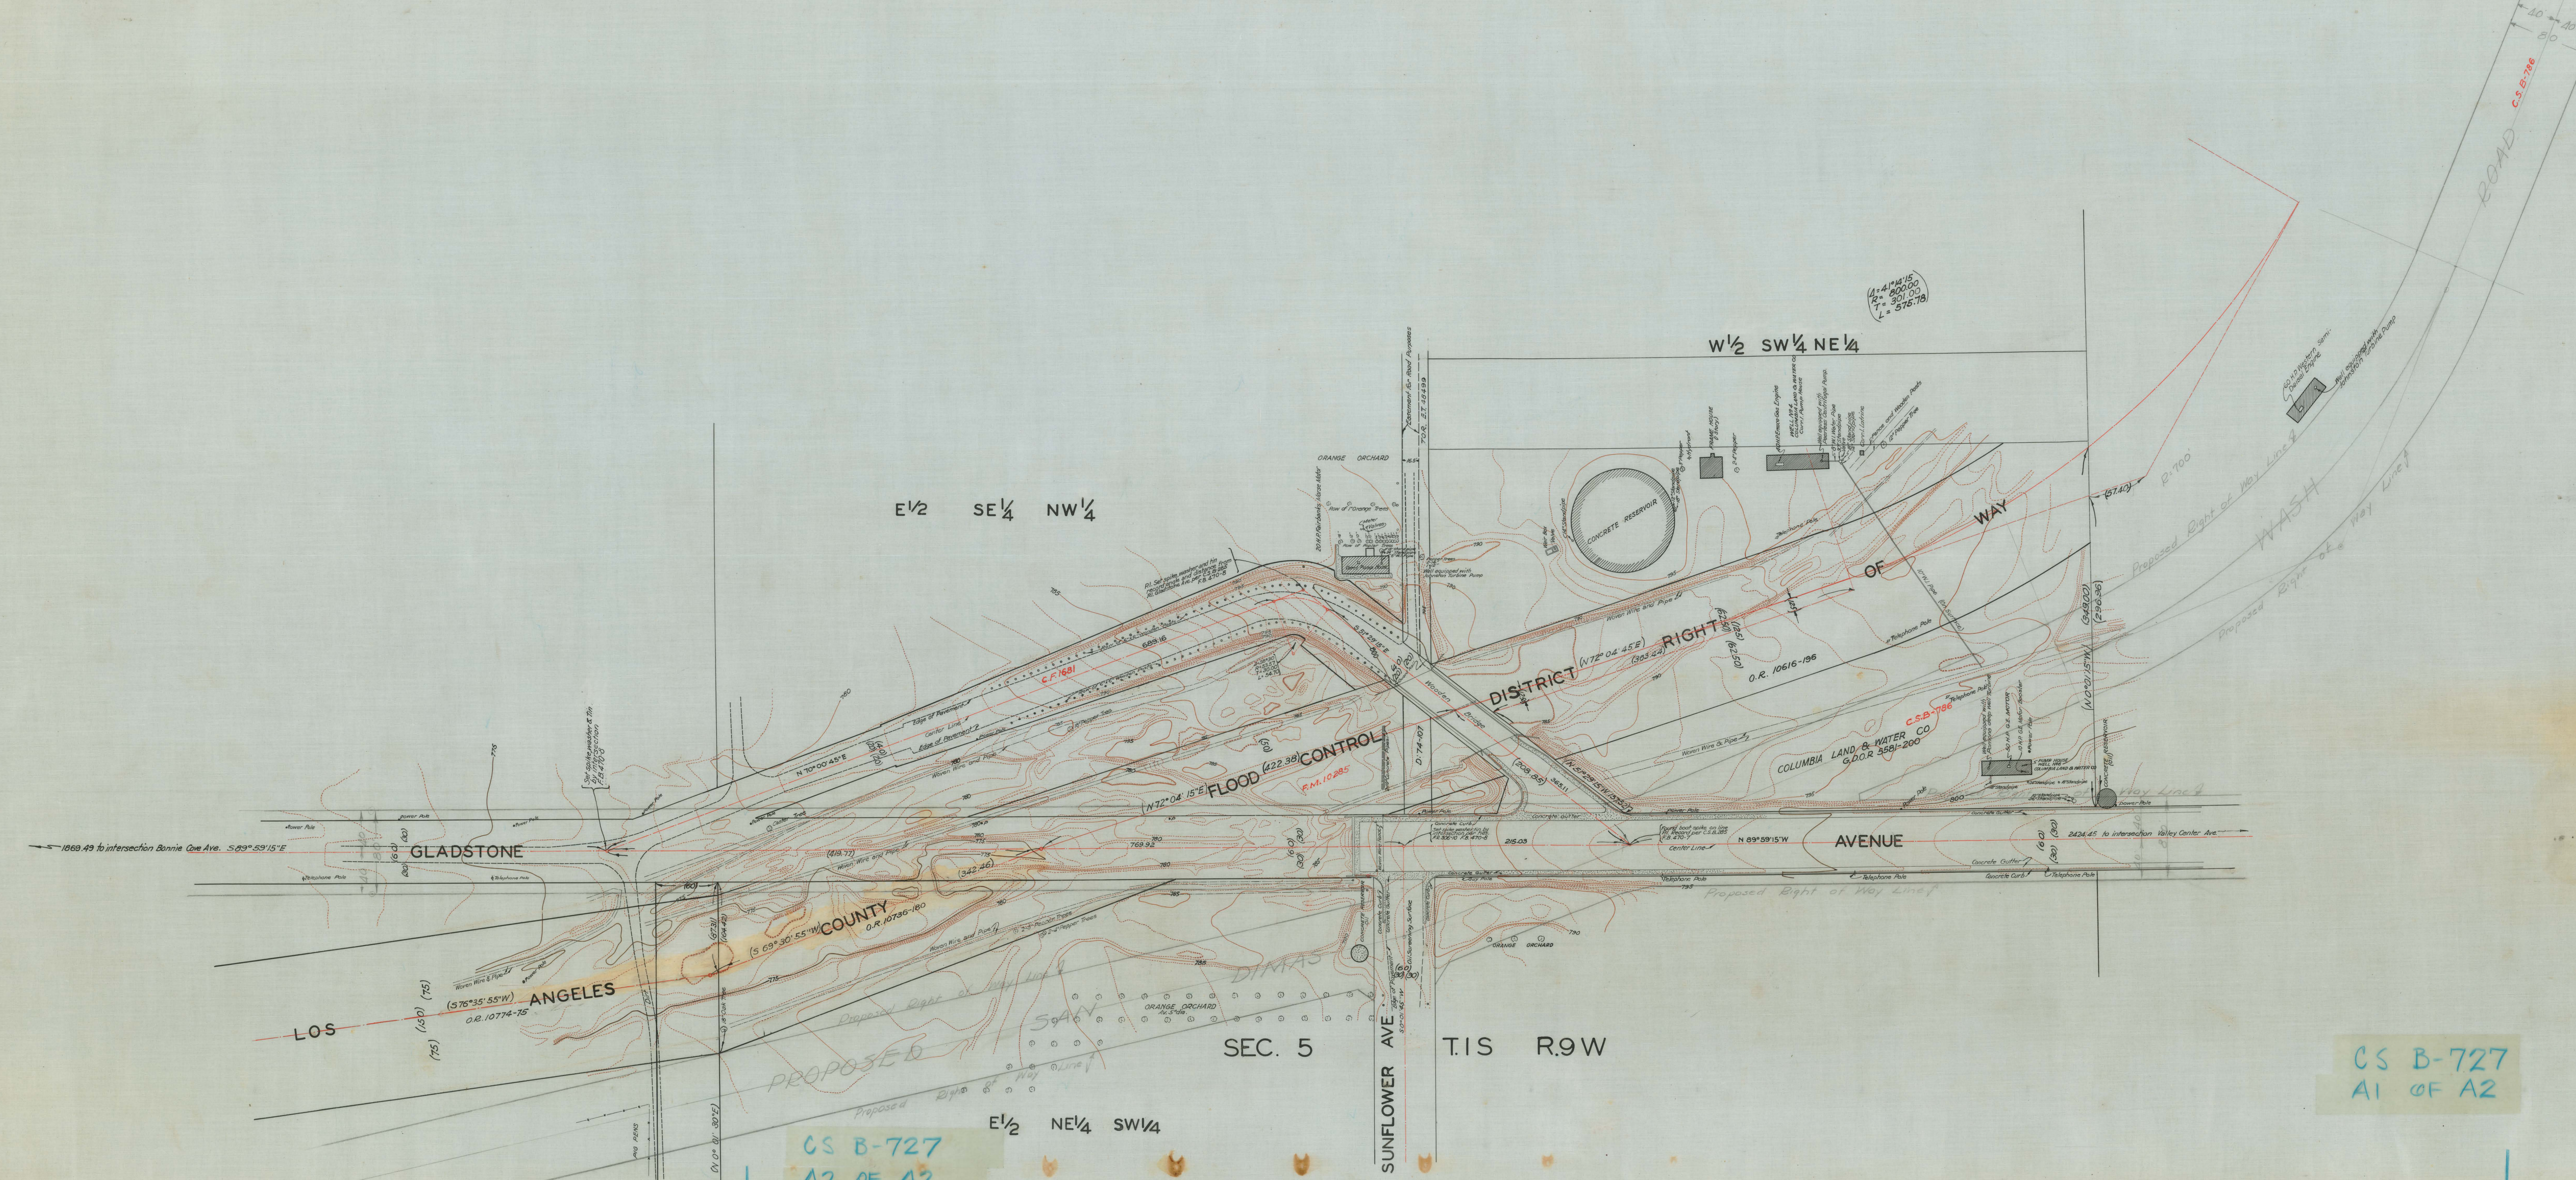

TOPOGRAPHIC MAP OF
GLENDORA MOUNTAIN ROAD
GLADSTONE AVENUE
AND
SAN DIMAS WASH ROAD
AT
SAN DIMAS WASH
COUNTY SURVEYORS MAP NO B-727
SCALE - 1 INCH = 50 FT.

WORK ORDER NO. 934
J.E. ROCKHOLD COUNTY SURVEYOR
SURVEYED JANUARY-FEBRUARY 1932
SURVEYED UNDER INSTRUCTIONS OF THE
BOARD OF SUPERVISORS PER ORDER DATED
DECEMBER 24, 1928
BEARINGS ARE BASED ON THE BEARING OF
CENTER LINE OF GLADSTONE AVE PER C.S.B-285
PLANE TABLE SURVEY
FIELD WORK BY.....T.M. WALSH
OFFICE WORK BY.....W.J. LUCAS
CHECKED BY.....K.R. MCPHERSON
Sht. 48

CS B-727
A1 OF A2

CS B-727
A2 OF A2