
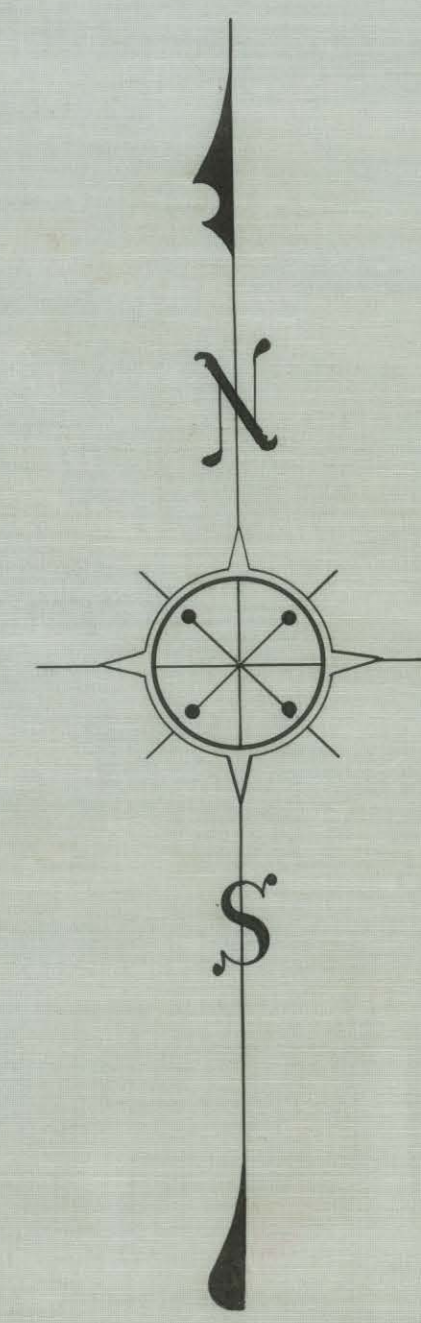


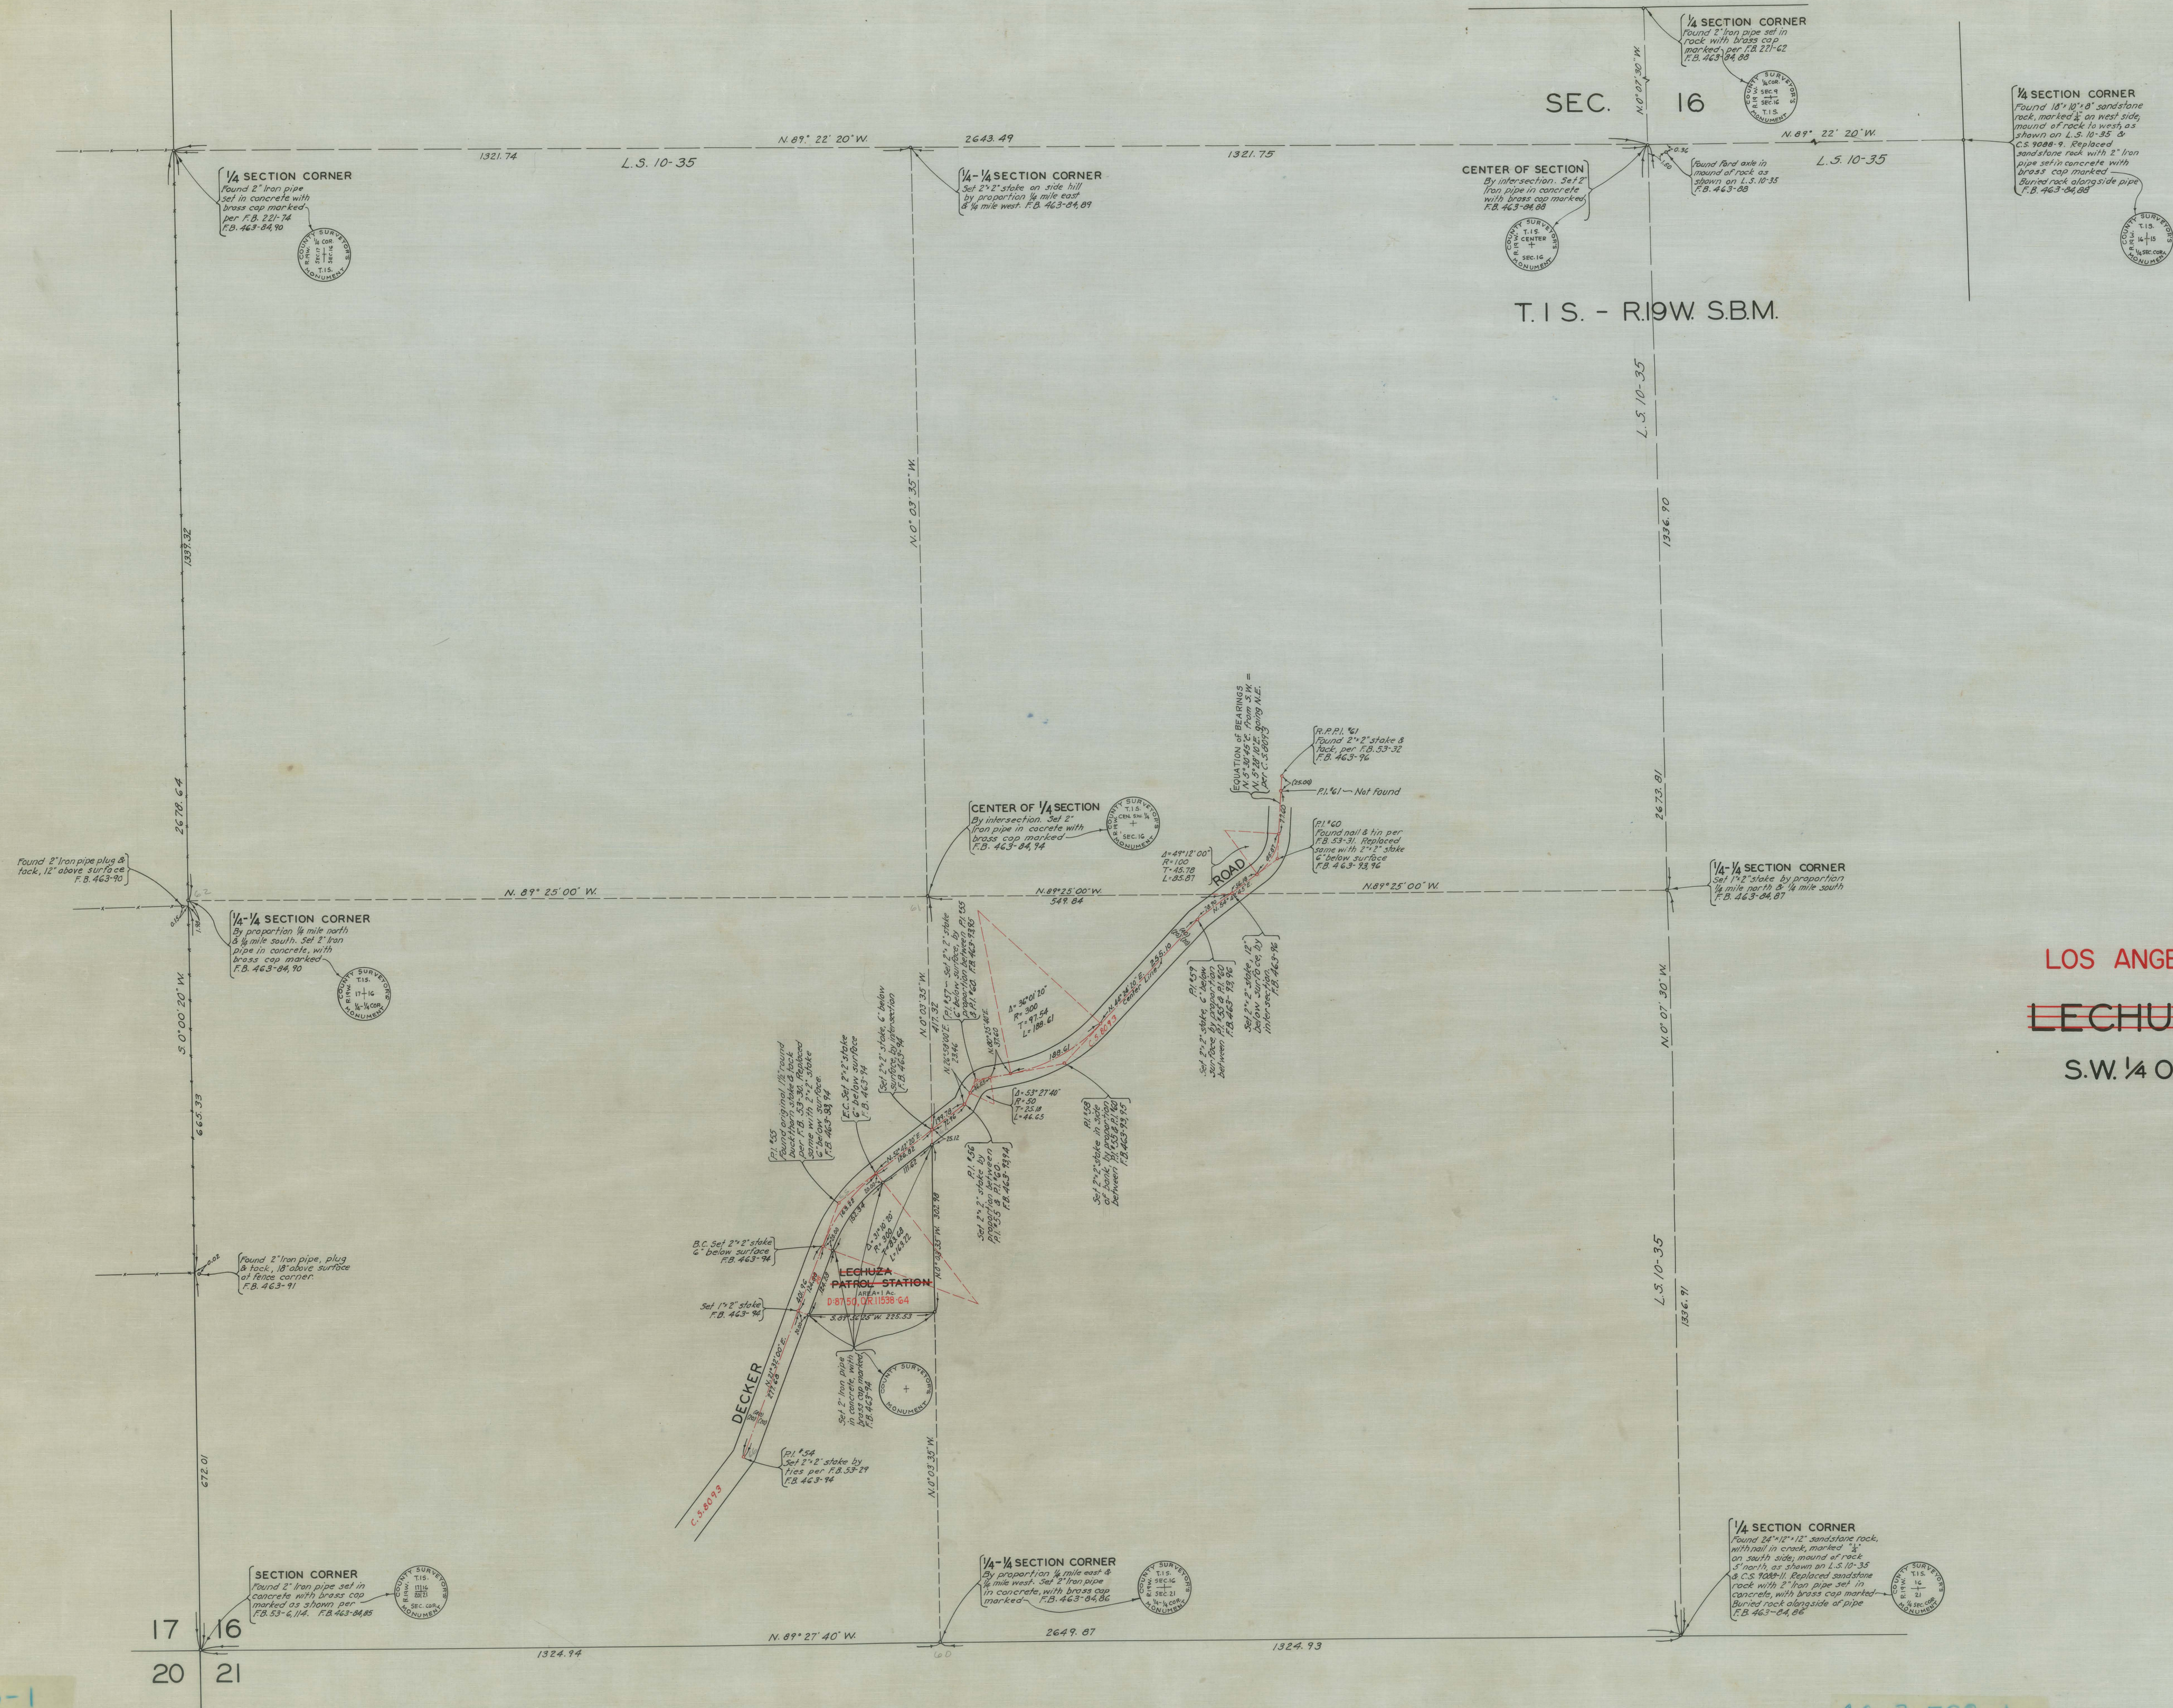

MAP OF
LOS ANGELES COUNTY FIRE STATION SITE N°72
 MAP OF
LECHUZA PATROL STATION
 BEING A PORTION OF
 S.W. 1/4 OF S.W. 1/4 SEC. 16, T.1S. - R.19W. S.B.M.
 COUNTY SURVEYORS MAP NO. B-728
 SHEET N° 1 OF 2 SHEETS
 SCALE - 1 INCH = 100 FT.
 JOB NUMBER 7064
 J.E. ROCKHOLD - COUNTY SURVEYOR
 SURVEYED - SEPT. 1931 - JAN. 1932.
 BEARINGS ARE BASED ON THE BEARING OF
 DECKER RD. FROM P.154 TO P.155 PER C.S. 8093.
 F.B. 463 - 83-96.
 FIELD WORK BY.....L.D. MOORE.
 OFFICE WORK BY.....F.A. WOOD.
 CHECKED BY.....K.R.M. PHERSON.
 Sht. # 94 & 95
 FOR TOPOGRAPHY TAKEN ON THIS
 SURVEY SEE C.S. B-728 SHT. # 2

CS B-728-1
 A2 OF A2

CS B-728-1
 A1 OF A2