
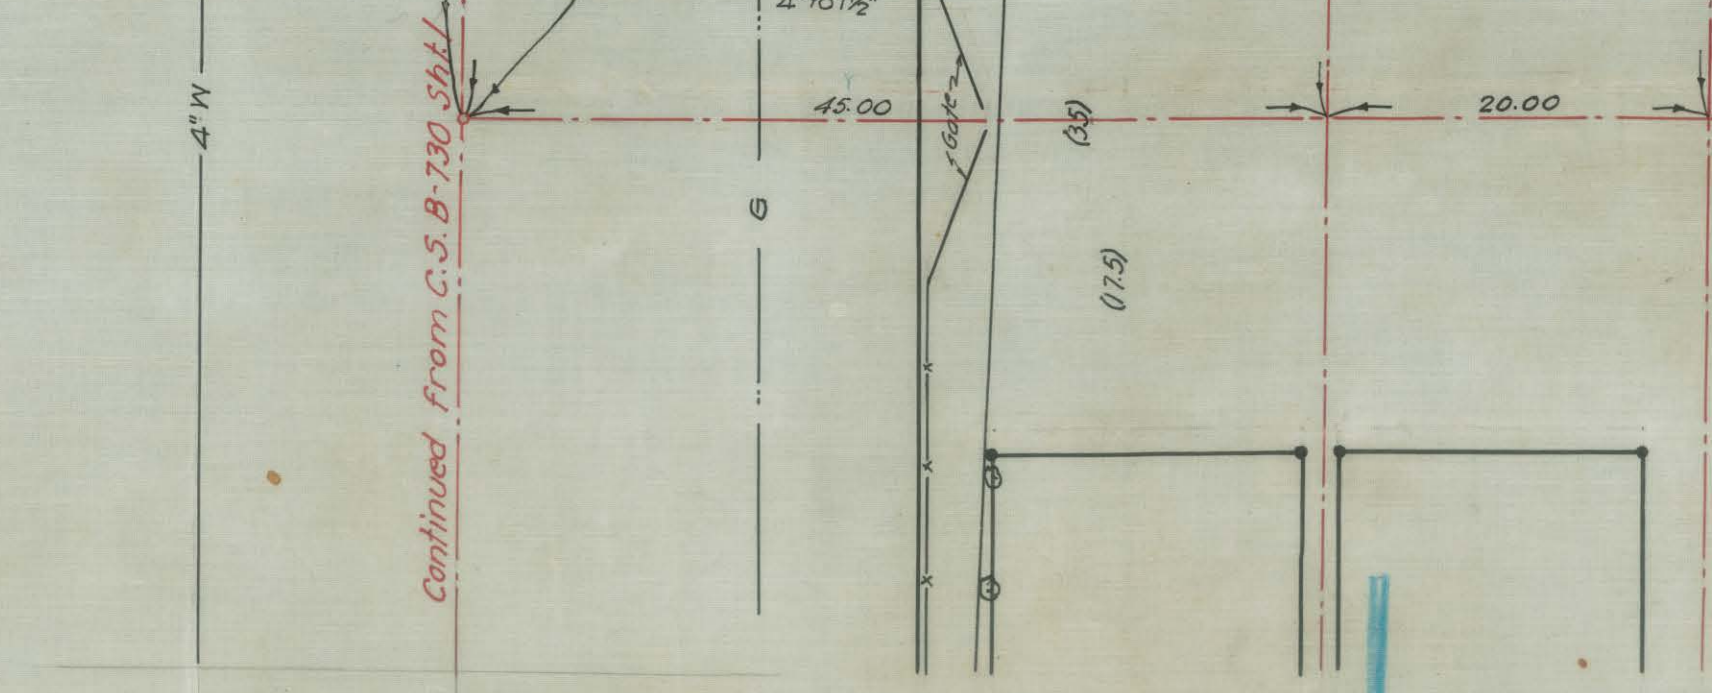
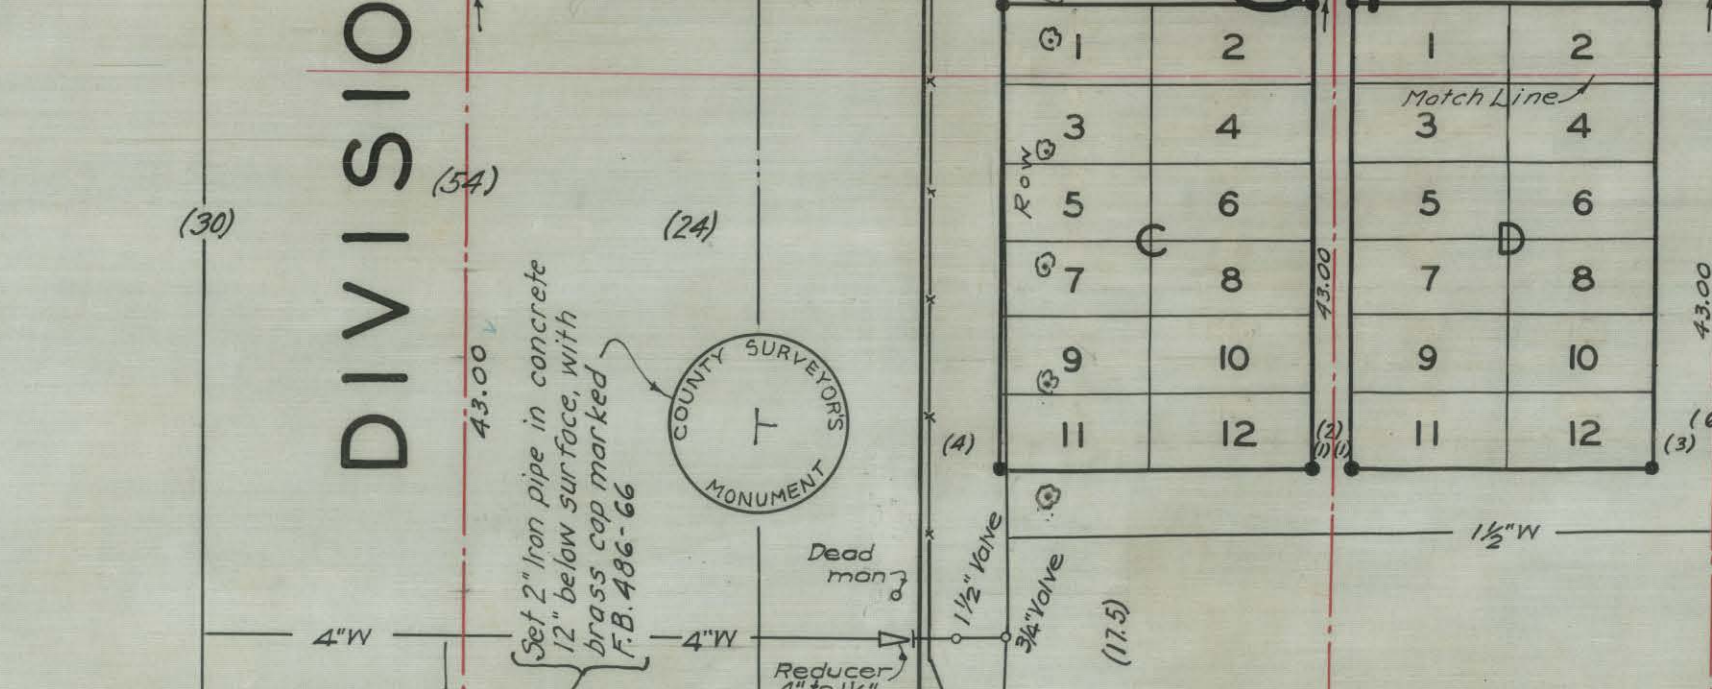
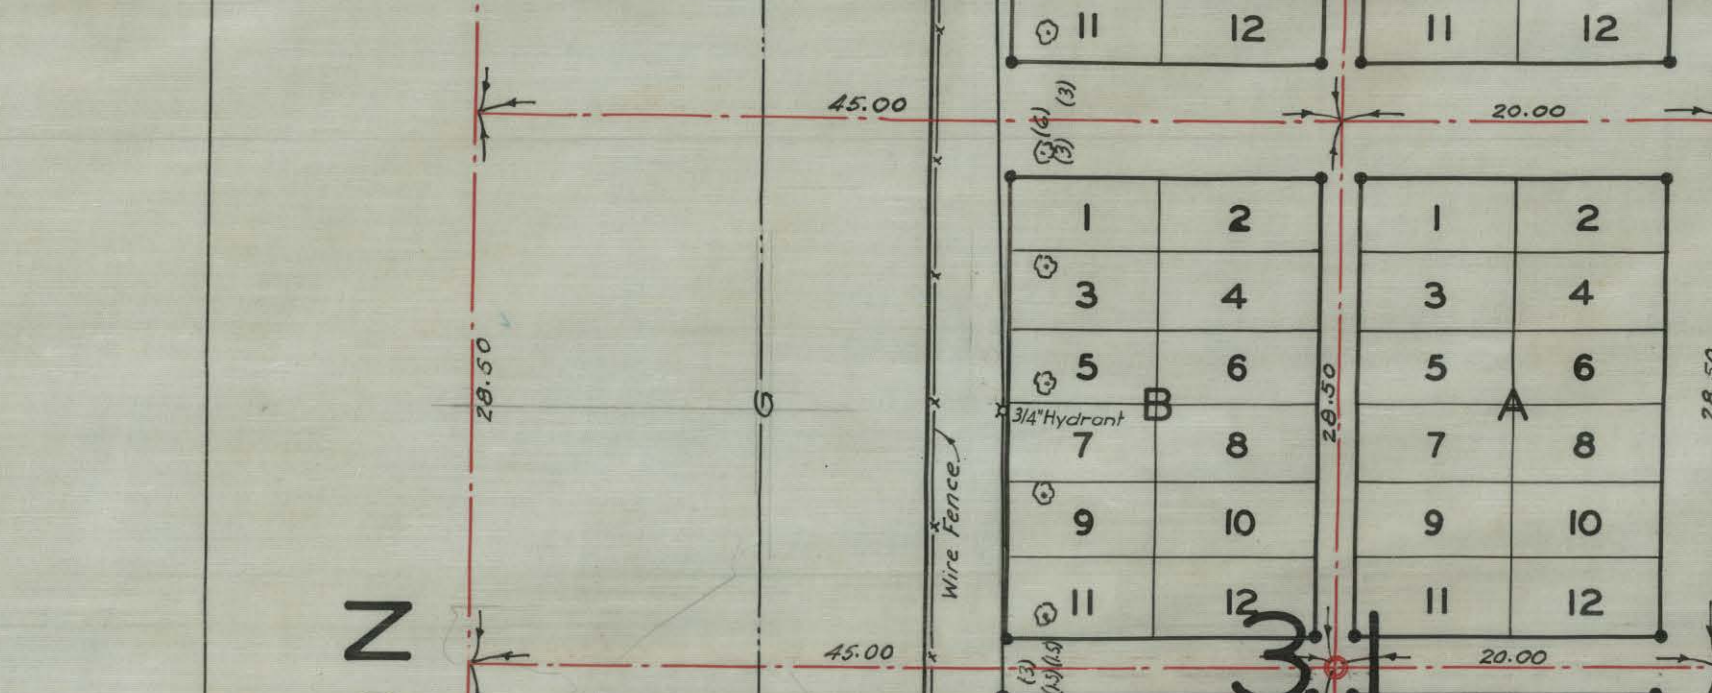
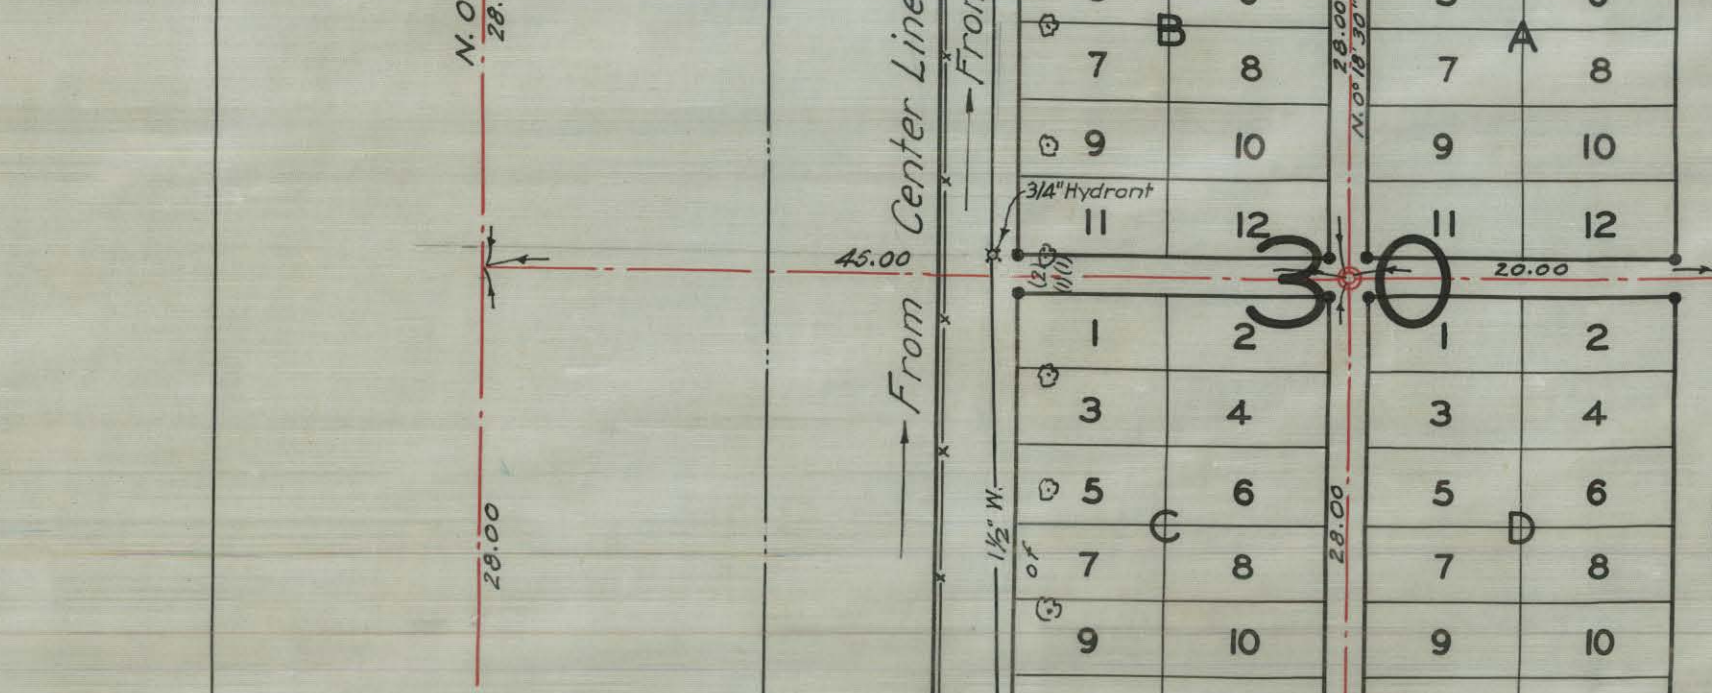
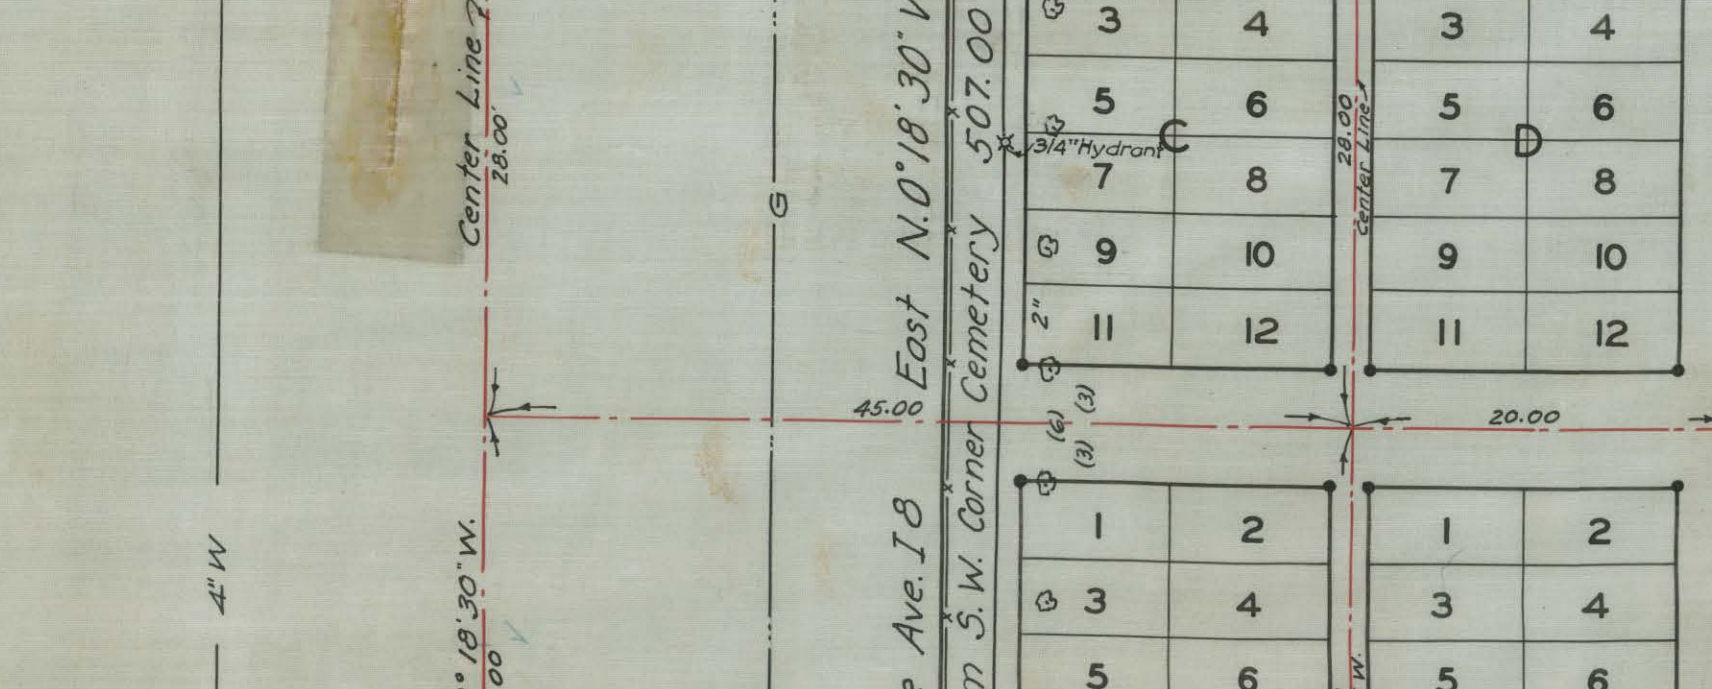
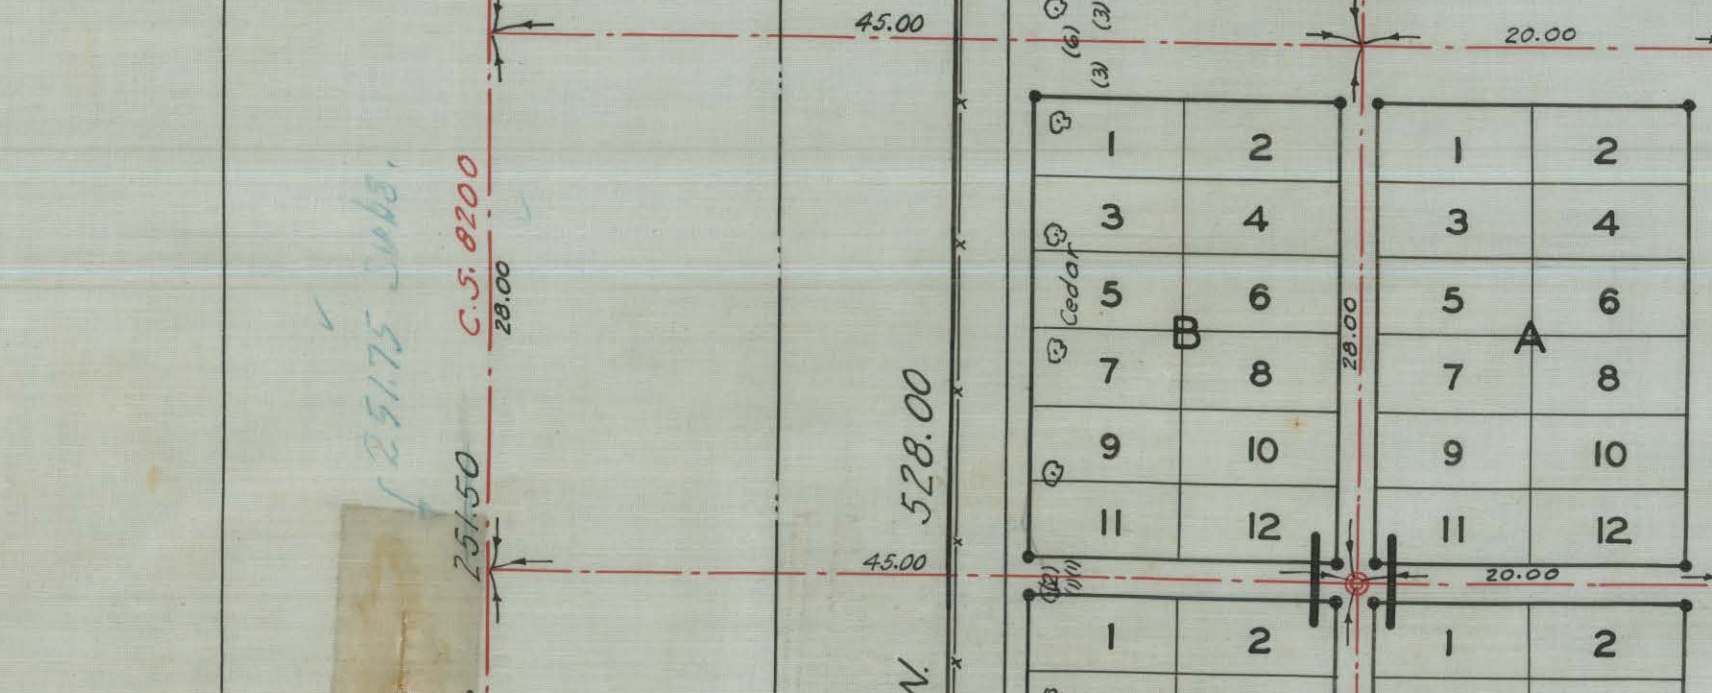
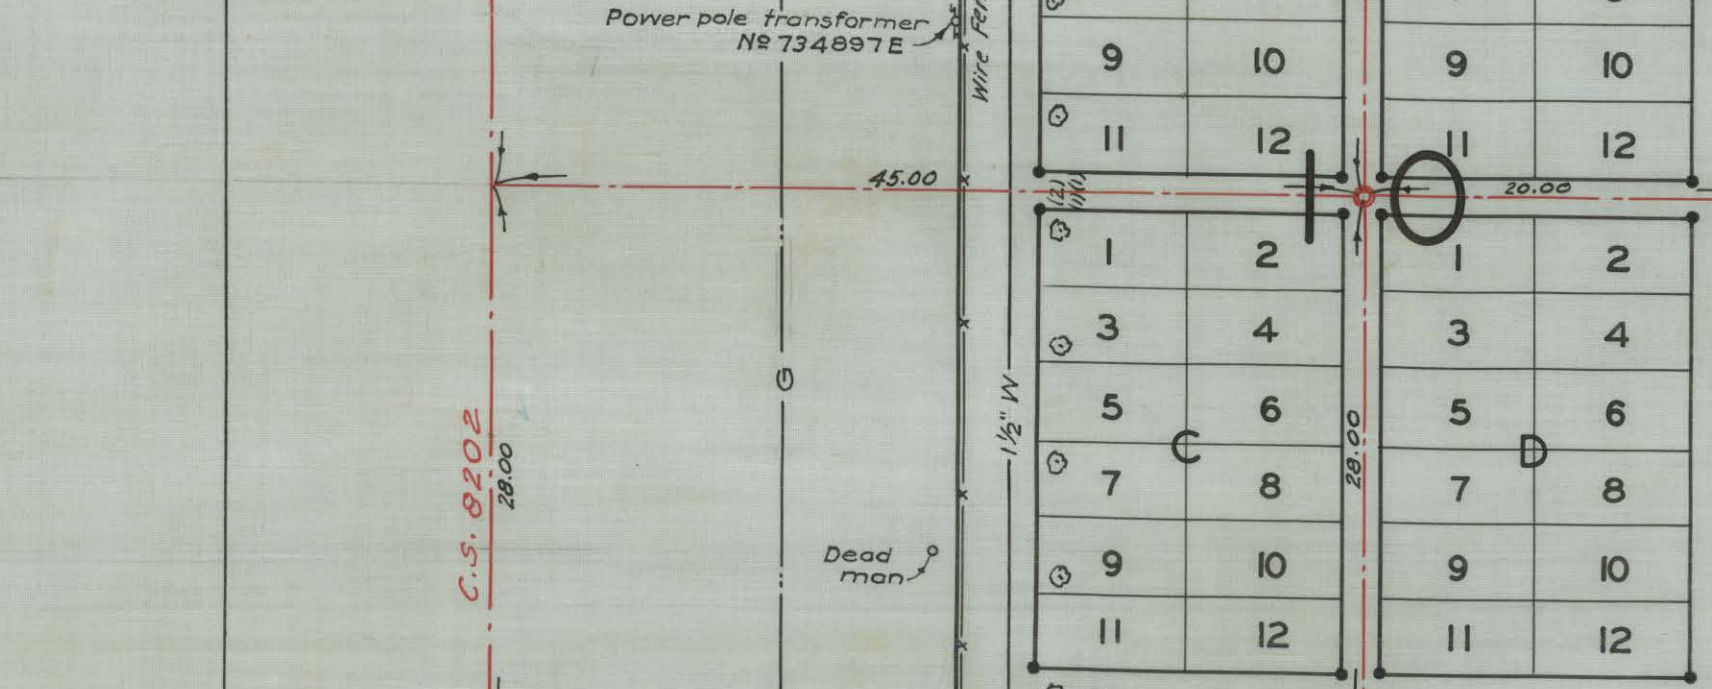
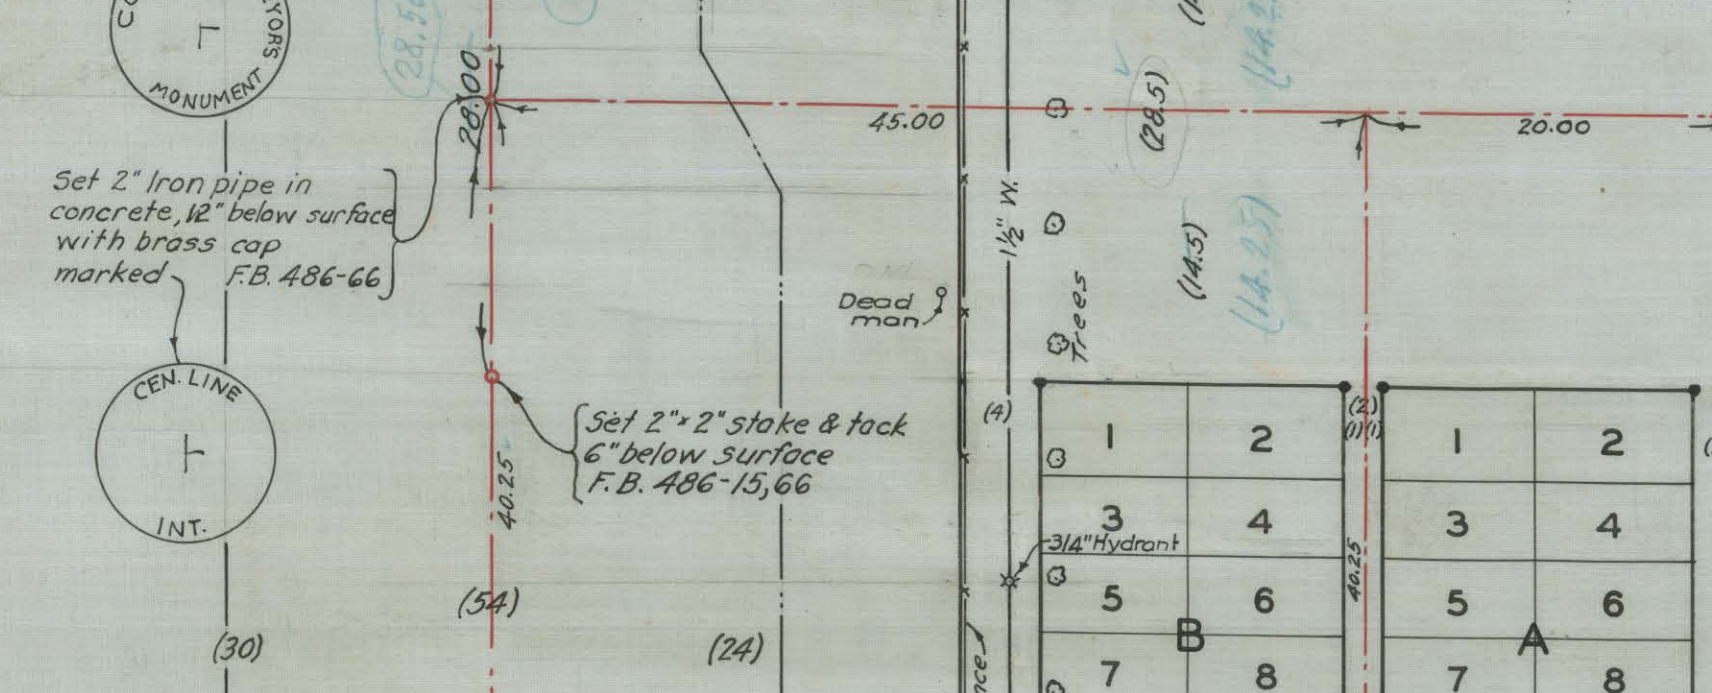


10 TH. ST.

ST.

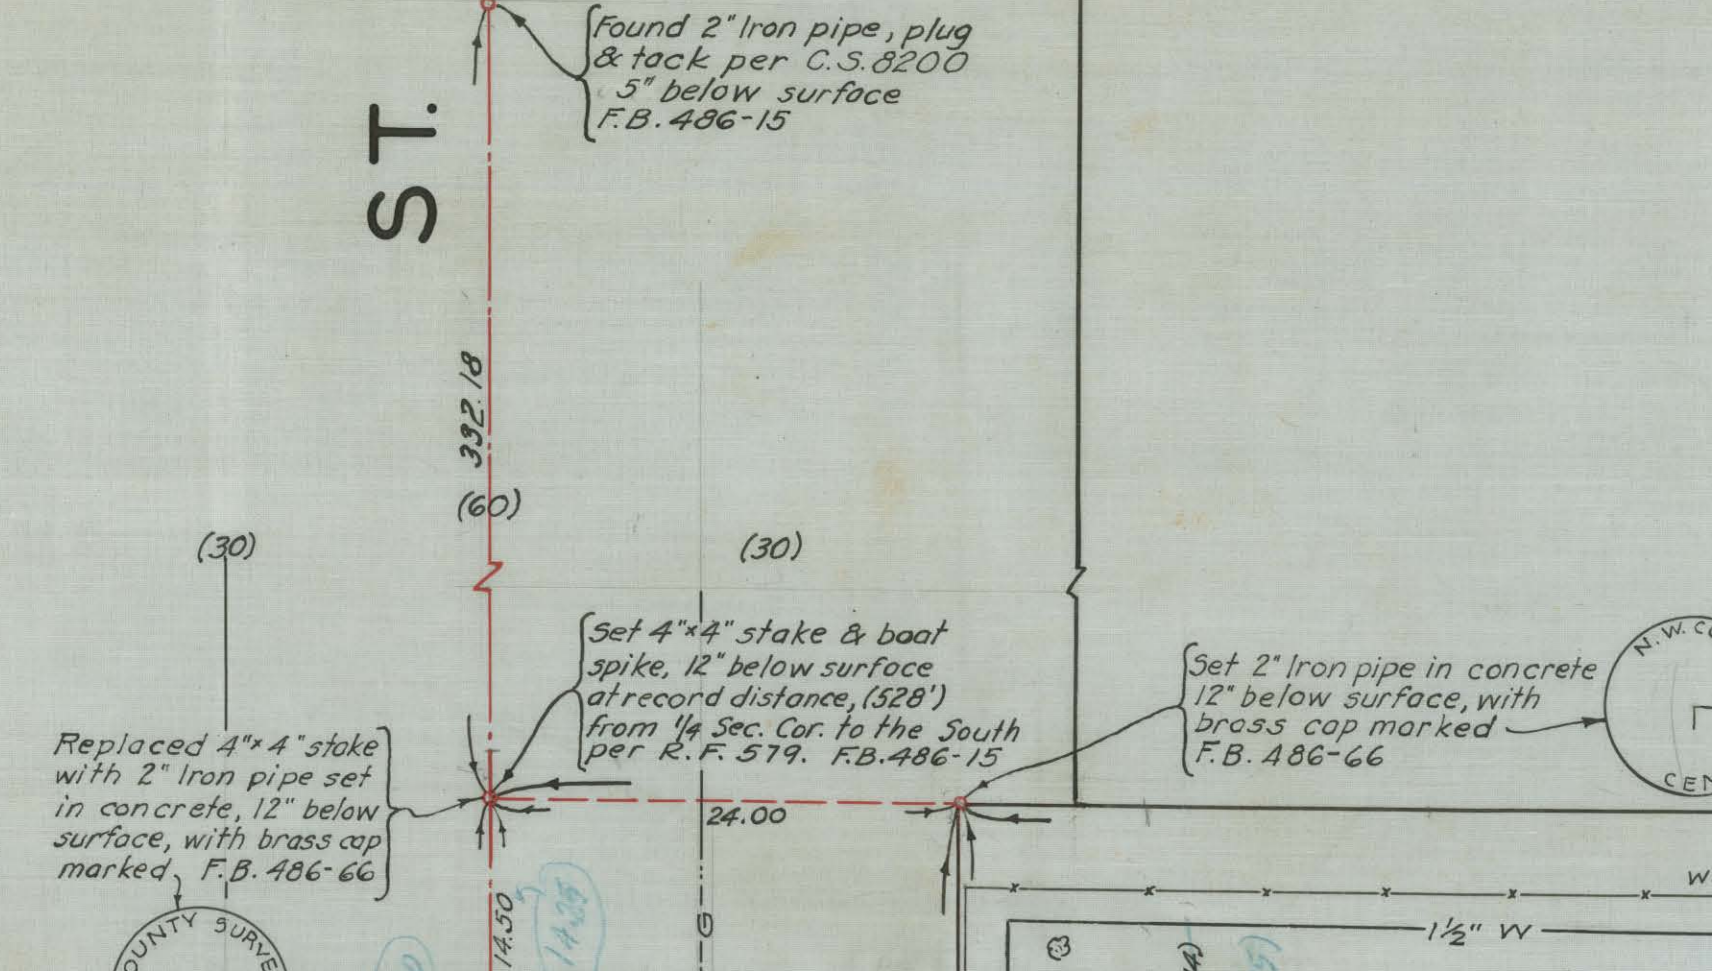


DRIVEWAY

DRIVEWAY

DRIVEWAY

DRIVEWAY

DIVISION

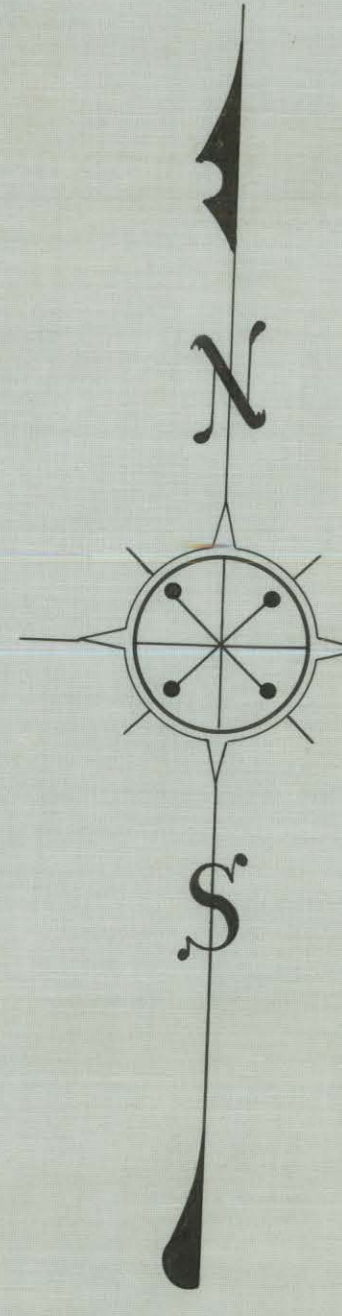

MAP OF LANCASTER CEMETERY

BEING A PORTION OF NW 1/4 OF SEC. 14 T. 7 N. R. 12 W. S.B.M.

COUNTY SURVEYOR'S MAP NO. B-730 SHEET NO. 2 OF 4 SHEETS. SCALE - 1 INCH = 10 FT.

WORK ORDER NO. 7063.

J.E. ROCKHOLD - COUNTY SURVEYOR, SURVEYED OCTOBER 1931.

SURVEYED UNDER INSTRUCTIONS OF THE BOARD OF SUPERVISORS PER ORDER DATED AUG. 5, 1931.

BEARINGS ARE BASED ON THE BEARING OF DIVISION ST. PER C.S. 8202.


F.B. 486 - 9 - 64.

FIELD WORK BY ... R. EMMOTT, OFFICE WORK BY ... F. A. WOOD, CHECKED BY ... D. M. FINLEY.

NOTE - Centers of lots are monumented with 2" iron pipes, indicated thus.

Centers of Cemetery Property are monumented with 2" iron pipes set in concrete, with brass caps indicated thus.

Centers of Blocks are monumented with 2" iron pipes set in concrete with brass caps indicated thus. Brass cap marking shown below.

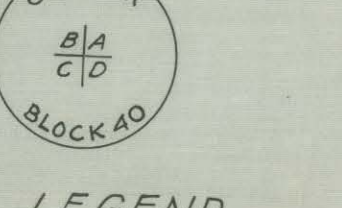

LEGEND
S.S. - Hard Stone
H.S. - Hard Stone
H.S. - Hard Stone
H.S. - Hard Stone
H.S. - Hard Stone
H.S. - Hard Stone

NOTE - June 1, 1932. - The monuments at block corners and lot 2" iron pipes shown at lot corners on this map have not been set to date.

SH. 70

For location of roads formerly surrounding cemetery see D. 46-216. For topography and utilities see C.S. B-730-3, SHEET NR. 4 DATED APRIL 1949.

C.S. B-730-2
A2 OF A2

C.S. B-730-2
A1 OF A2