
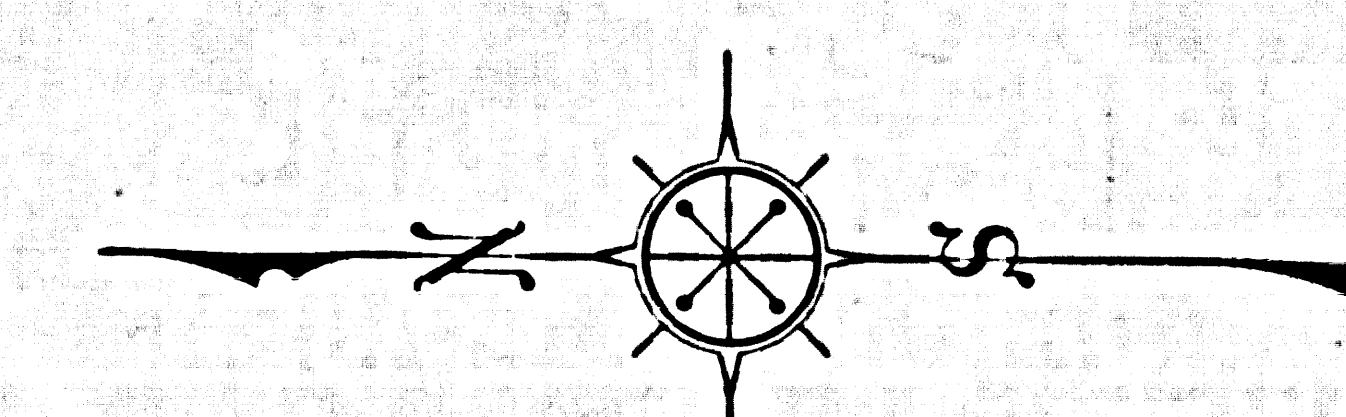


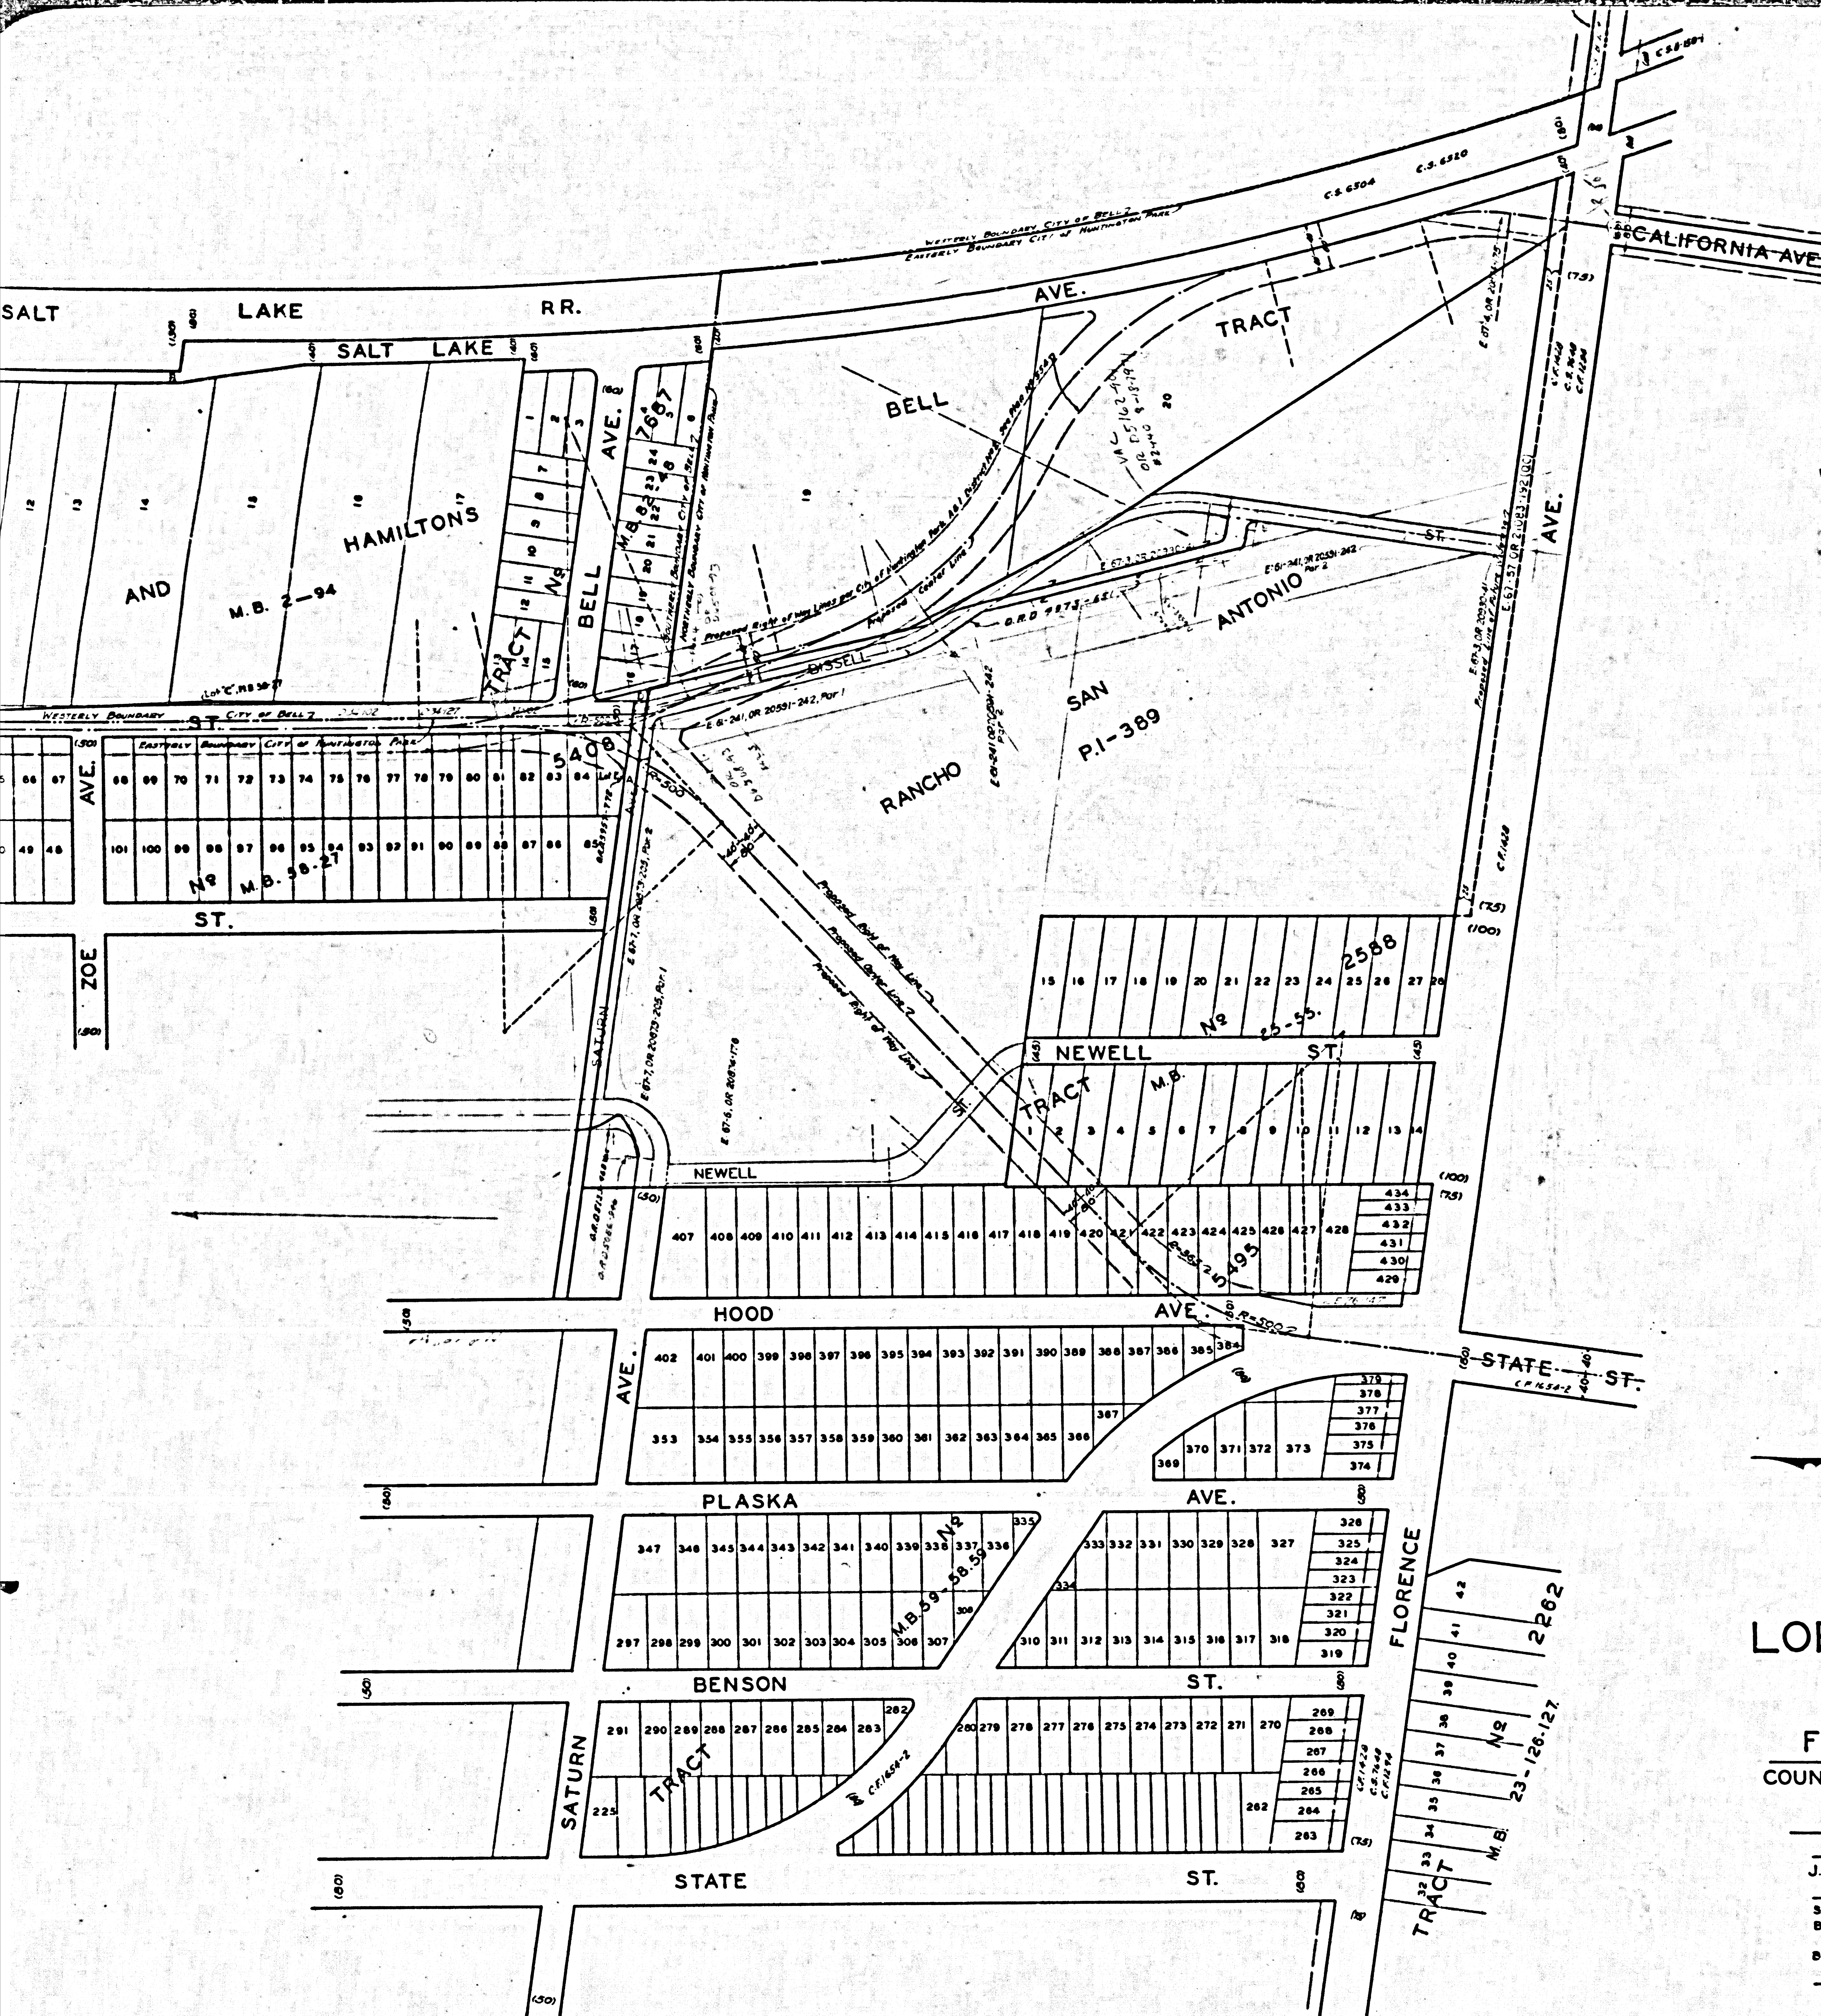

MAP OF
LORENA STREET
FROM
DOWNEY ROAD
TO
FLORENCE AVENUE

COUNTY SURVEYORS MAP N°B-737
SHEET N° 2 OF 2 SHEETS
SCALE - 1 INCH = 100 FT.

WORK ORDER N° 7058

J.E. ROCKHOLD - COUNTY SURVEYOR
SURVEYED NOV. & DEC. 1931

SURVEYED UNDER INSTRUCTIONS OF THE
BOARD OF SUPERVISORS PER ORDER DATED
SEPTEMBER 28, 1931.

BEARINGS ARE BASED ON THE BEARING OF
WASHINGTON BLVD. PER C.F. 1630

P.B. 400-131-132

FIELD WORK BY S.E. BUTLER
OFFICE WORK BY R.W. STEWART
CHECKED BY D.M. FINLEY


INDEX 7

CS B-737-2
A1 OF A2

101-9-94 M. PROCEDES TITULO
COMUNAL DE LOS ANGELES

101-9-94 M. PROCEDES TITULO
COMUNAL DE LOS ANGELES

Continued from C.S.B-737-1.

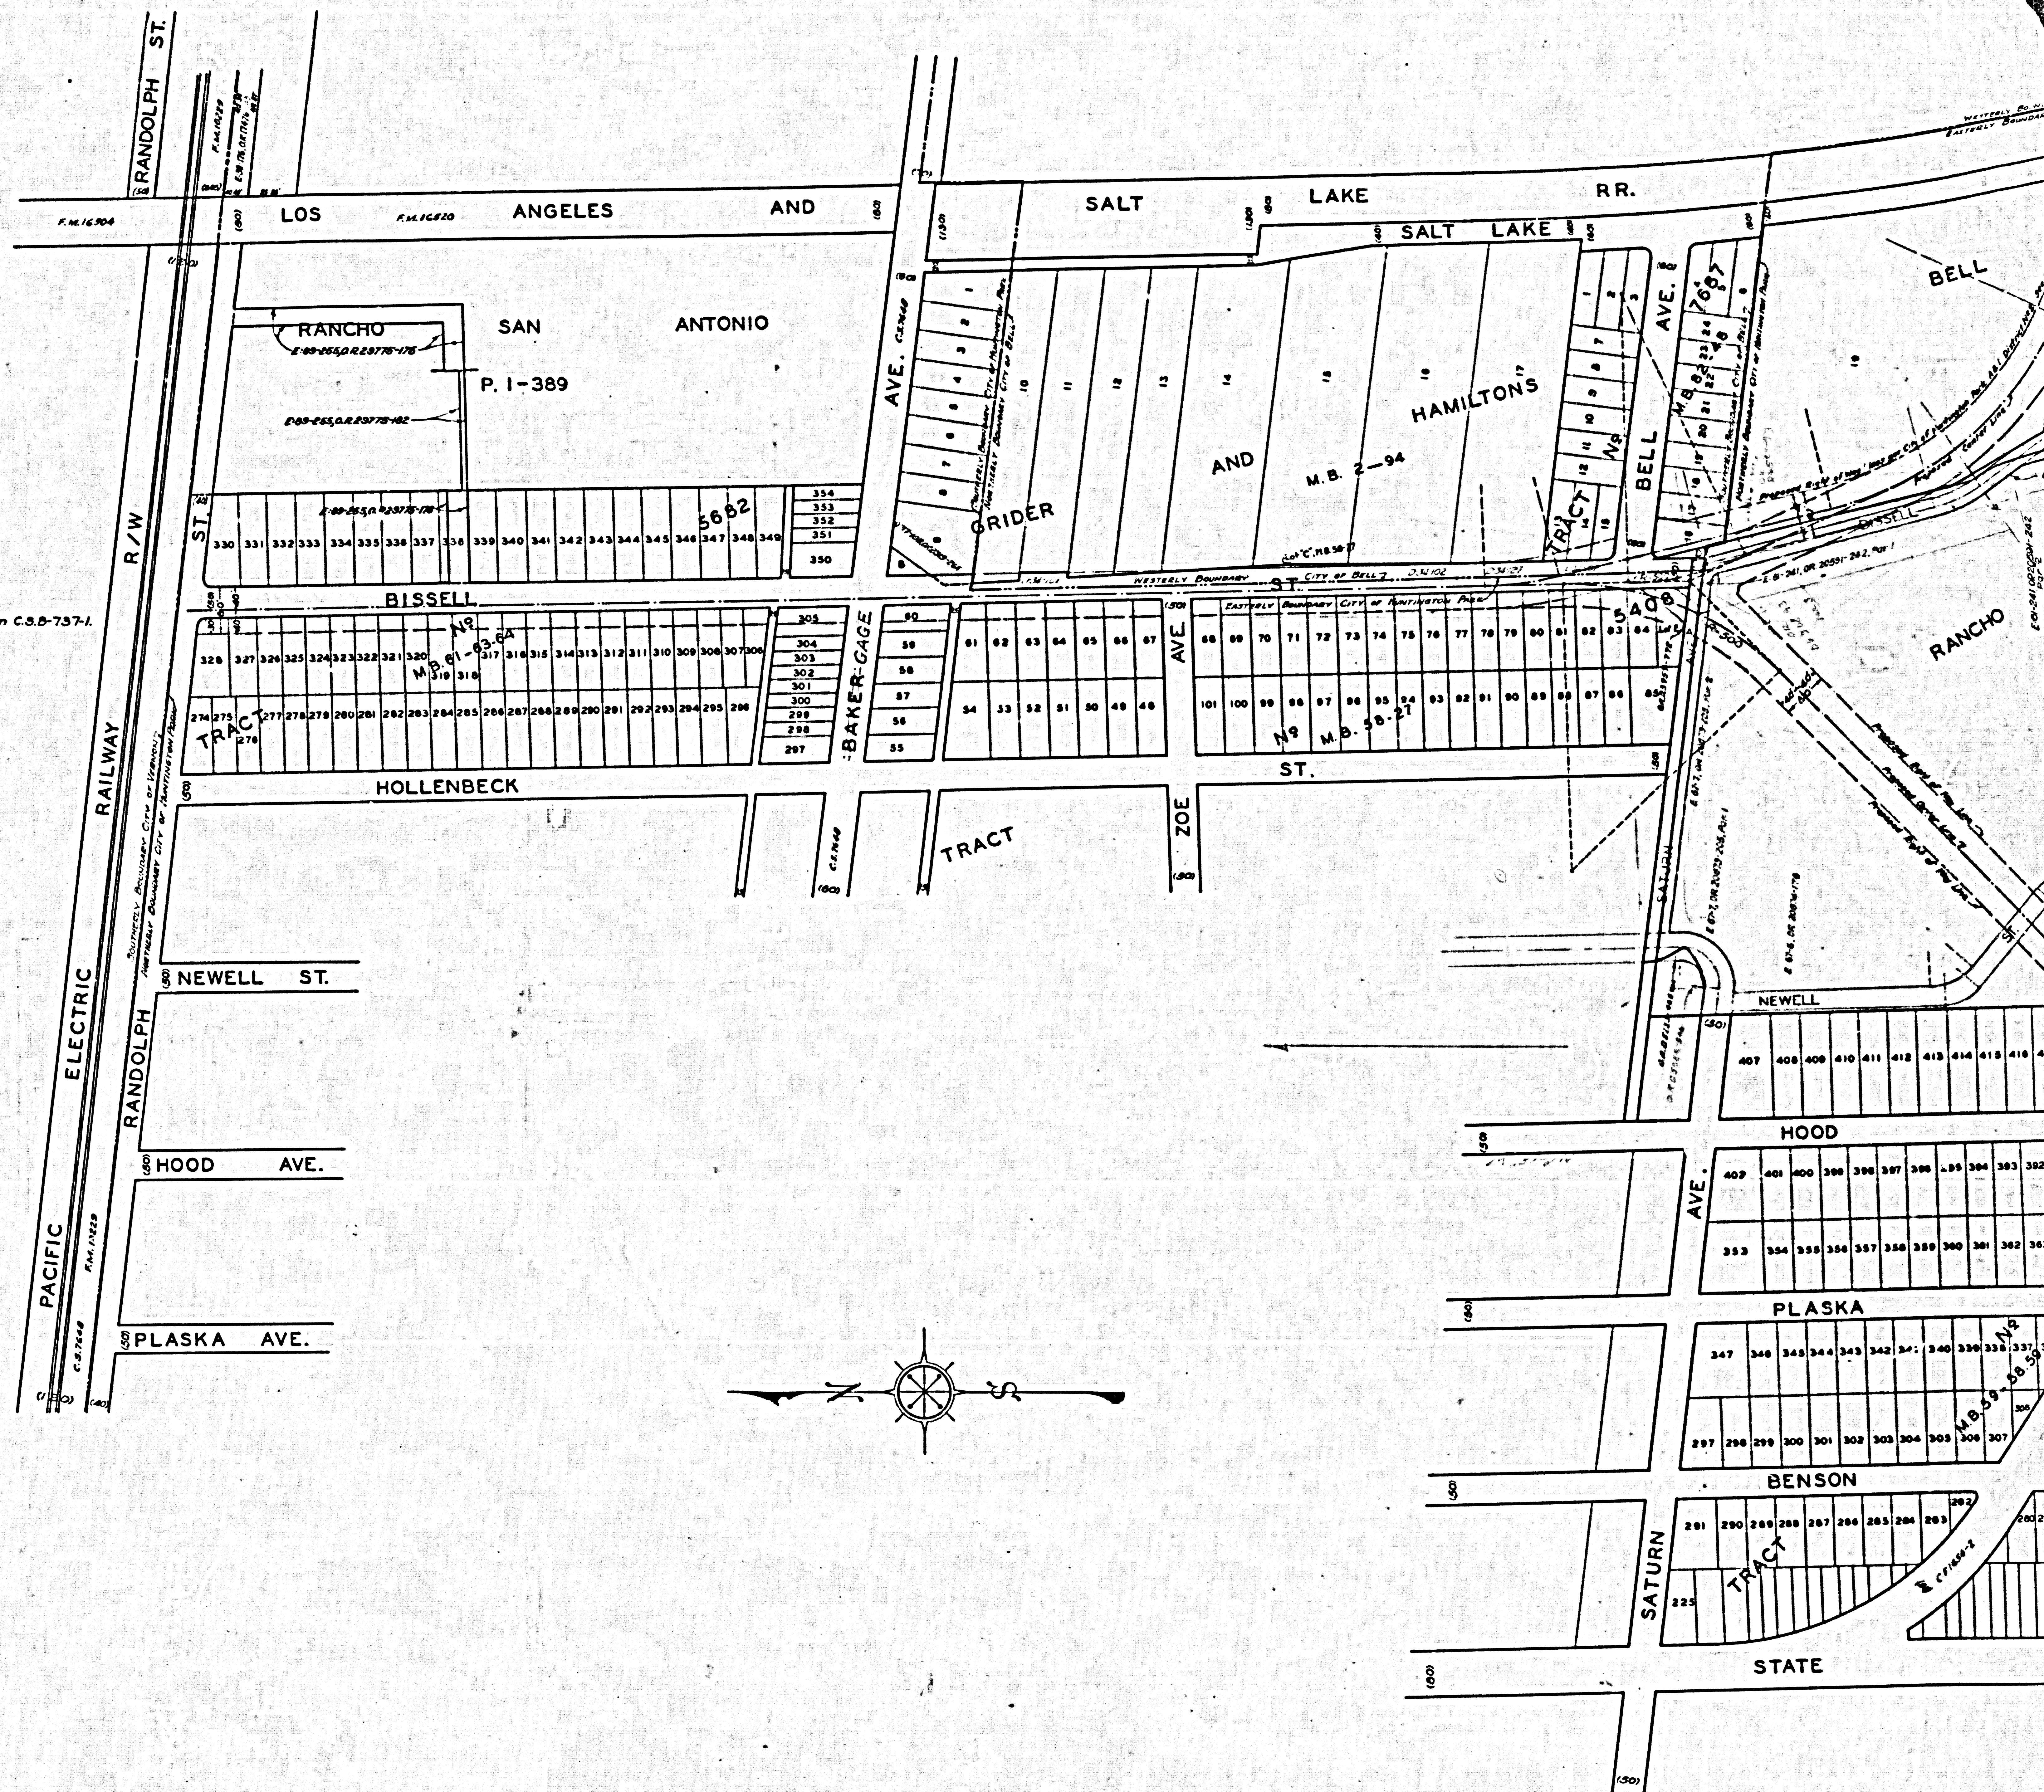

C.S.B-737-2
A2 OF A2