


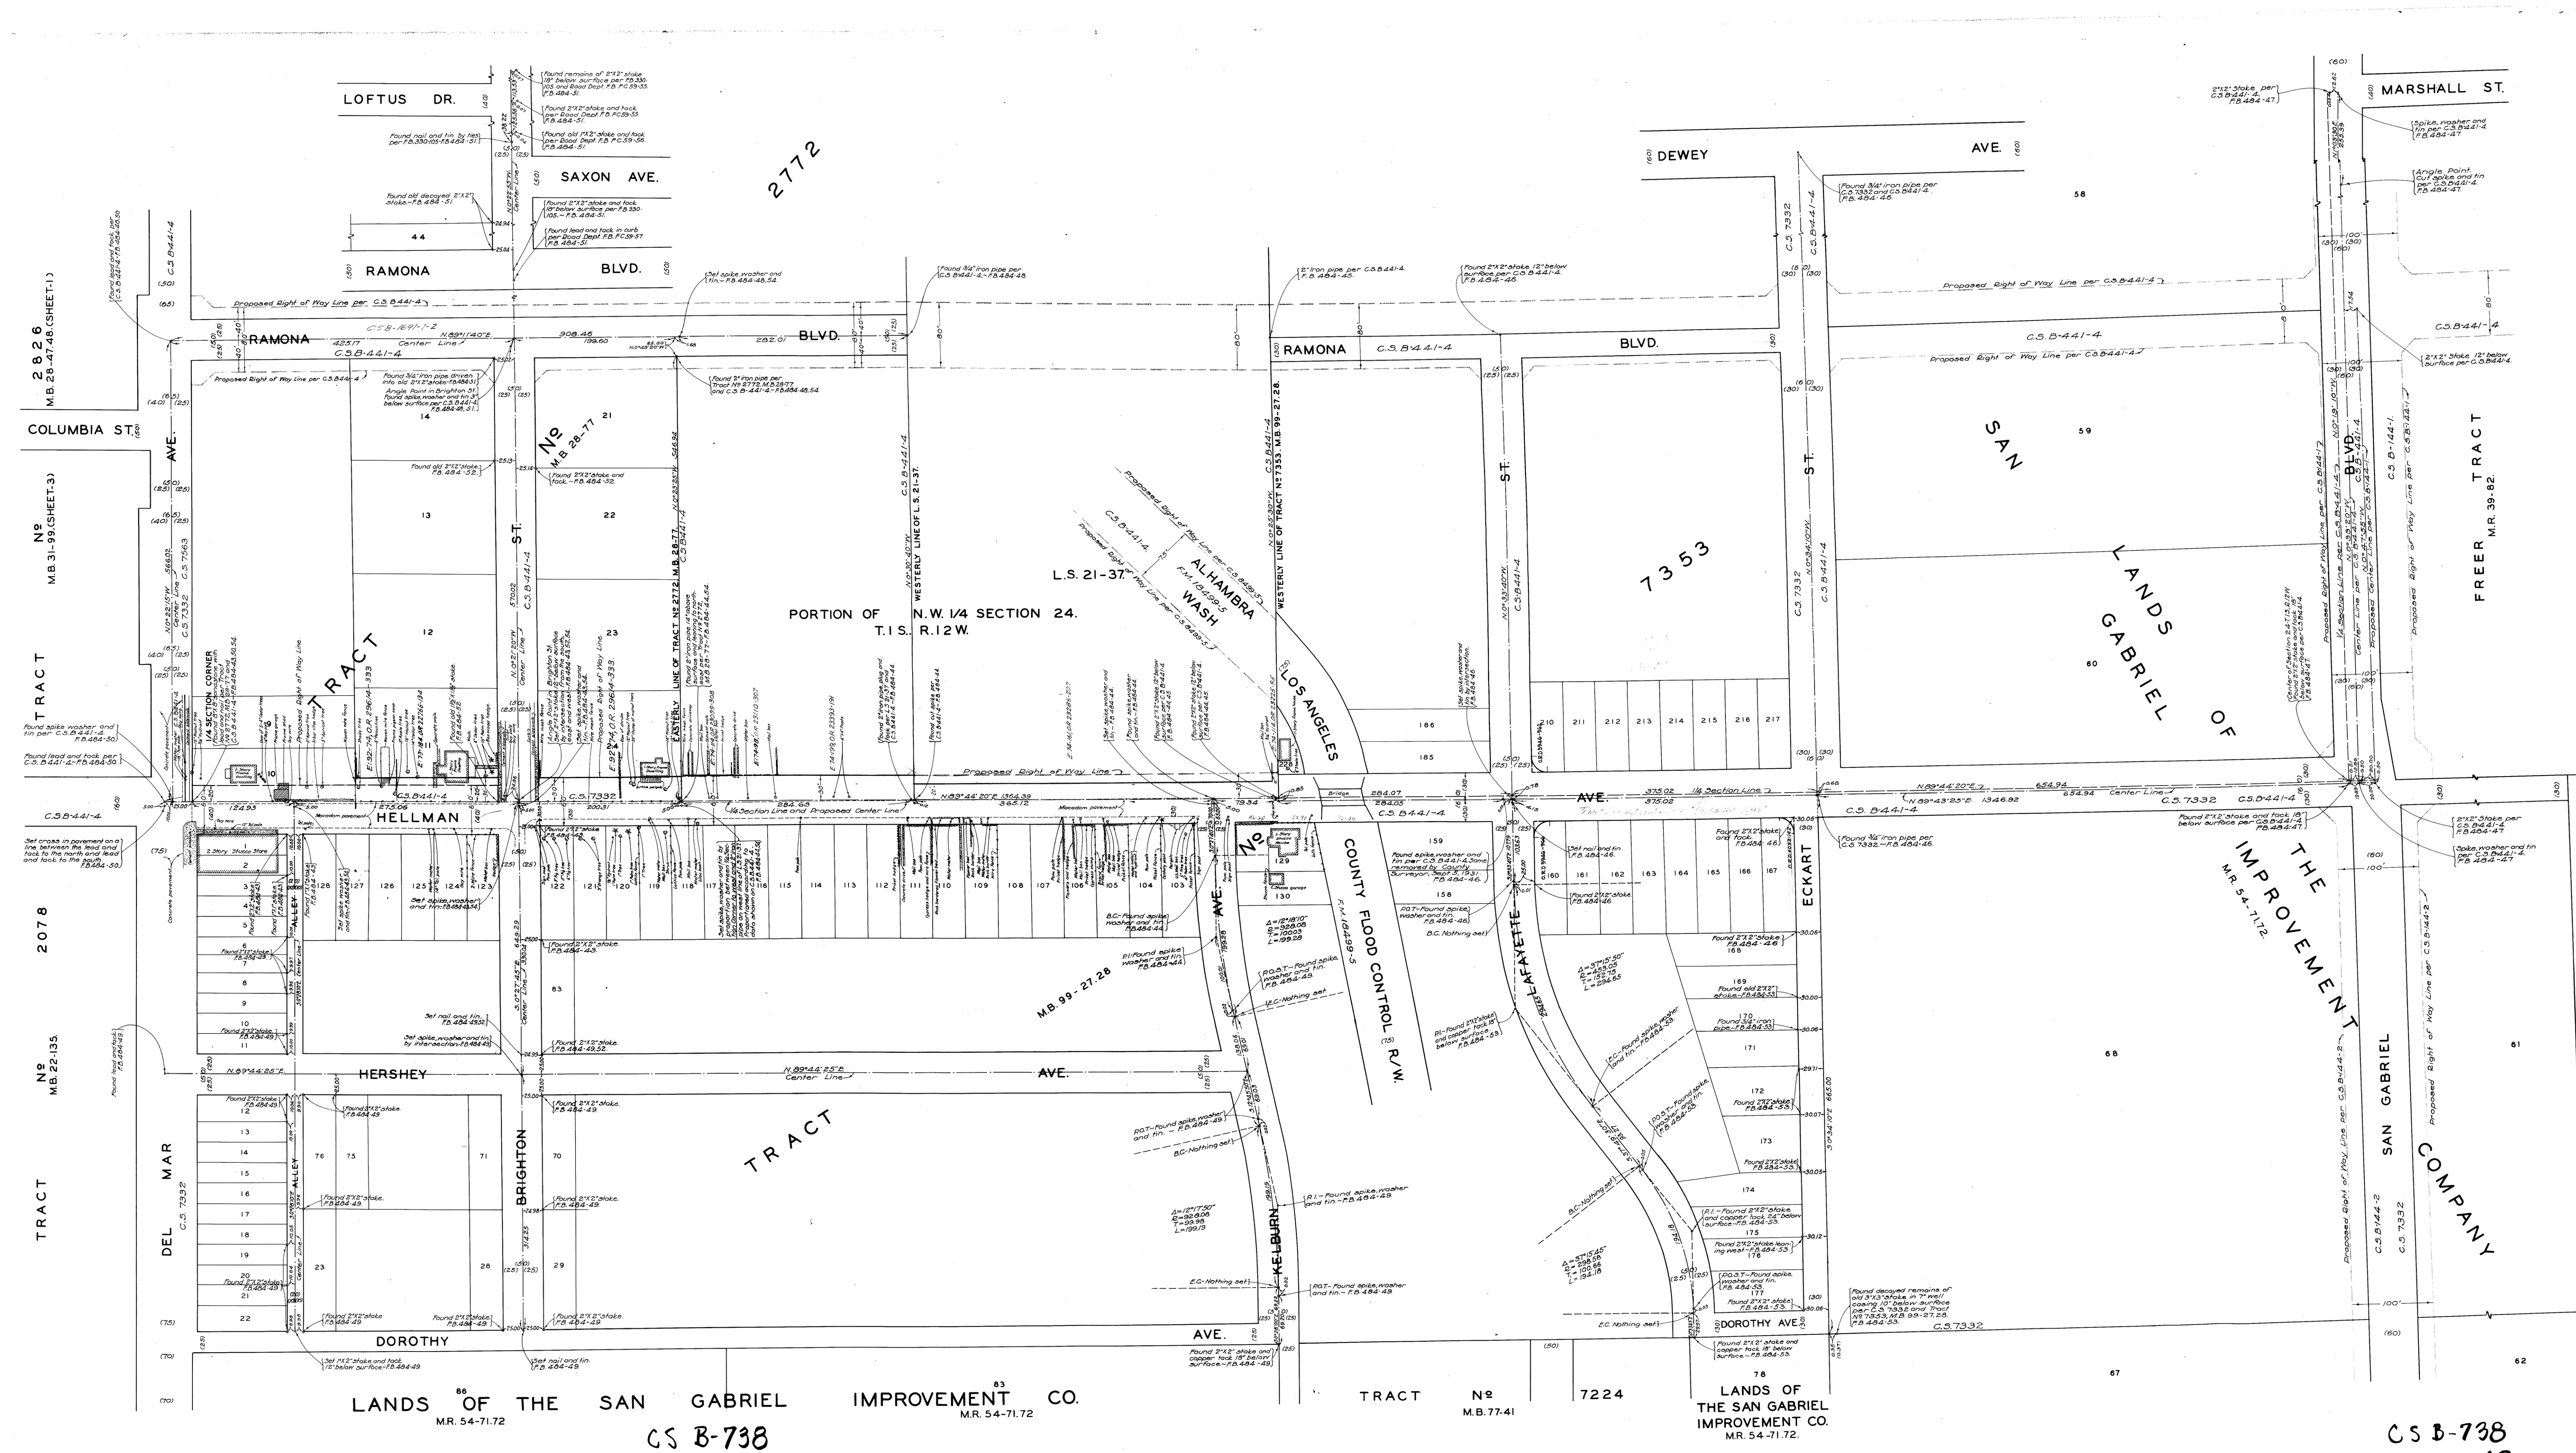

MAP OF
HELLMAN AVENUE
FROM
DEL MAR AVENUE
TO
SAN GABRIEL BOULEVARD
COUNTY SURVEYORS MAP NO B-738
SCALE - 1" = 50 FT.
OPENING AND WIDENING DISTRICT NO. 125.
WORK ORDER NO. 3123
J. ROCKHOLD - COUNTY SURVEYOR
SURVEYED AUGUST - SEPTEMBER, 1931.
SURVEYED UNDER INSTRUCTIONS OF THE
BOARD OF SUPERVISORS PER ORDER DATED
AUGUST 3, 1931.
BEARINGS ARE BASED ON THE BEARING OF
RAMONA BOULEVARD PER C.S.B-441-4
F.B. 484-41-60
FIELD WORK BY H.L. SMELSER
OFFICE WORK BY BERT MATTEE
DA. WHITE.
CHECKED BY K.R. HARRISON
SHT. 44.