


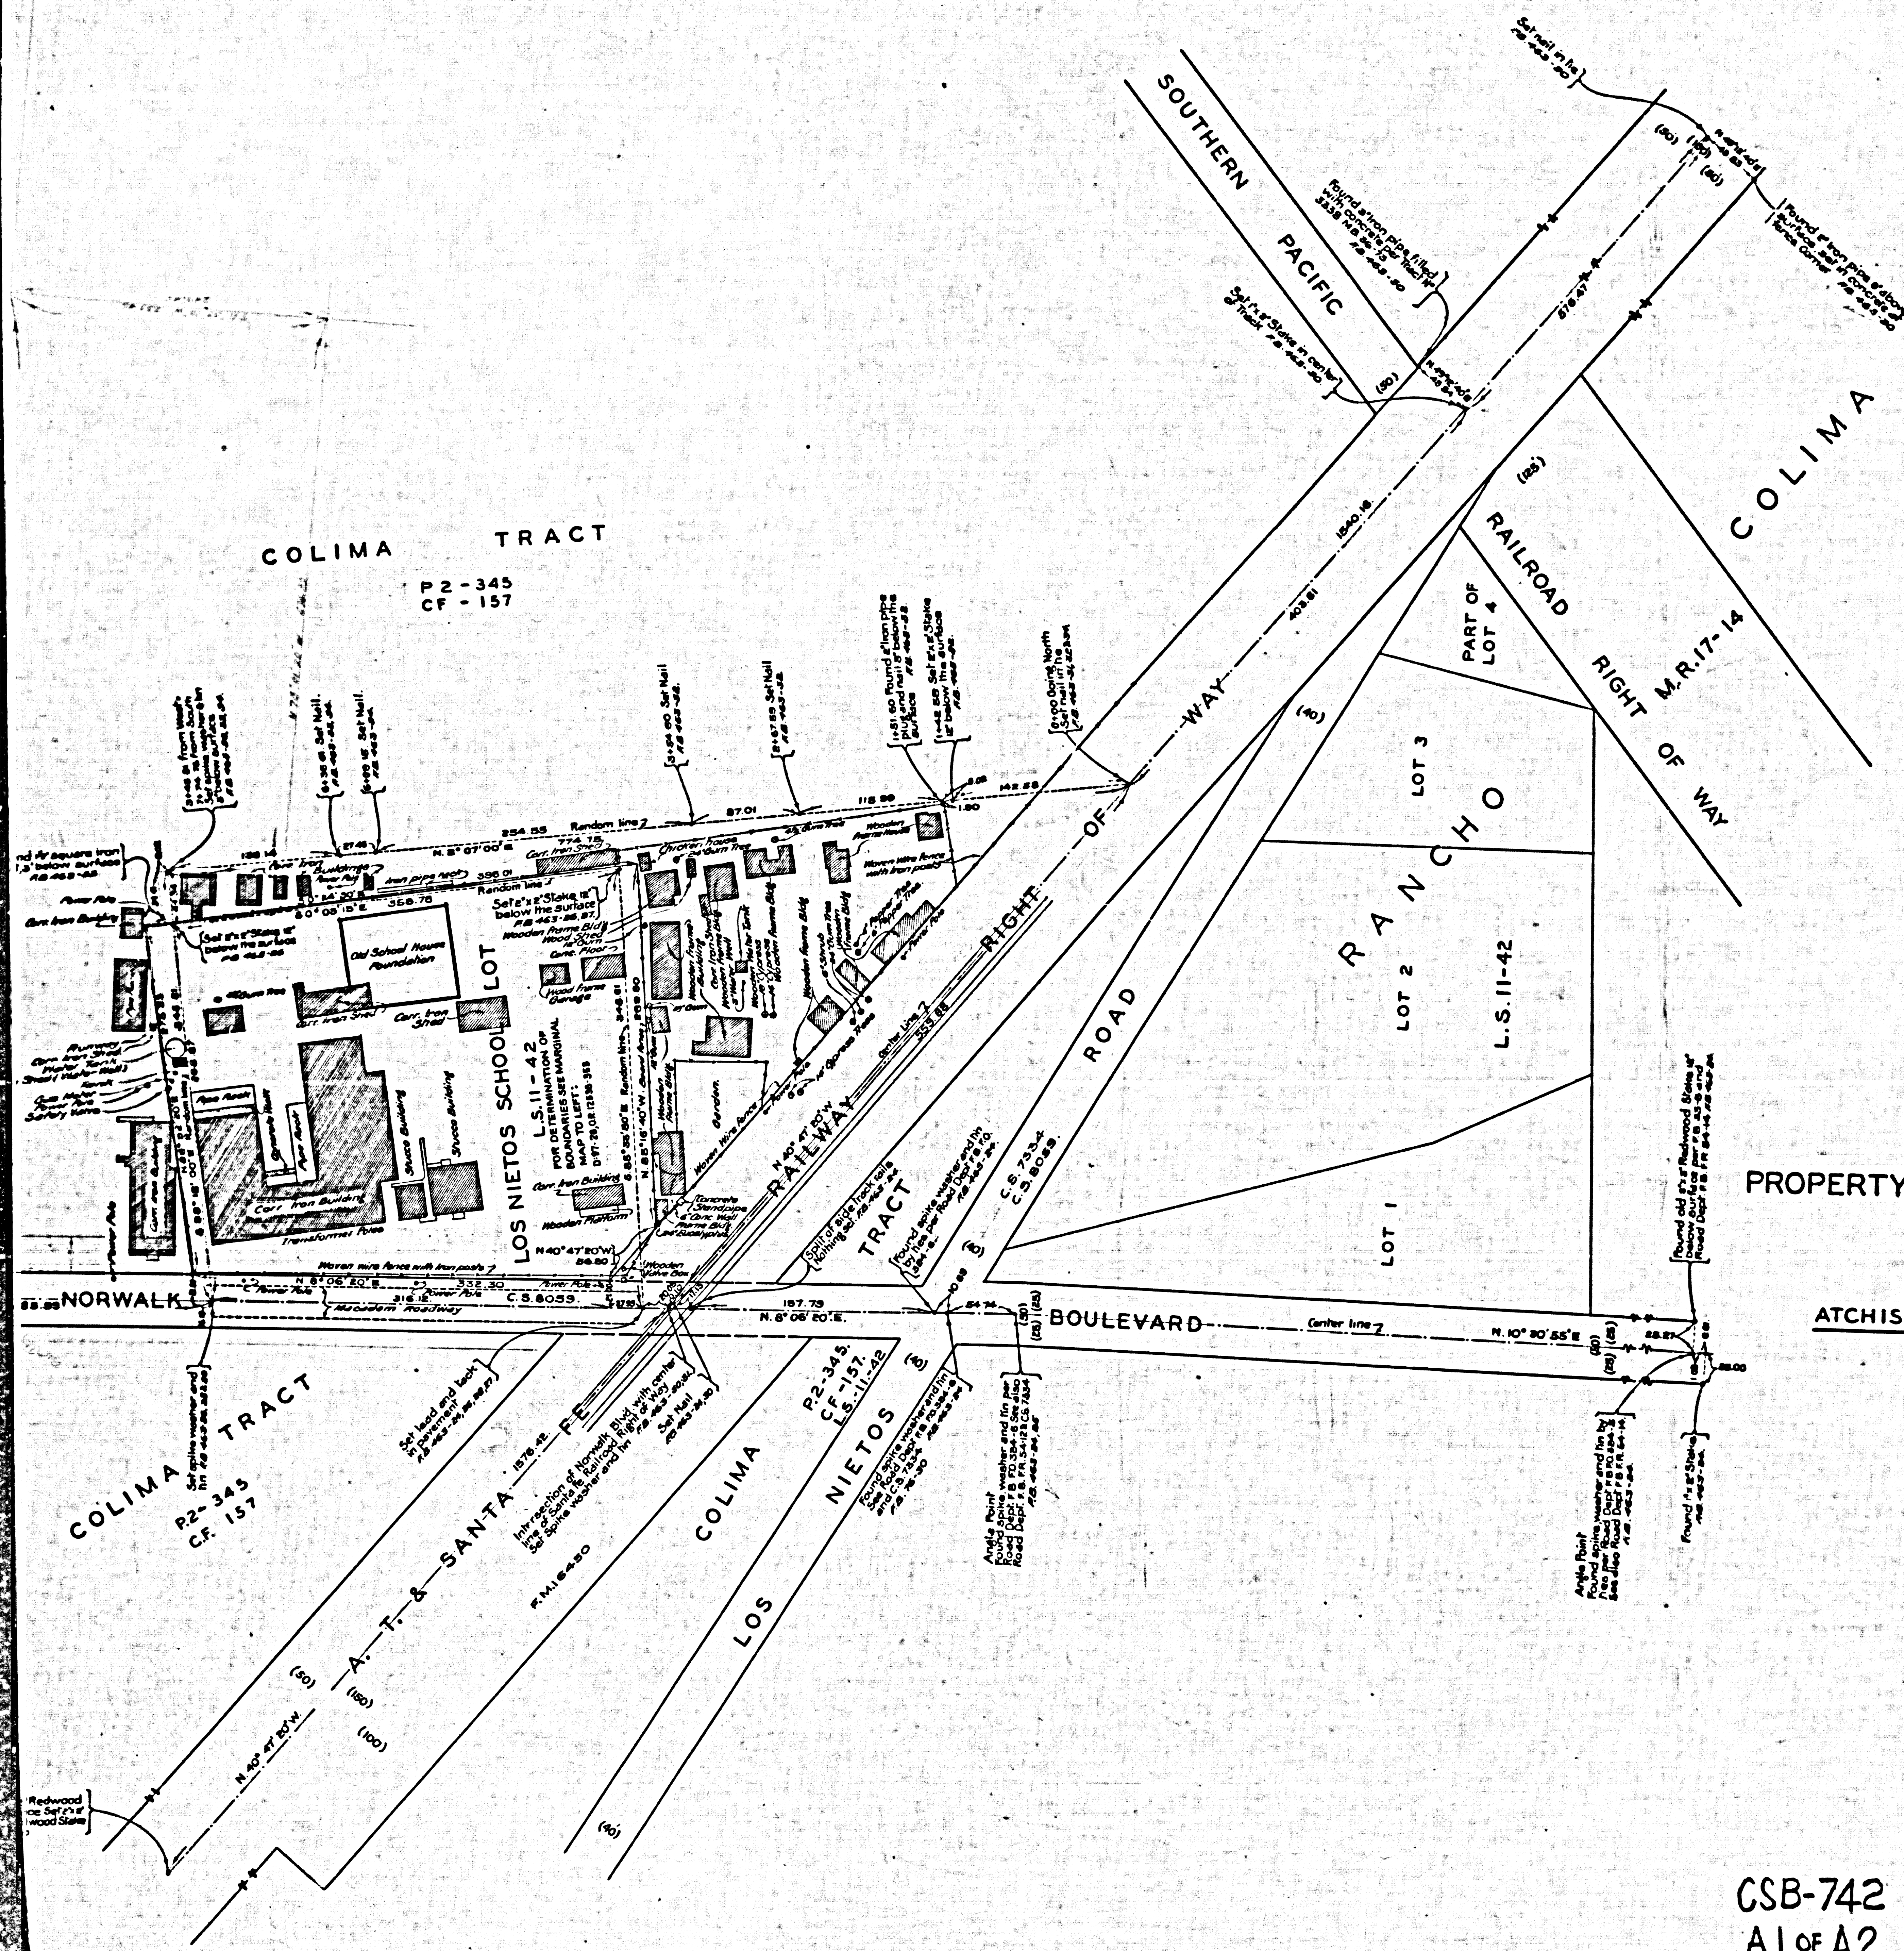

MAP OF
PROPERTY OWNED BY LOS NIETOS SCHOOL DISTRICT
AT INTERSECTION OF
NORWALK BOULEVARD
WITH
ATCHISON TOPEKA AND SANTA FE RAILWAY RIGHT OF WAY
COUNTY SURVEYORS MAP N^o B-742
SCALE - 1 INCH = 50 FT.

JOB NUMBER - 7029

J. ROCKHOLD - COUNTY SURVEYOR
SURVEYED MARCH - 1931
SURVEYED AT THE REQUEST OF THE COUNTY
COUNSEL PER LETTER DATED JAN 28, 1931.
BEARINGS ARE BASED ON THE BEARING OF
NORWALK BLVD AS PER DESCRIPTION OF
SCHOOL DISTRICT PROPERTY GIVEN IN THE
S.C.C. 203204

R.B. 463-23-34

FIELD WORK BY EARL SCHEERANS
OFFICE WORK BY R. ALPHERSON
CHECKED BY R. ALPHERSON

INDEX 33

CSB-742
A1 OF A2

