


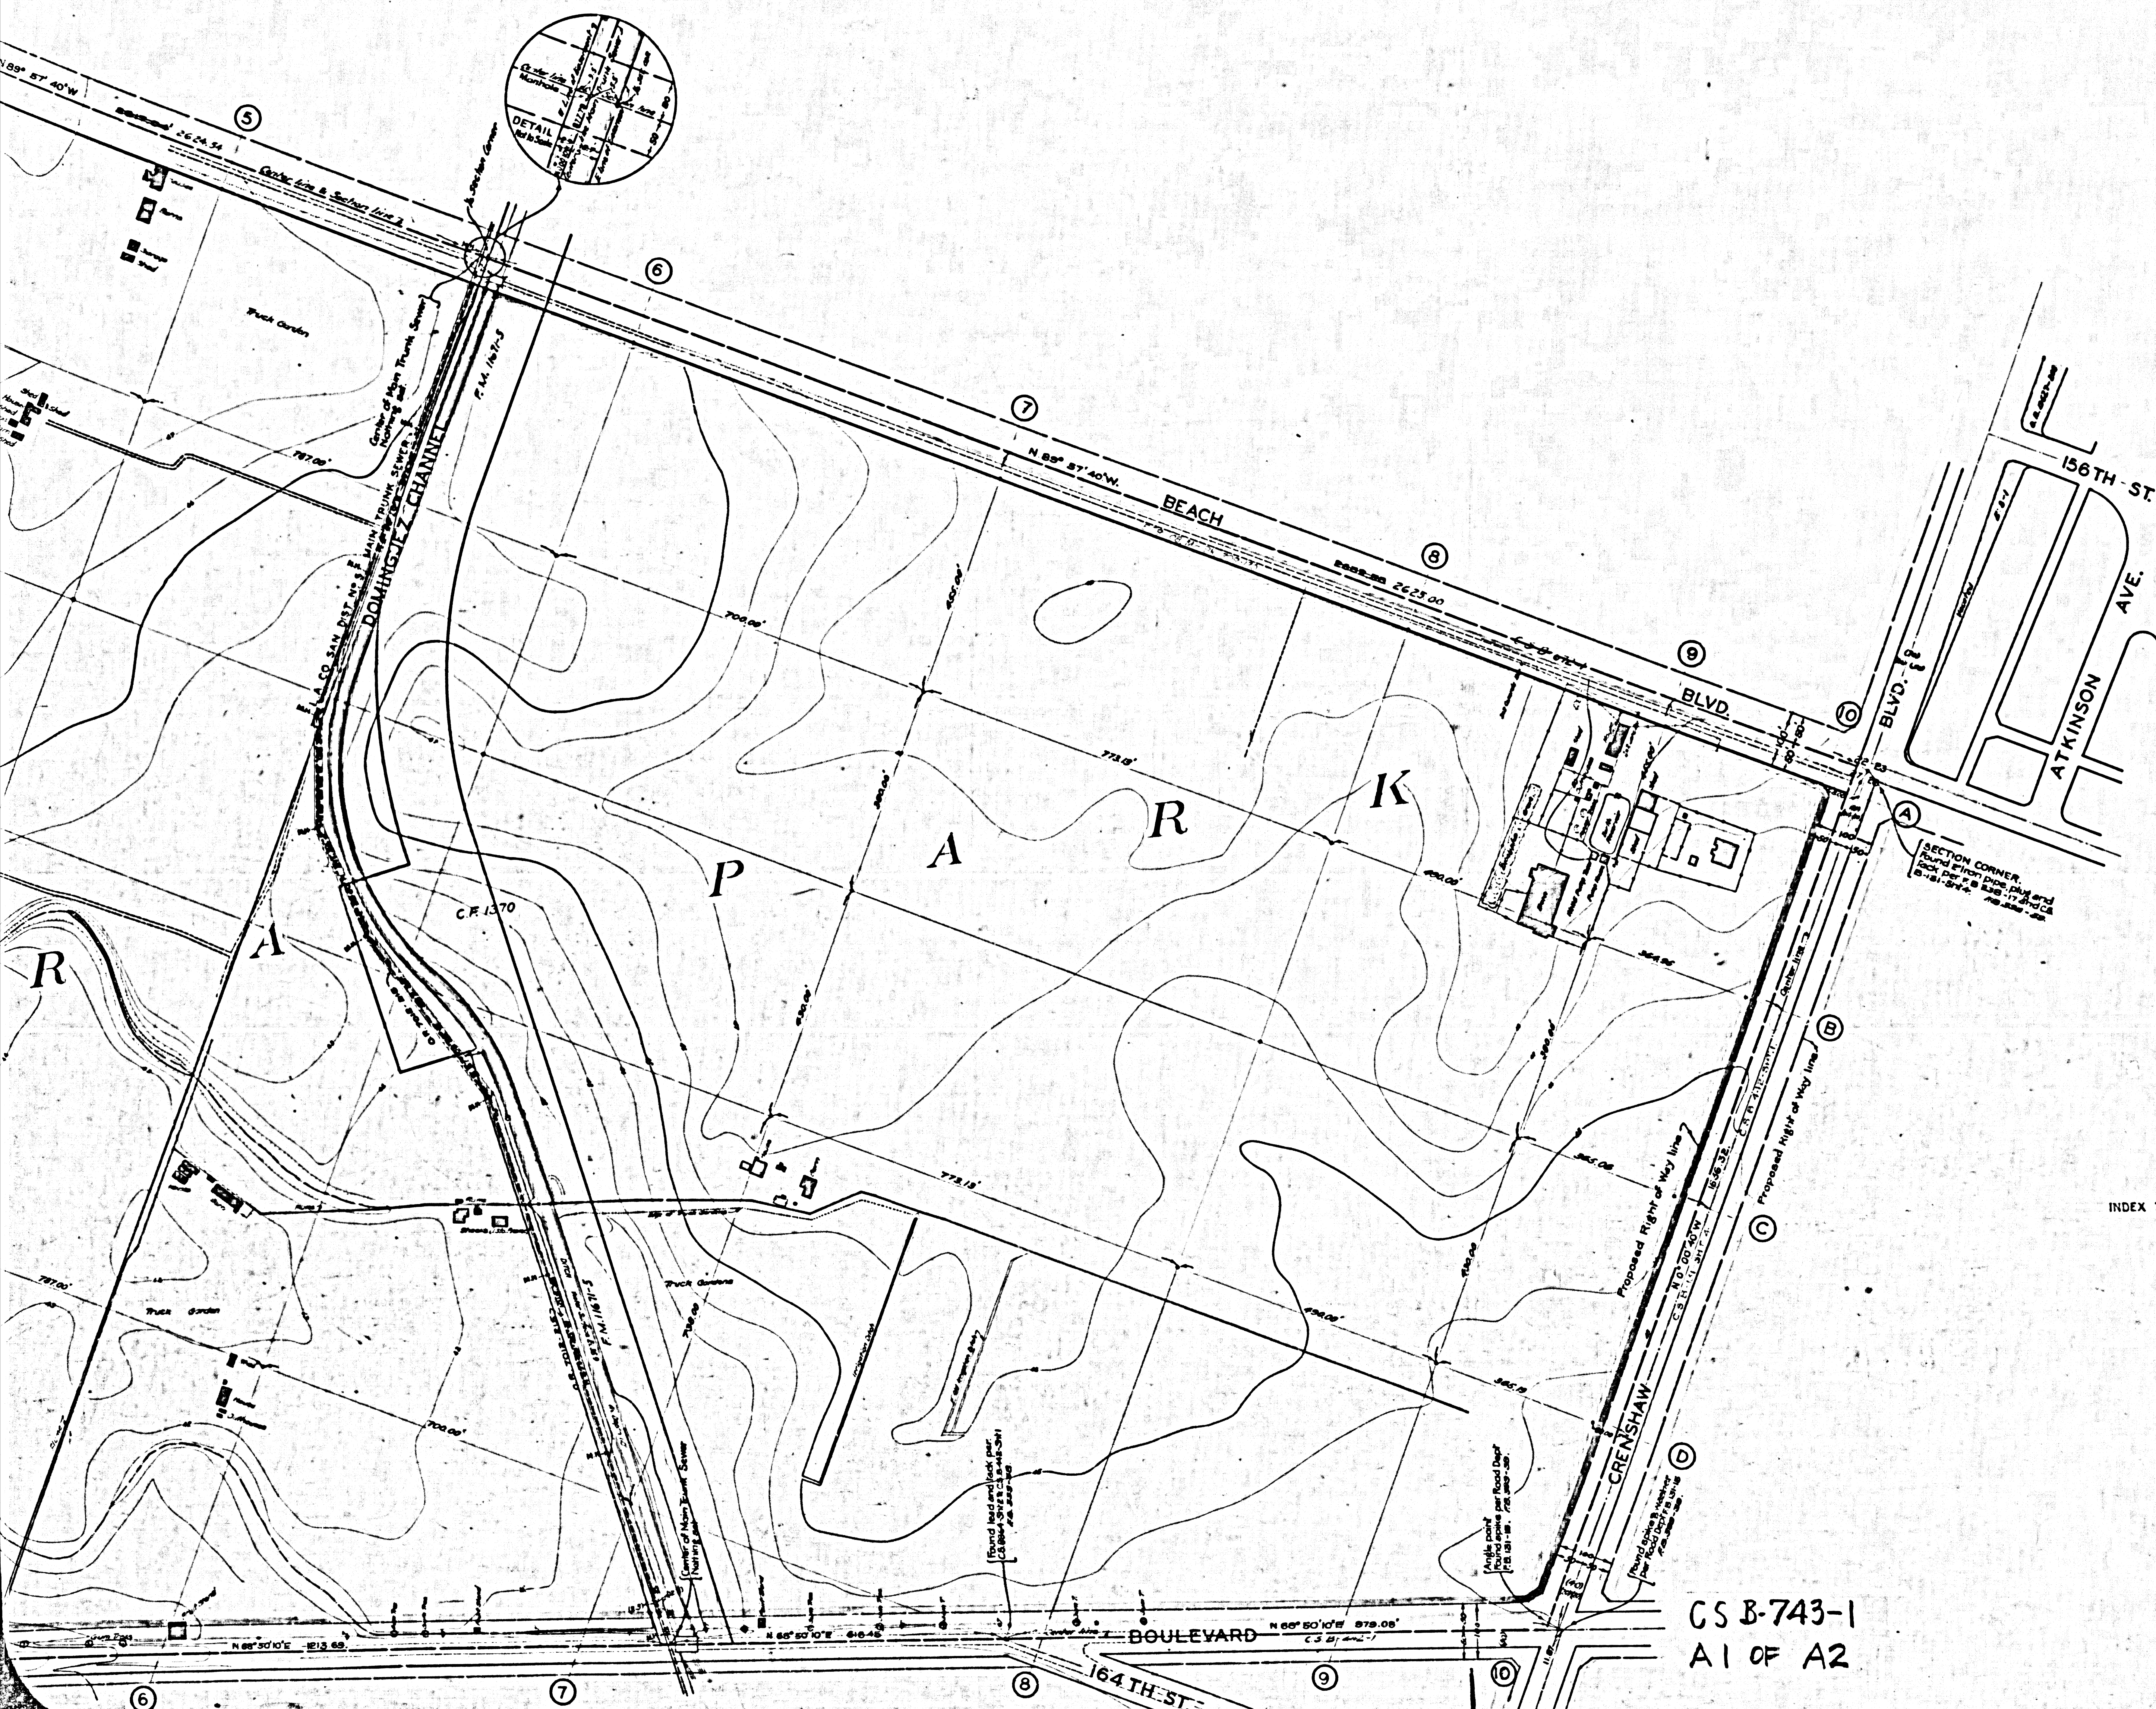

BOUNDARY AND
TOPOGRAPHIC MAP
OF
ALONDRA PARK
COUNTY SURVEYORS MAP NO. B-743.
SHEET NO. 1 OF 8 SHEETS.
SCALE- 1 INCH = 100 FT.

JOB NUMBER 7071
ALFRED JONES-COUNTY SURVEYOR.
SURVEYED - JANUARY 1932
BEARINGS ARE BASED ON THE BEARING
OF REDONDO BEACH BOULEVARD PER
C. S. 8964-SHEET 2.
F.B. 492,8-30 & PLANE TABLE SURVEY
FIELD WORK BY... L. S. HAMMOND.
OFFICE WORK BY... W. J. LUCAS.
... J. D. PRICE.
... C. L. KEAGLE.
... A. E. TIMMONS.
CHECKED BY... C. L. KEAGLE.
... M. D. DARLING.

NOTE- THE TOPOGRAPHY SHOWN ON THIS MAP
WAS TRACED FROM THE TOPOGRAPHICAL MAP OF THE
PROPOSED HOLLYWOOD-PALOS VERDES PARKWAY
AND CORRECTED AS OF JANUARY 1932.
NOTE- ALL GRID INTERSECTION POINTS CIRCLED
IN BLACK ARE C.S. MONUMENTS 12" BELOW ORIGINAL
SURFACE, MARKED WITH THE LETTER AND NUMBER
OF THE INTERSECTION.

DATUM
BENCH MARK ELEVATIONS SHOWN HEREON
ESTABLISHED FROM U. S. B.M.'S NOS 124 AND
145 (L.B. 170-20, 24) PER U. S. G. S. RECORDS
OF ELEVATIONS BASED UPON SOUTHERN
CALIFORNIA PRELIMINARY ADJUSTMENT OF 1928

CS B-743-1
A1 OF A2

