


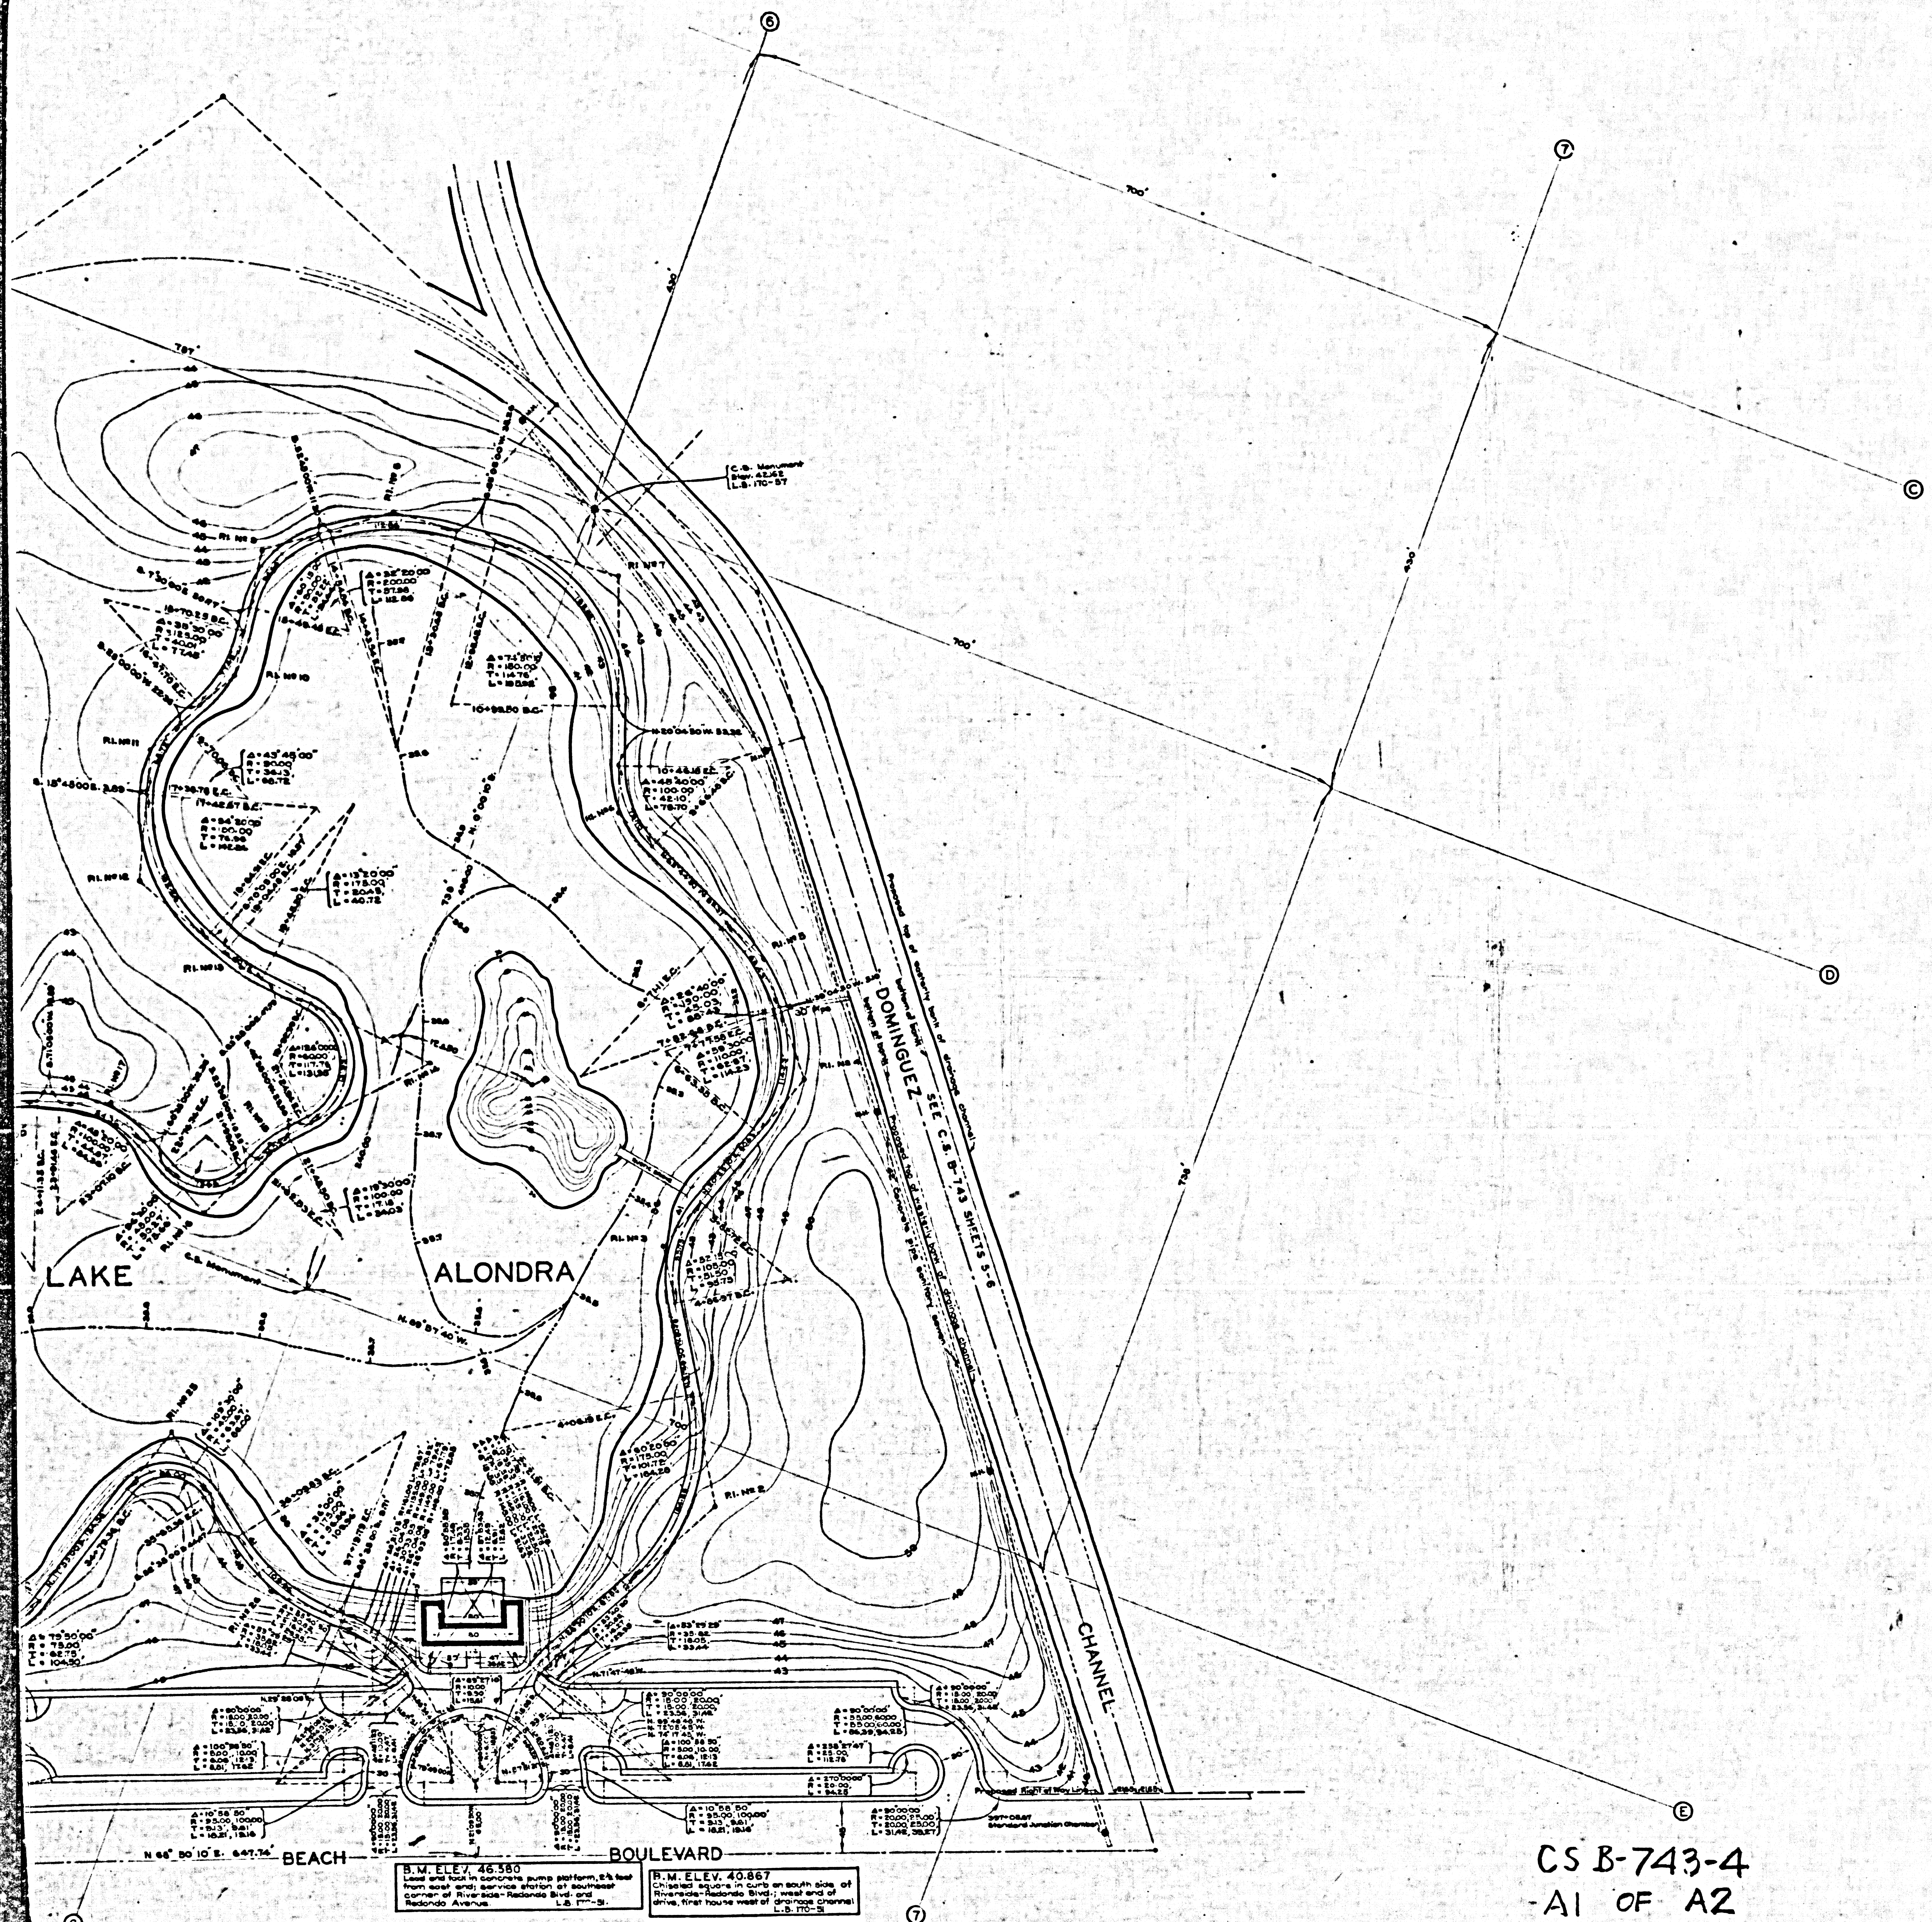

REVISED GRADING MAP
OF
LAKE ALONDRA
AND
ADJACENT AREAS
IN
ALONDRA PARK

COUNTY SURVEYORS MAP N^o B-743
SHEET N^o 4 OF 8 SHEETS
SCALE-1 INCH = 50 FT.


JOB N^o 7071
ALFRED JONES - COUNTY SURVEYOR
SURVEYED MARCH 1935
BEARINGS ARE BASED ON THE BEARING
OF REDONDO BEACH BOULEVARD PER
C. S. 8964 SHEET 2.
FB 574J-100
FIELD WORK BY.....L. D. MOORE
.....T. J. STEVENSON
OFFICE WORK BY.....C. J. TERRY
CHECKED BY.....J. A. LYON
.....R. S. BRUMMETT

FOR LAYOUT PLAN OF PARK SEE C.S.B-743-SHEET 2

DATUM
BENCH MARK ELEVATIONS SHOWN HEREON
ESTABLISHED FROM U.S. B.M. NOS 124 AND
145 (L. B. 170-20.38), PER U.S.G.-S. RECORDS
OF ELEVATIONS BASED UPON SOUTHERN
CALIFORNIA PRELIMINARY ADJUSTMENT OF 1928

THIS PLAN PREPARED FROM A DESIGN FURNISHED
BY THE LOS ANGELES COUNTY FORESTRY DEPARTMENT

CS B-743-4
A1 OF A2

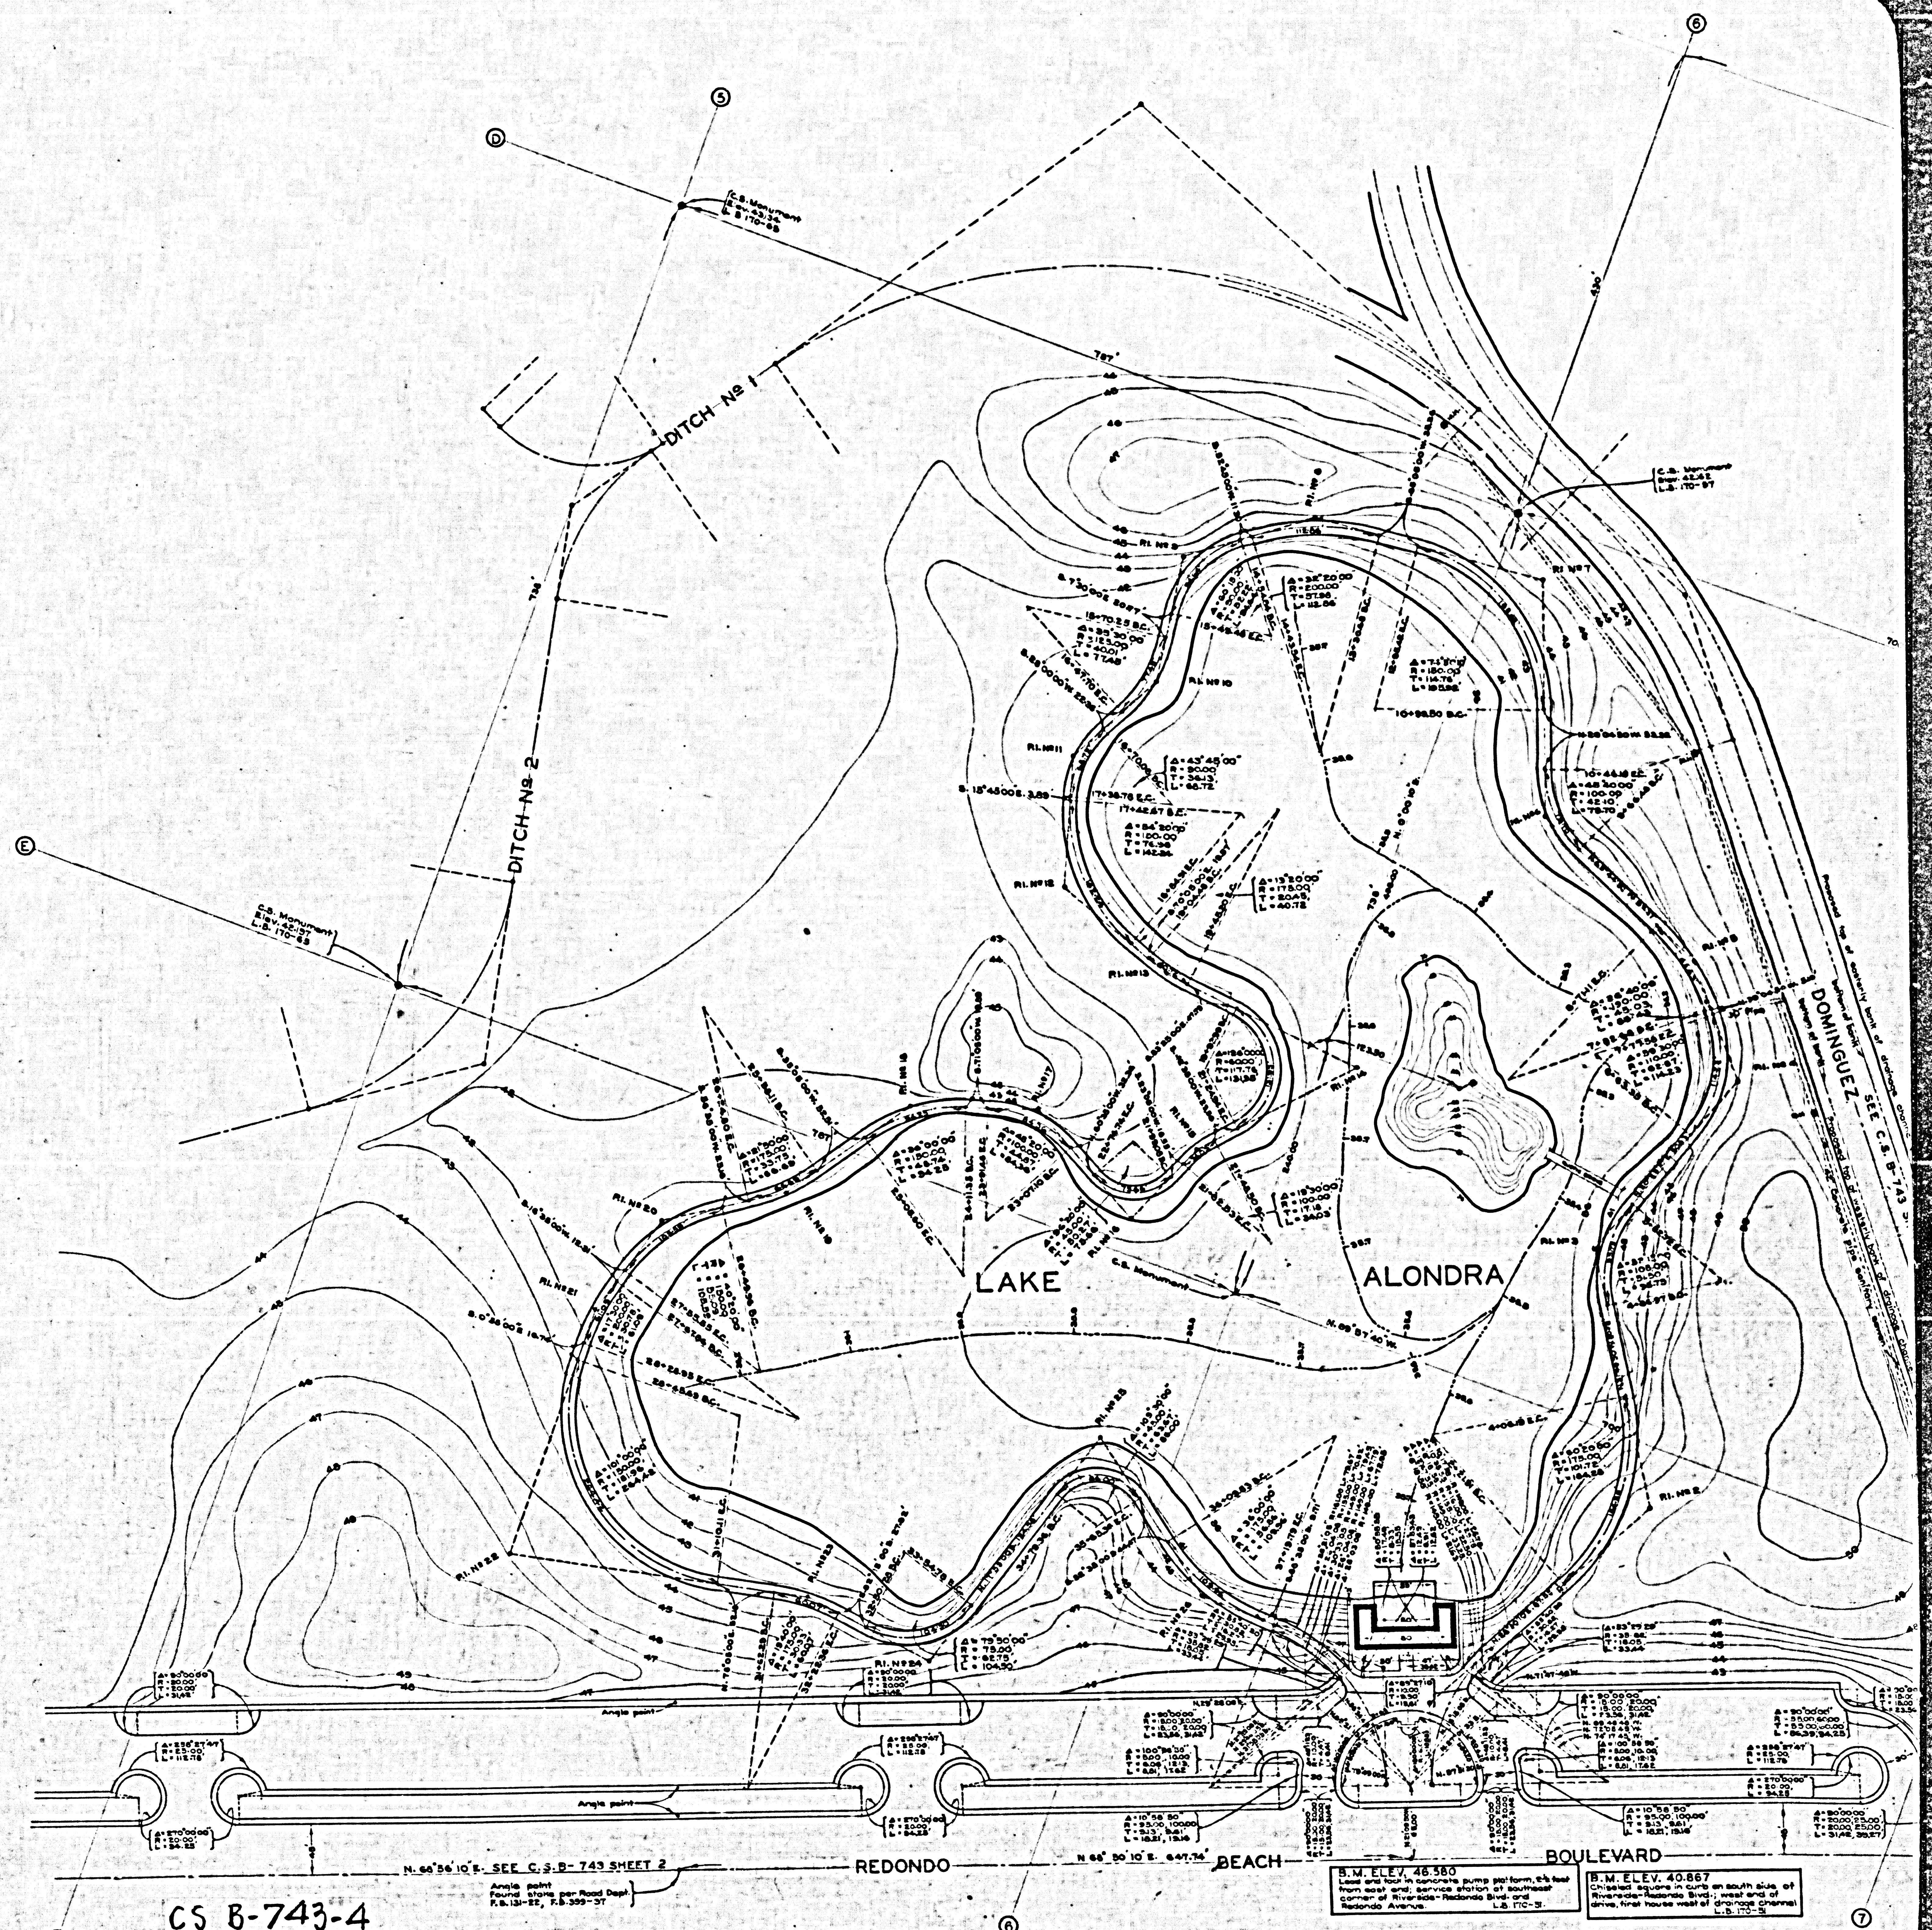

CS B-743-4
A2 OF A2

SHEET NO. 4 OF 8 SHEETS
COUNTY SURVEYORS MAP NO. B-1473