


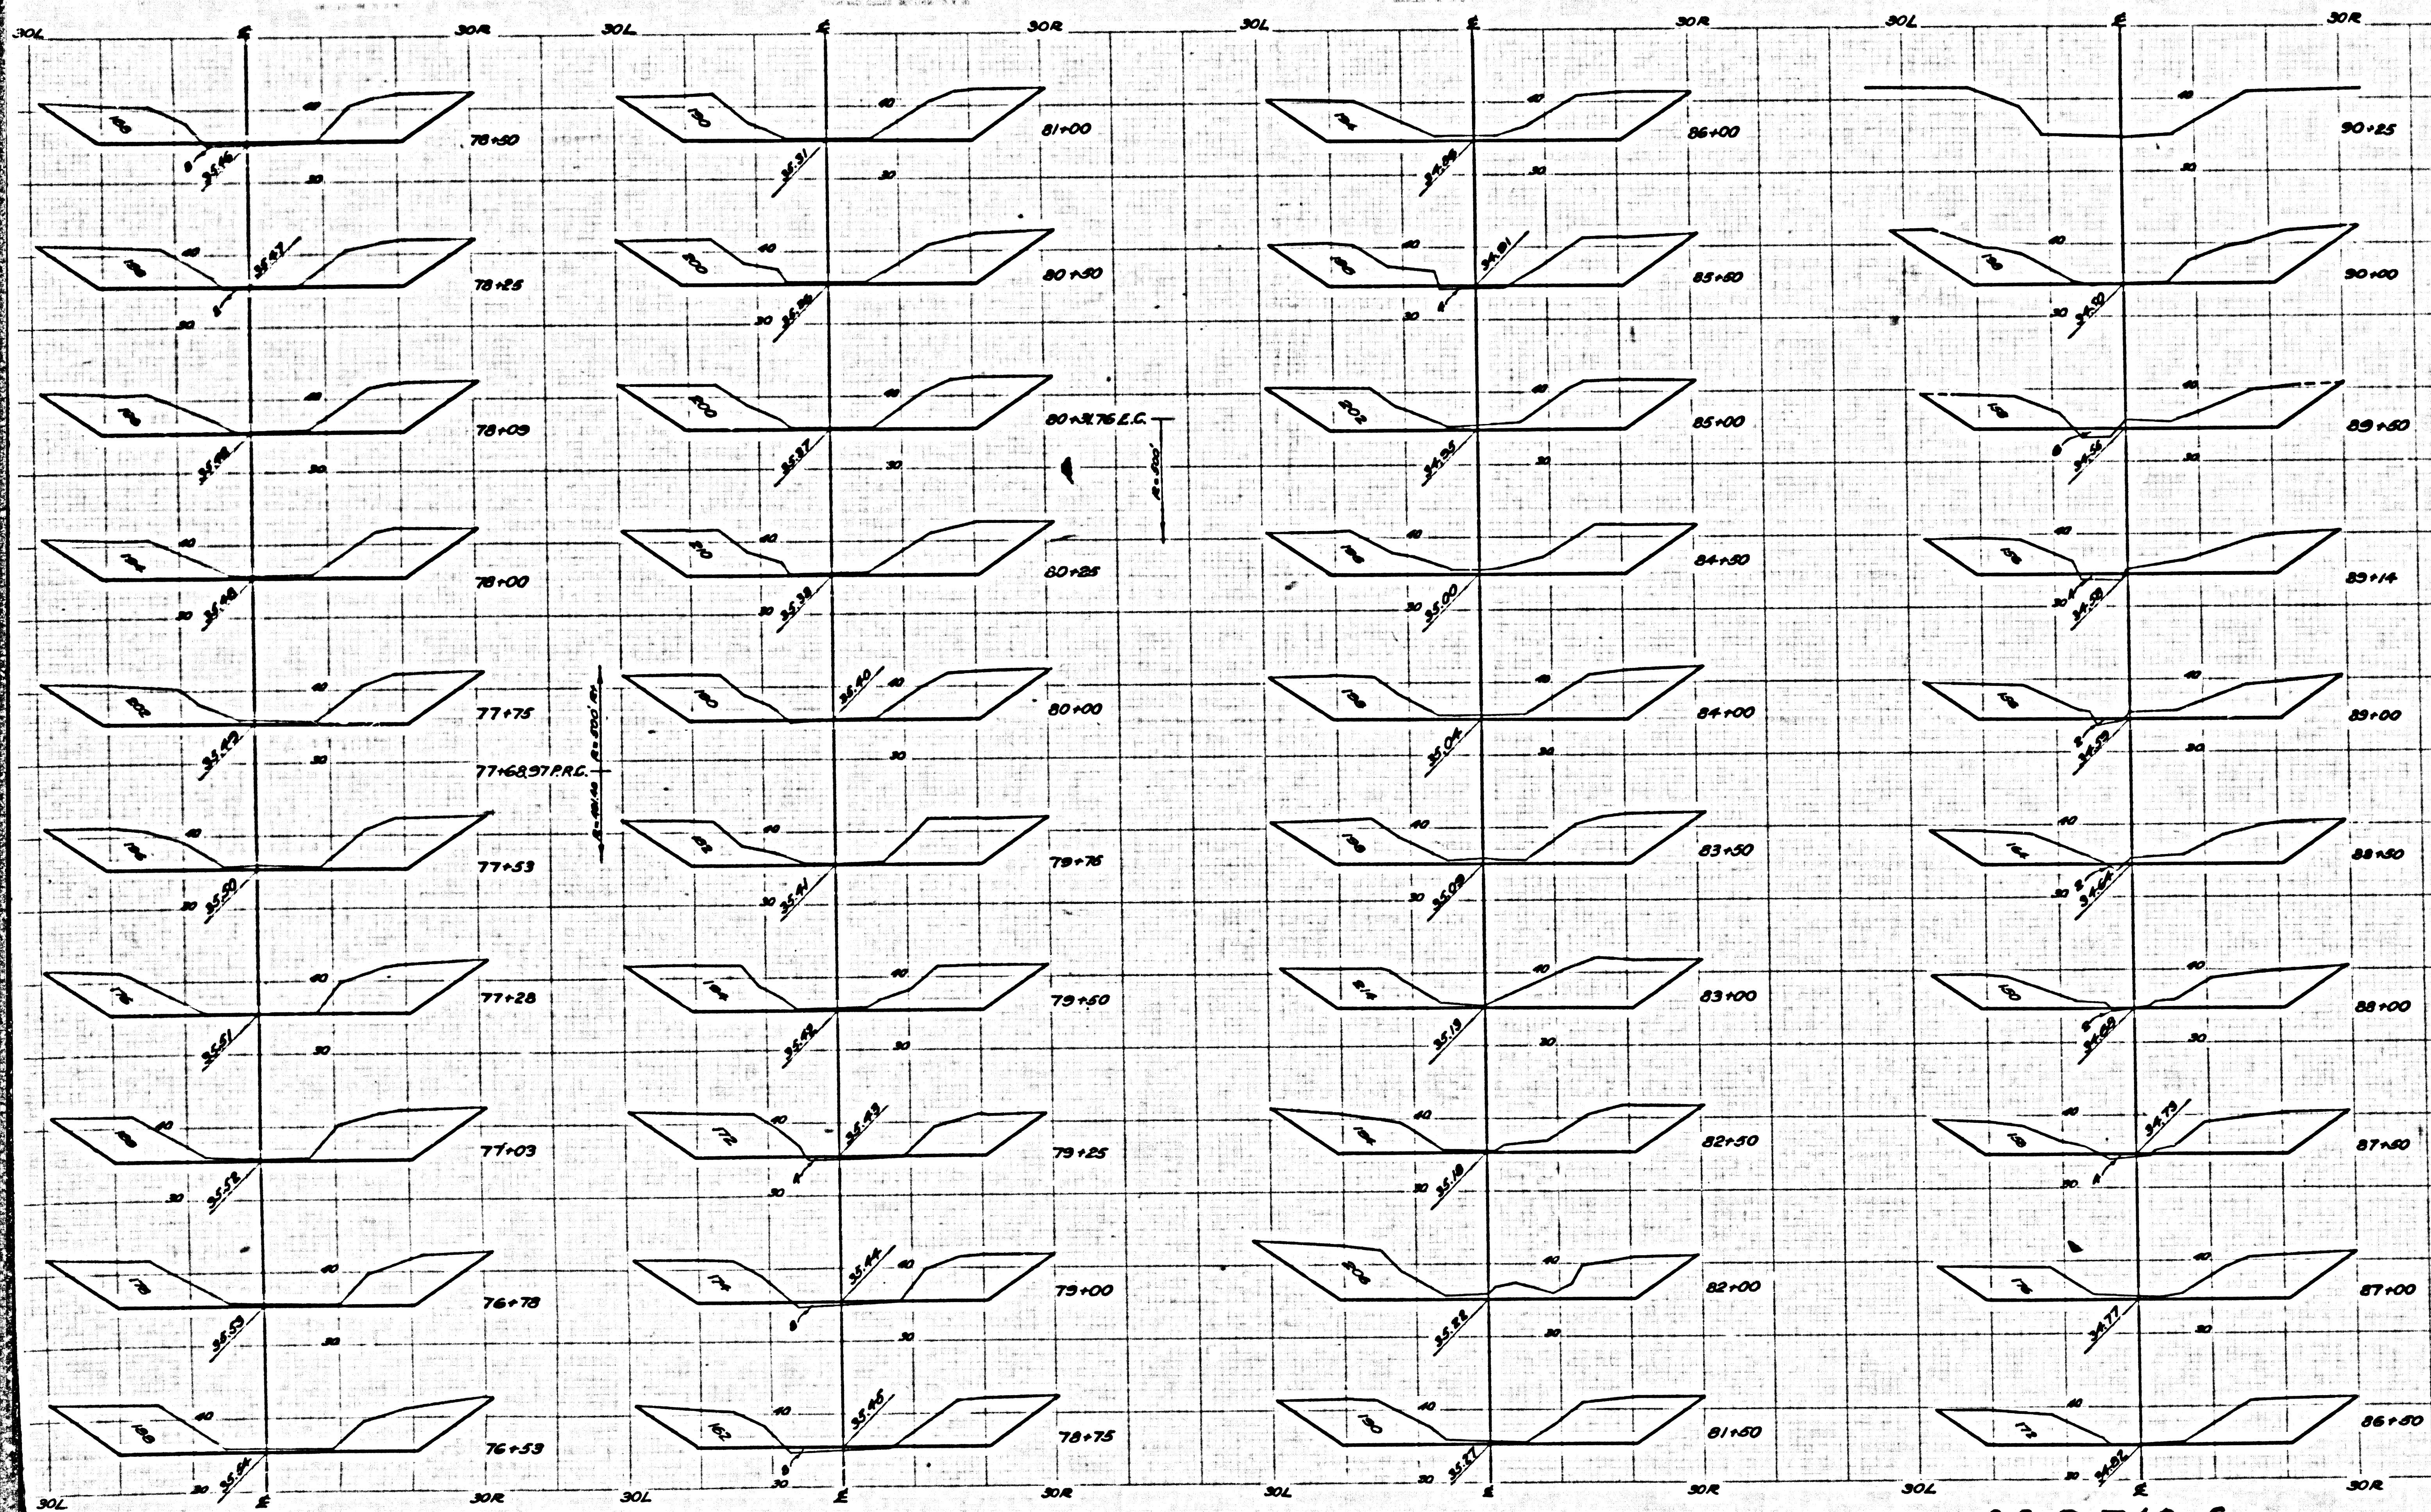

NOTE-STATIONING IS SHOWN
AT RIGHT OF SECTION.


CROSS-SECTIONS
OF
DOMINGUEZ DRAINAGE CHANNEL
IN
ALONDRA PARK
FROM
MANHATTAN BEACH BOULEVARD
TO
REDONDO BEACH BOULEVARD

COUNTY SURVEYORS MAP NO. B-743
SHEET NO. 6 OF 8 SHEETS
SCALE - HORIZONTAL... 1 INCH=10 FT.
VERTICAL... 1 INCH=10 FT.
JOB NO. 7071
ALFRED JONES-COUNTY SURVEYOR.
SURVEYED - JULY, 1932.
L.B. 688-3-93
FIELD WORK BY... L.S. HAMMOND.
OFFICE WORK BY... J.D. PRICE.
CHECKED BY... L.K. FREEMAN.

FOR ALIGNMENT & PROFILE
SEE C.S. B-743 SHEET 5

NOTE-STATIONING IS SHOWN
AT RIGHT OF SECTION.

FOR ALIGNMENT & PROFILE
SEE C.S.B-743-SHEET 5

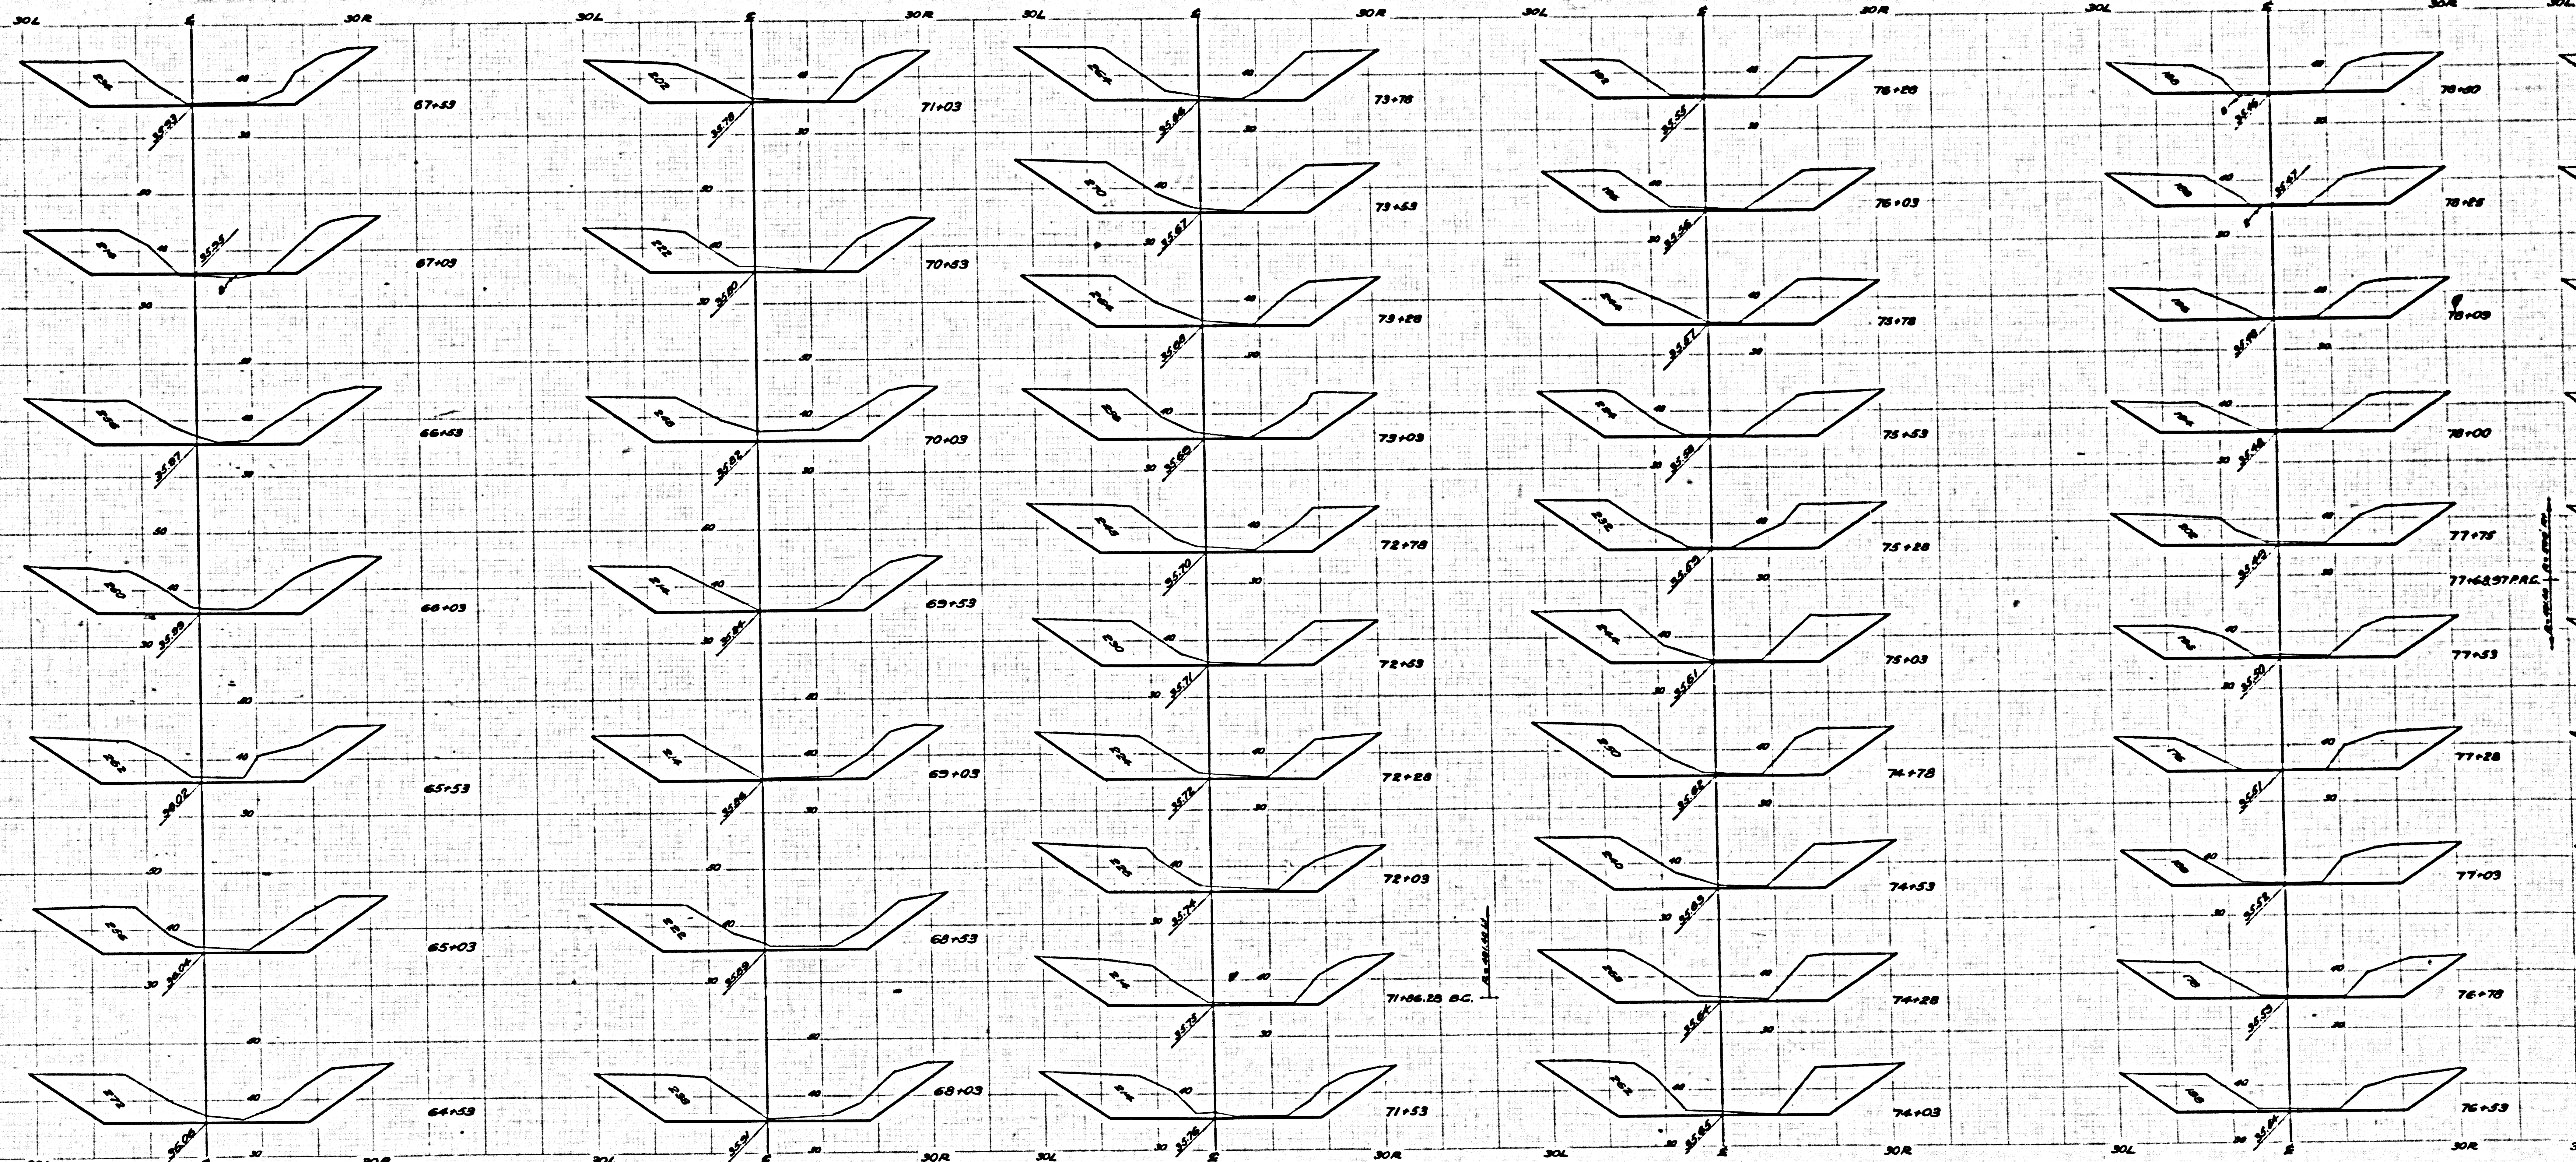

CS B-743-6
A2 OF A2