


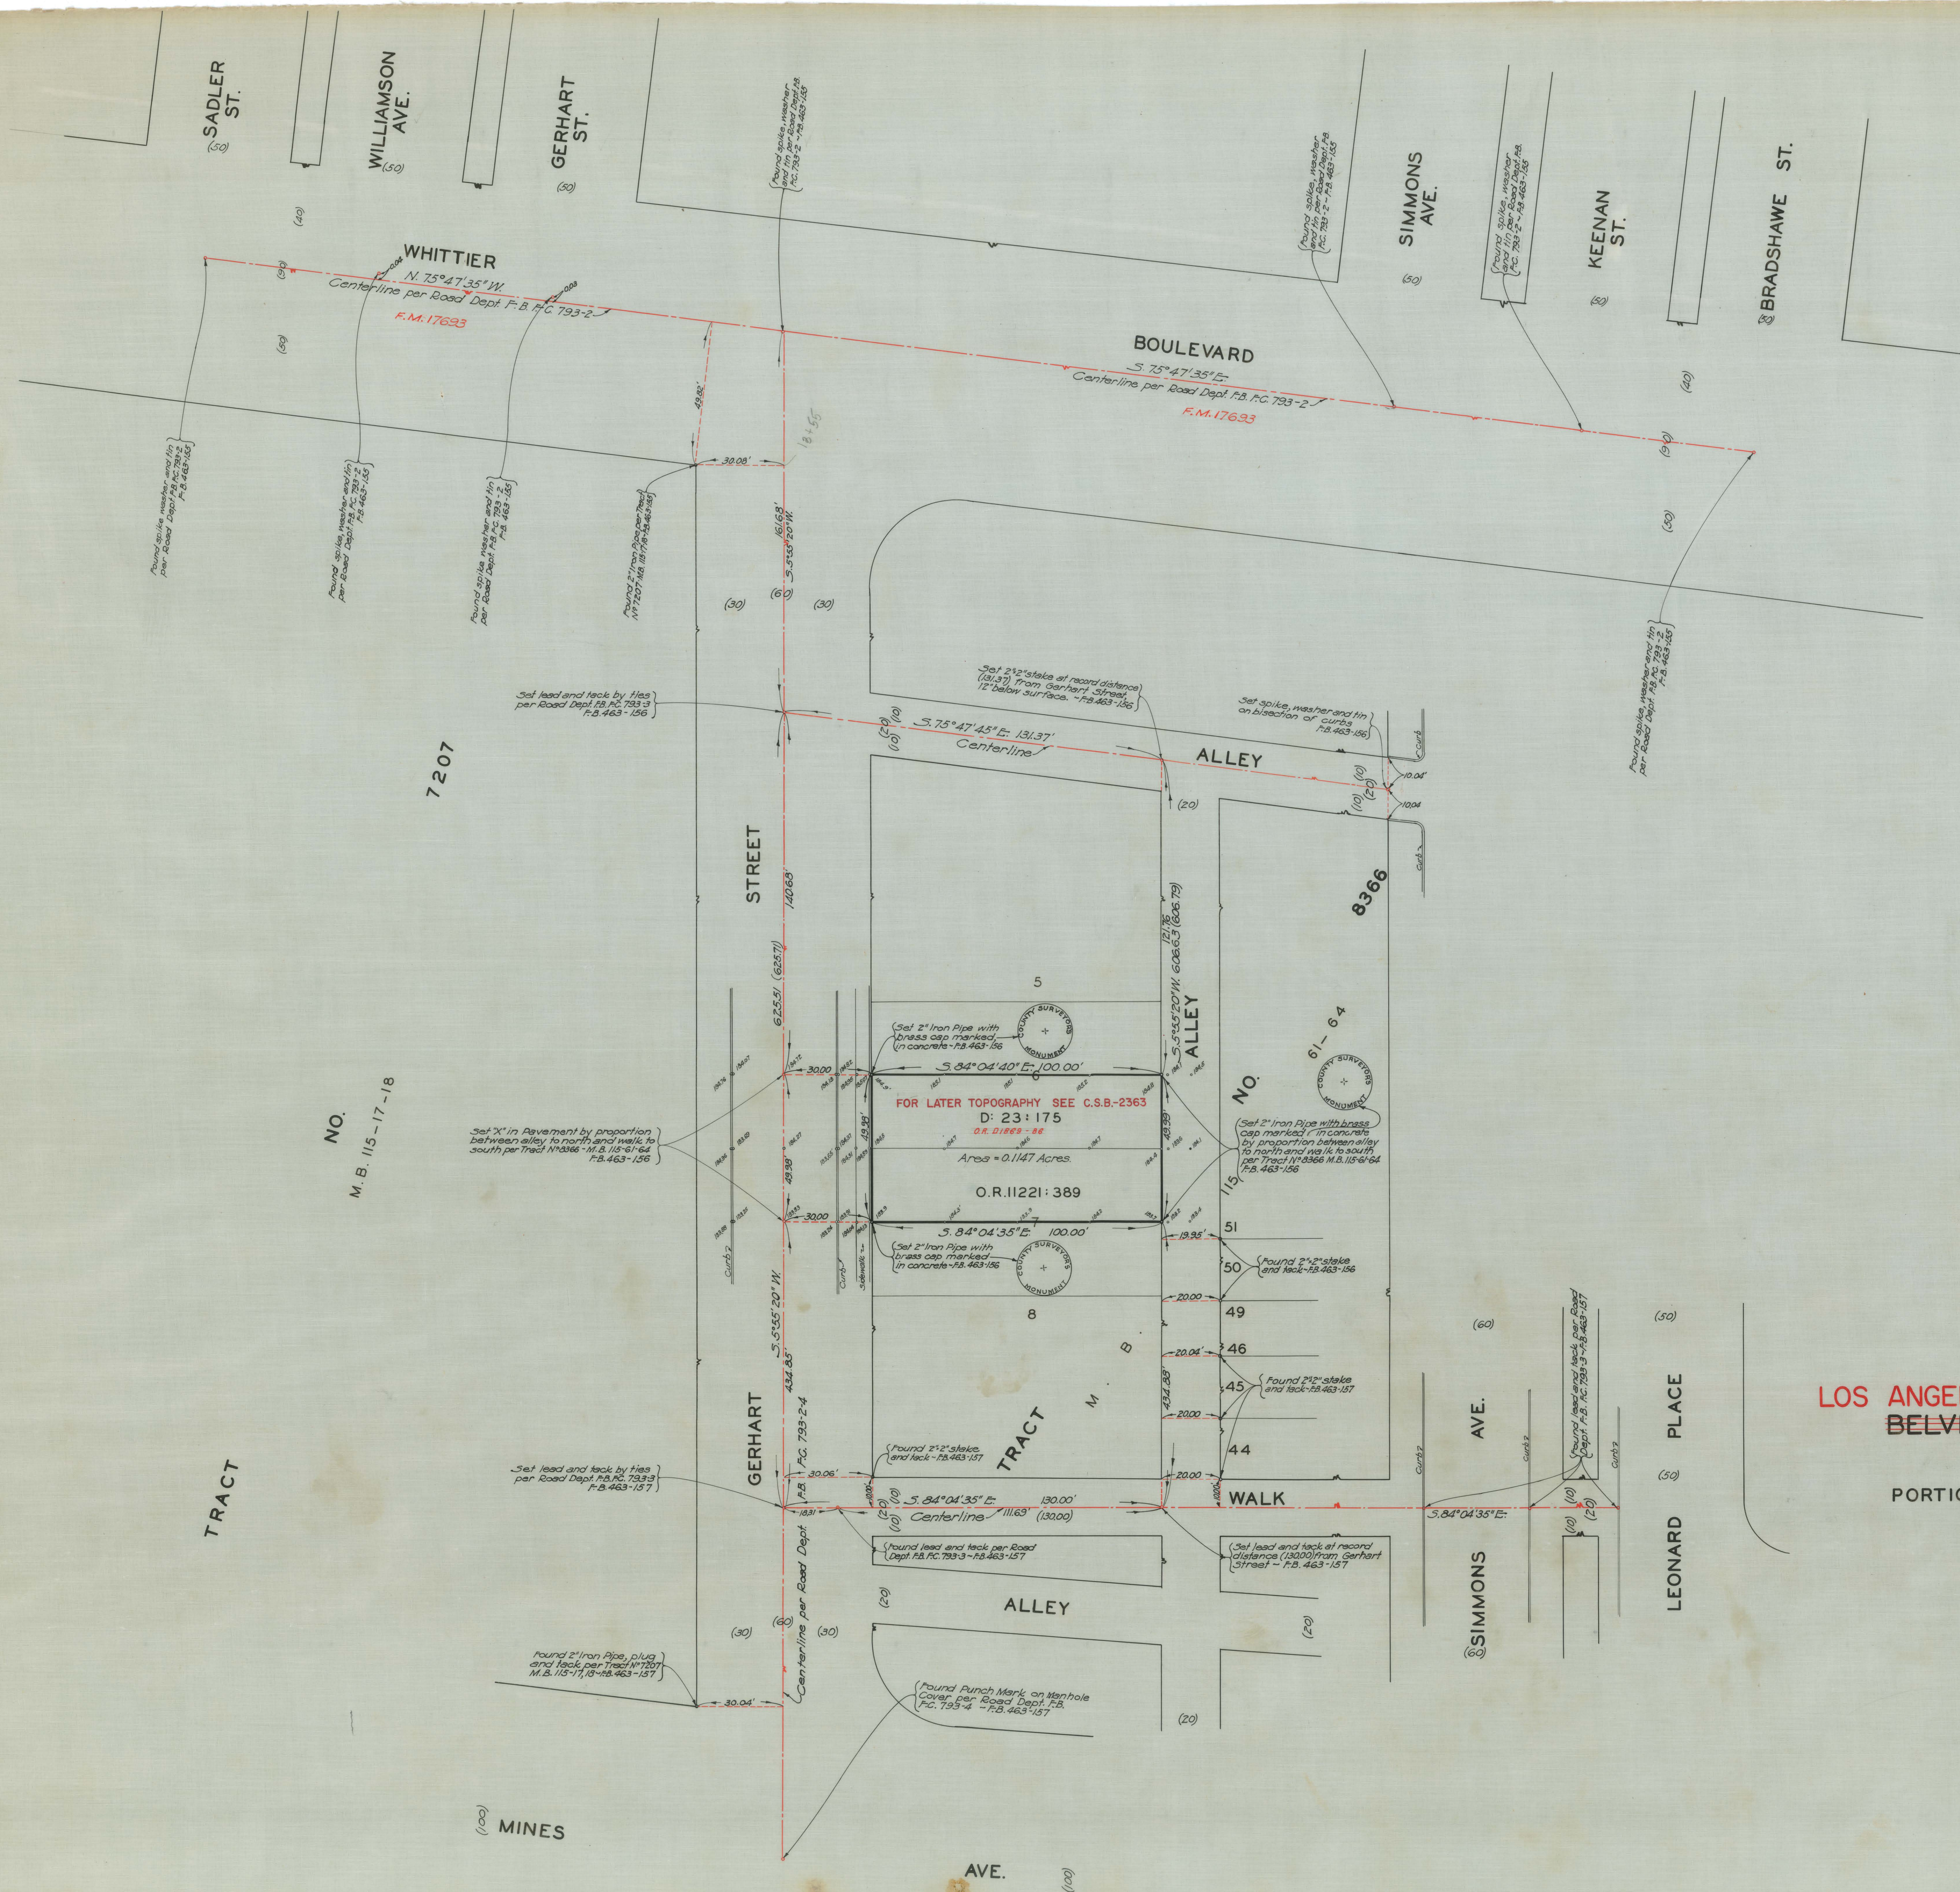

LOS ANGELES CO.
BELVEDERE GARDENS FIRE STATION LOT SITE No. 22
ENGINE CO. 22

BEING A
PORTION OF LOTS 6 & 7-TRACT NO. 8366-M.B.115-61-64

COUNTY SURVEYORS MAP NO. 744
SCALE: 1 IN. = 20 FT.

WORK ORDER NO. 7074

J. E. ROCKHOLD - COUNTY SURVEYOR
SURVEYED, FEBRUARY 13, 1932.

BEARINGS ARE BASED ON THE BEARING OF
WHITTIER BOULEVARD PER TRACT NO. 8366
M.B. 115-61-64

F.B. 463-153-157
L.B. 159-72-75

FIELD WORK BY L.D. MOORE
OFFICE WORK BY R.W. STEWART
CHECKED BY K.R. MC PHERSON

Note: Elevations shown are based on Sanitation
Division Bench Mark N.P. 5-29 per L.B. 159-75 which
is based on the L.A. County Road Department datum.

Sht. 36

FOR TOPOGRAPHY SEE C.S.B-2363

CS B-744
AI OF AI