


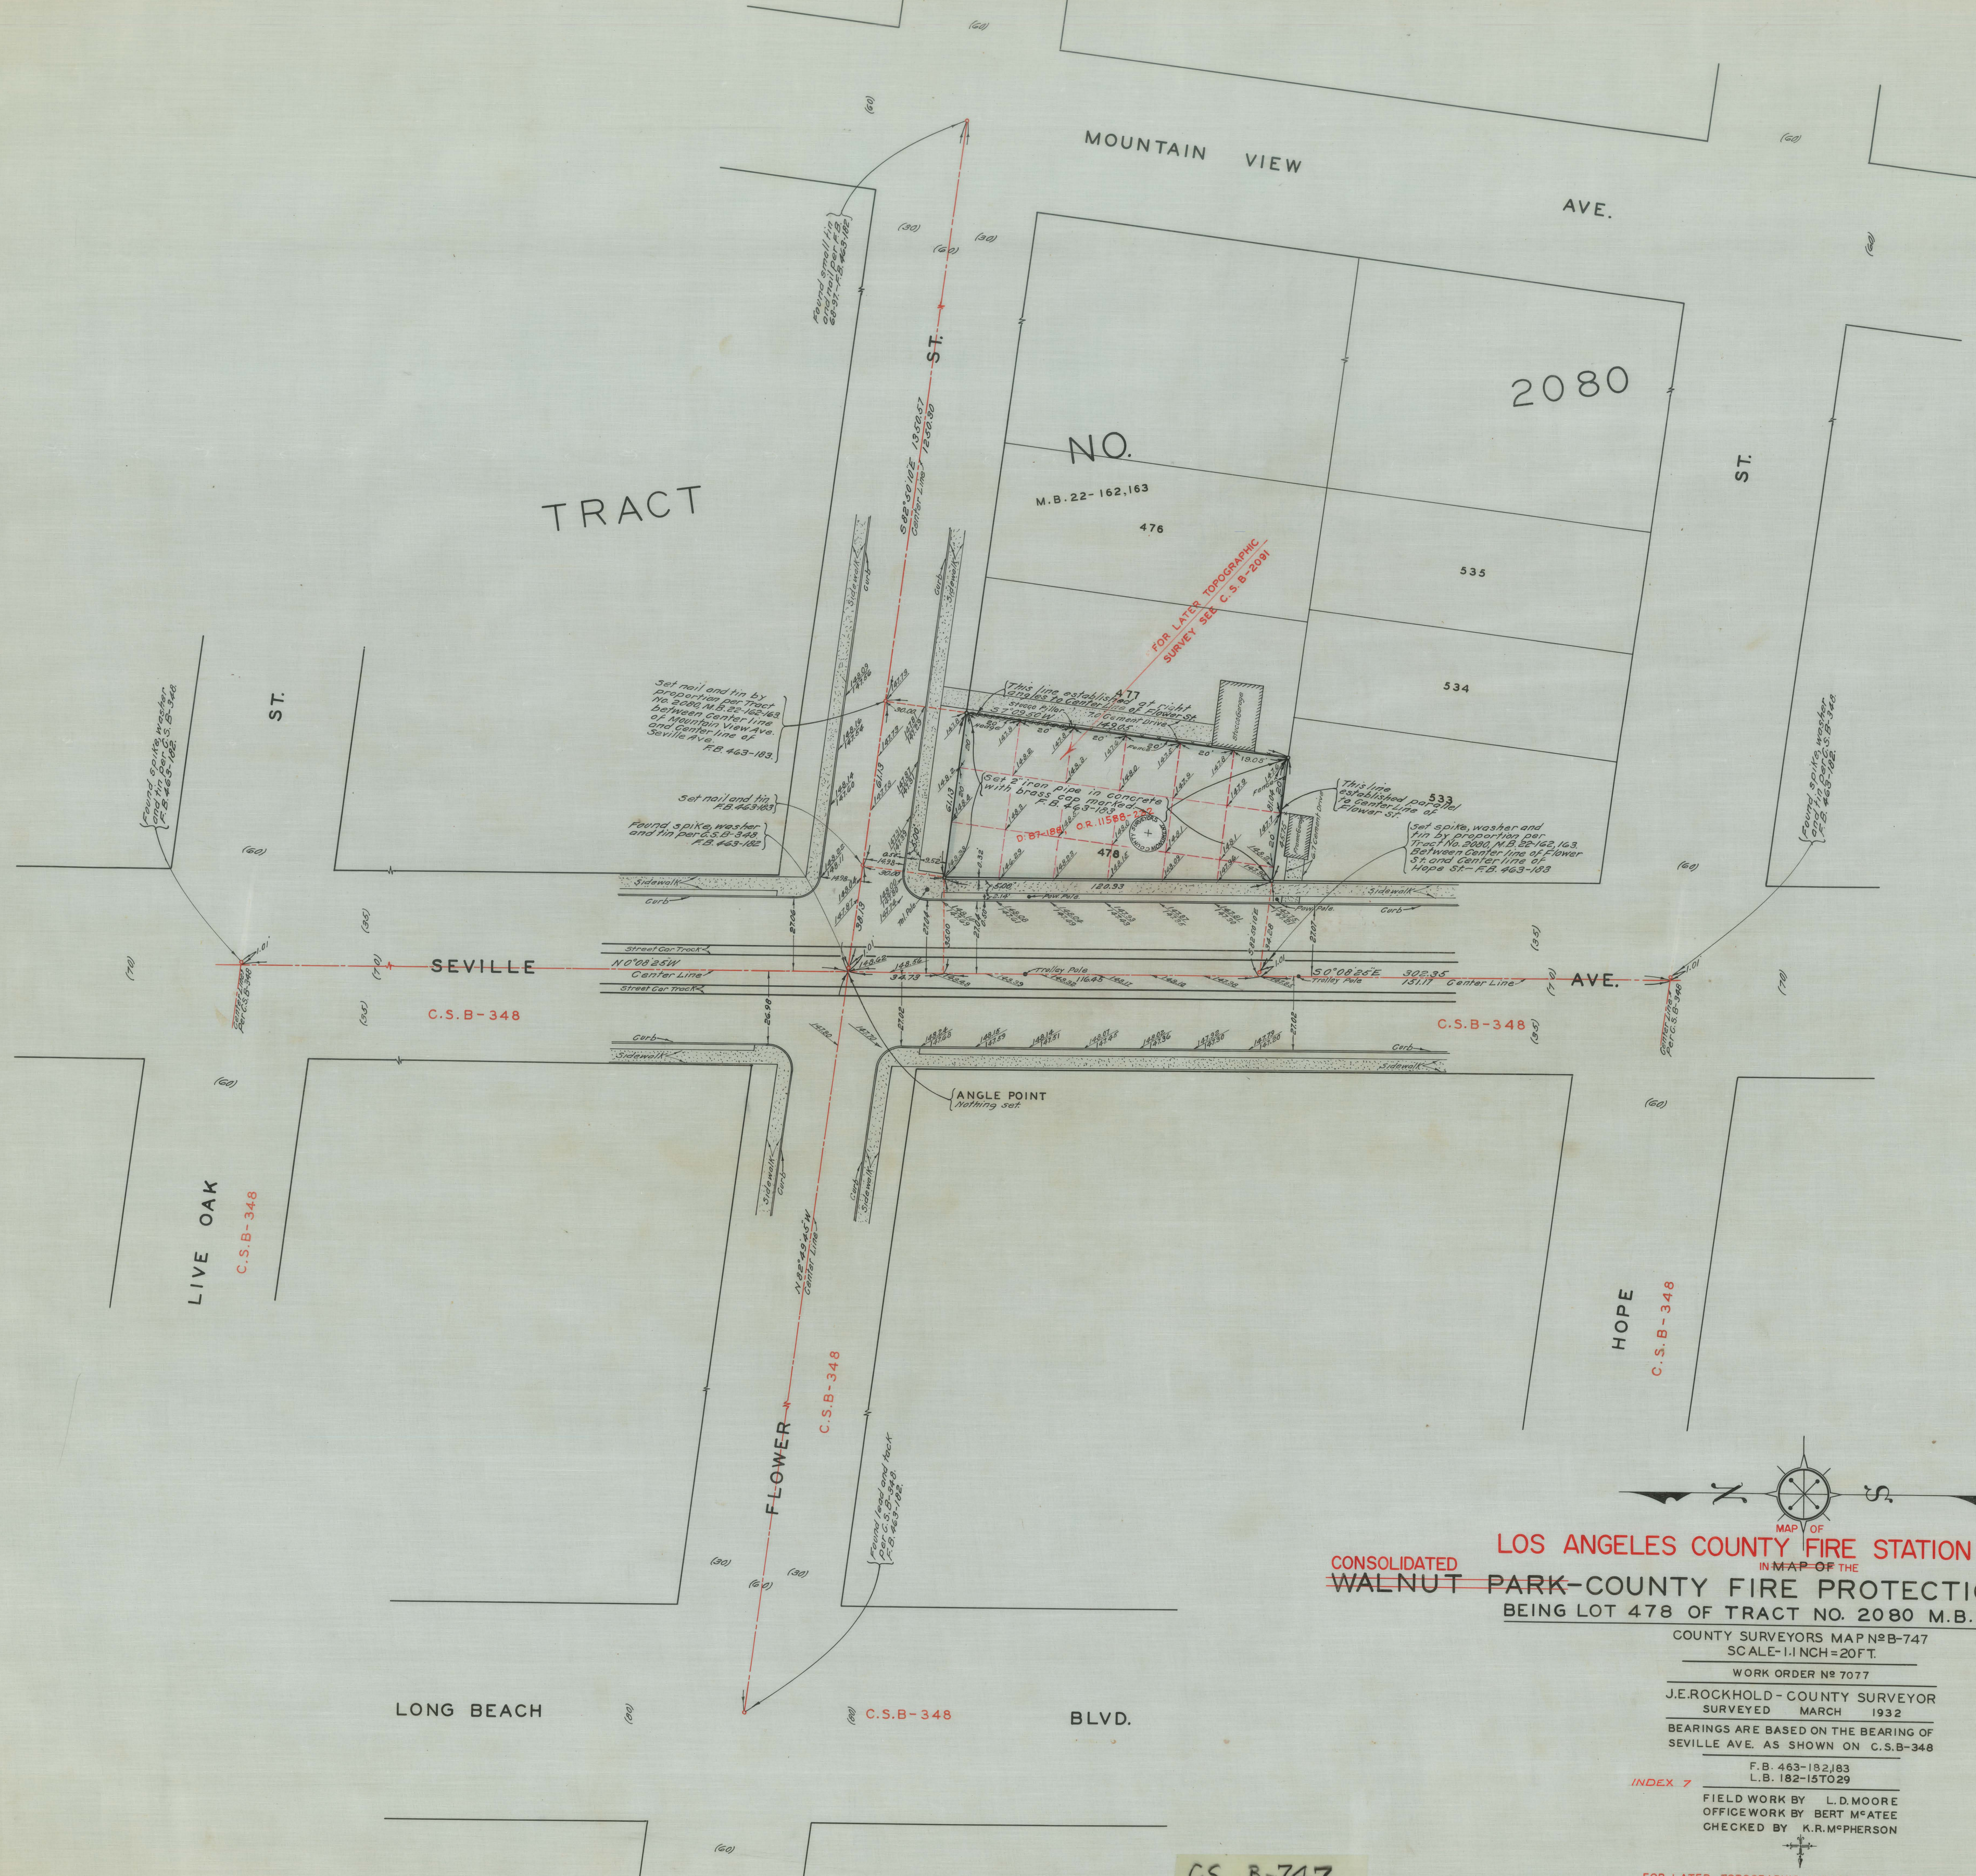

LOS ANGELES COUNTY FIRE STATION SITE No. 24
IN MAP OF THE
WALNUT PARK-COUNTY FIRE PROTECTION DISTRICT LOT
BEING LOT 478 OF TRACT NO. 2080 M.B. 22-162,163

COUNTY SURVEYORS MAP No. B-747
SCALE-1 INCH=20 FT.

WORK ORDER No. 7077

J.E. ROCKHOLD - COUNTY SURVEYOR
SURVEYED MARCH 1932

BEARINGS ARE BASED ON THE BEARING OF
SEVILLE AVE. AS SHOWN ON C.S.B-348

F.B. 463-182,183
L.B. 182-157,159

INDEX 7
FIELD WORK BY L.D. MOORE
OFFICEWORK BY BERT MATEE
CHECKED BY K.R. McPHERSON

FOR LATER TOPOGRAPHIC SURVEY SEE C.S.B-2091

CS B-747
A1 OF A1