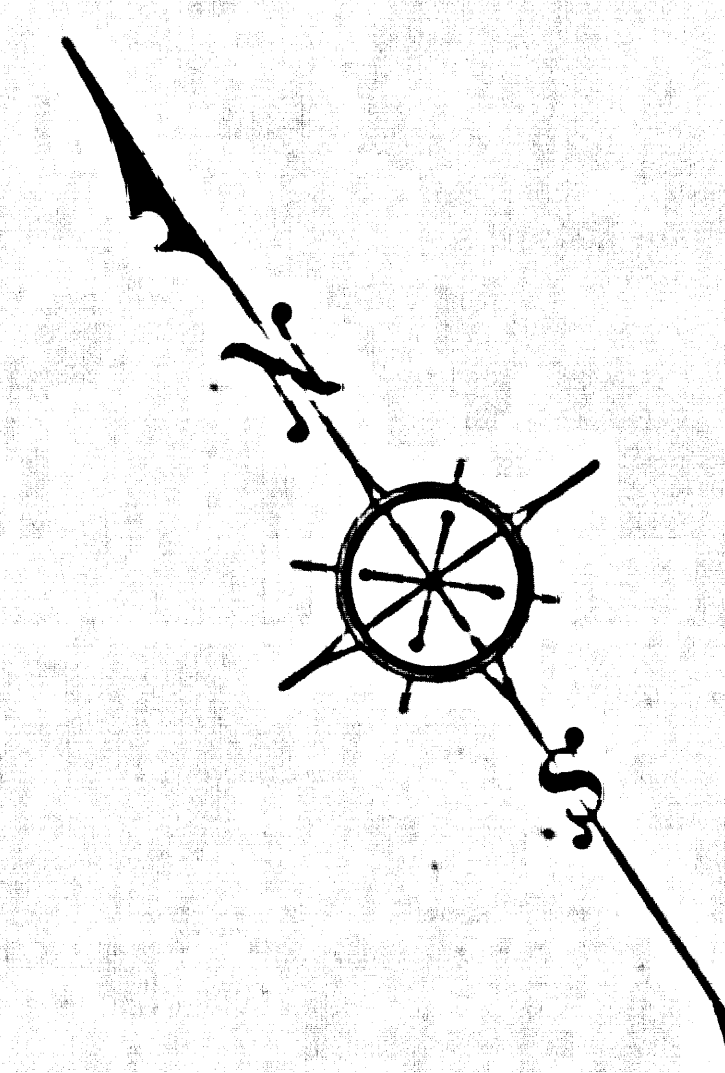


FOR CONTINUATION SEE SHEET 5

[illegible]

TOPOGRAPHIC MAP
OF
RANCHO LOS AMIGOS
LOS ANGELES COUNTY CALIFORNIA
COUNTY SURVEYORS MAP N° B-752
SHEET N° 6 OF 7 SHEETS
SCALE 1 INCH = 40 FT.

JOB NUMBER 7073

LE ROCKHOLD - COUNTY SURVEYOR

SURVEYED APRIL 1932 TO NOVEMBER 1932

**SURVEYED UNDER INSTRUCTIONS OF THE
BOARD OF SUPERVISORS PER ORDER DATE**

JANUARY 29, 1932

BEARINGS ARE BASED ON THE BEARING OF
CENTER LINE OF COOLIDGE AVE PER C.S.D-32

PLANE TABLE SURVEY, CONTOUR INT. = 0.5

TOPOGRAPHY BY... T. ED. WALSH
C. FICE WORK BY... WM. J. LUCAS

CHECKED BY.....H.M. JAGGINS
.....J.M. SMITH

1000

PHY CORRECTED TO DECEMBER 1934 B

OFFICE WORK ON REVISIONS BY J H S


BENCH MARK ELEVATIONS SHOWN

HEREON ESTABLISHED FROM
BMMRM (L B 67)-12


FOR BOUNDARY SURVEY SEE C. S. D.



F.B. 587CIN

5-752-6


OF A2

CSB-752-G
A1 of A2

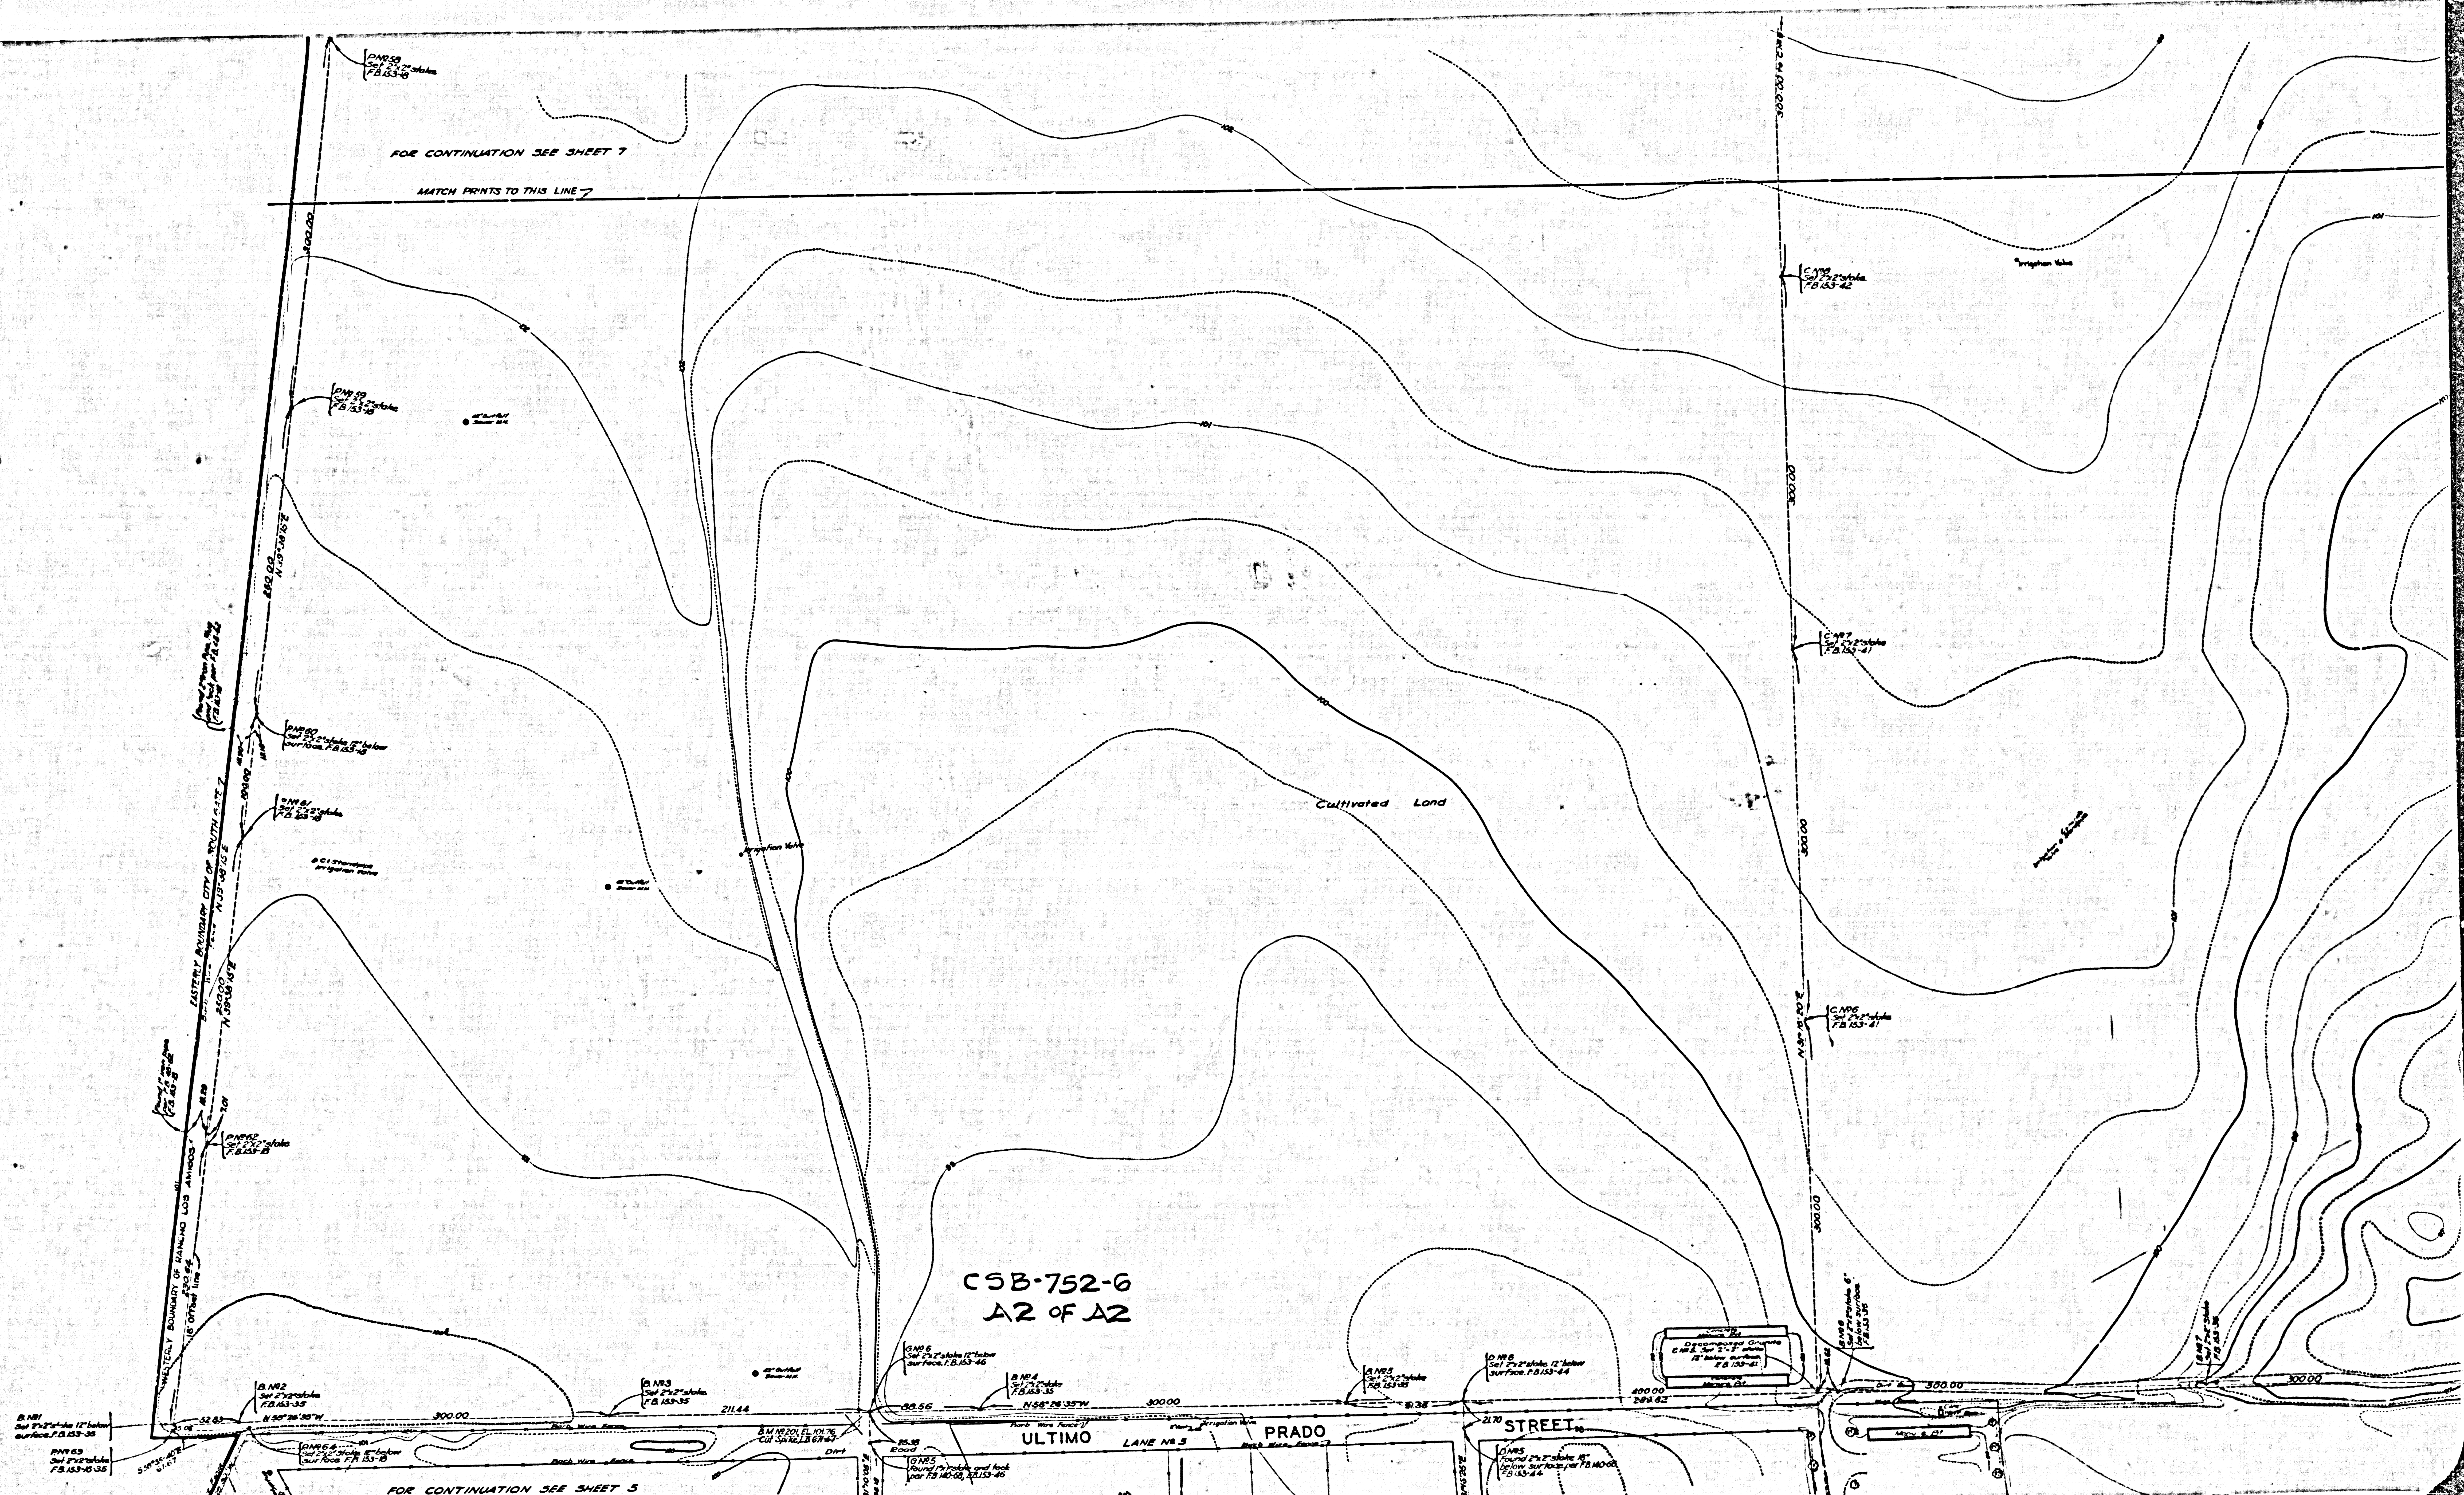

FOR CONTINUATION SEE SHEET 7

MATCH PRINTS TO THIS LINE 7

CSB-752-6
A2 of A2

FOR CONTINUATION SEE SHEET 5