


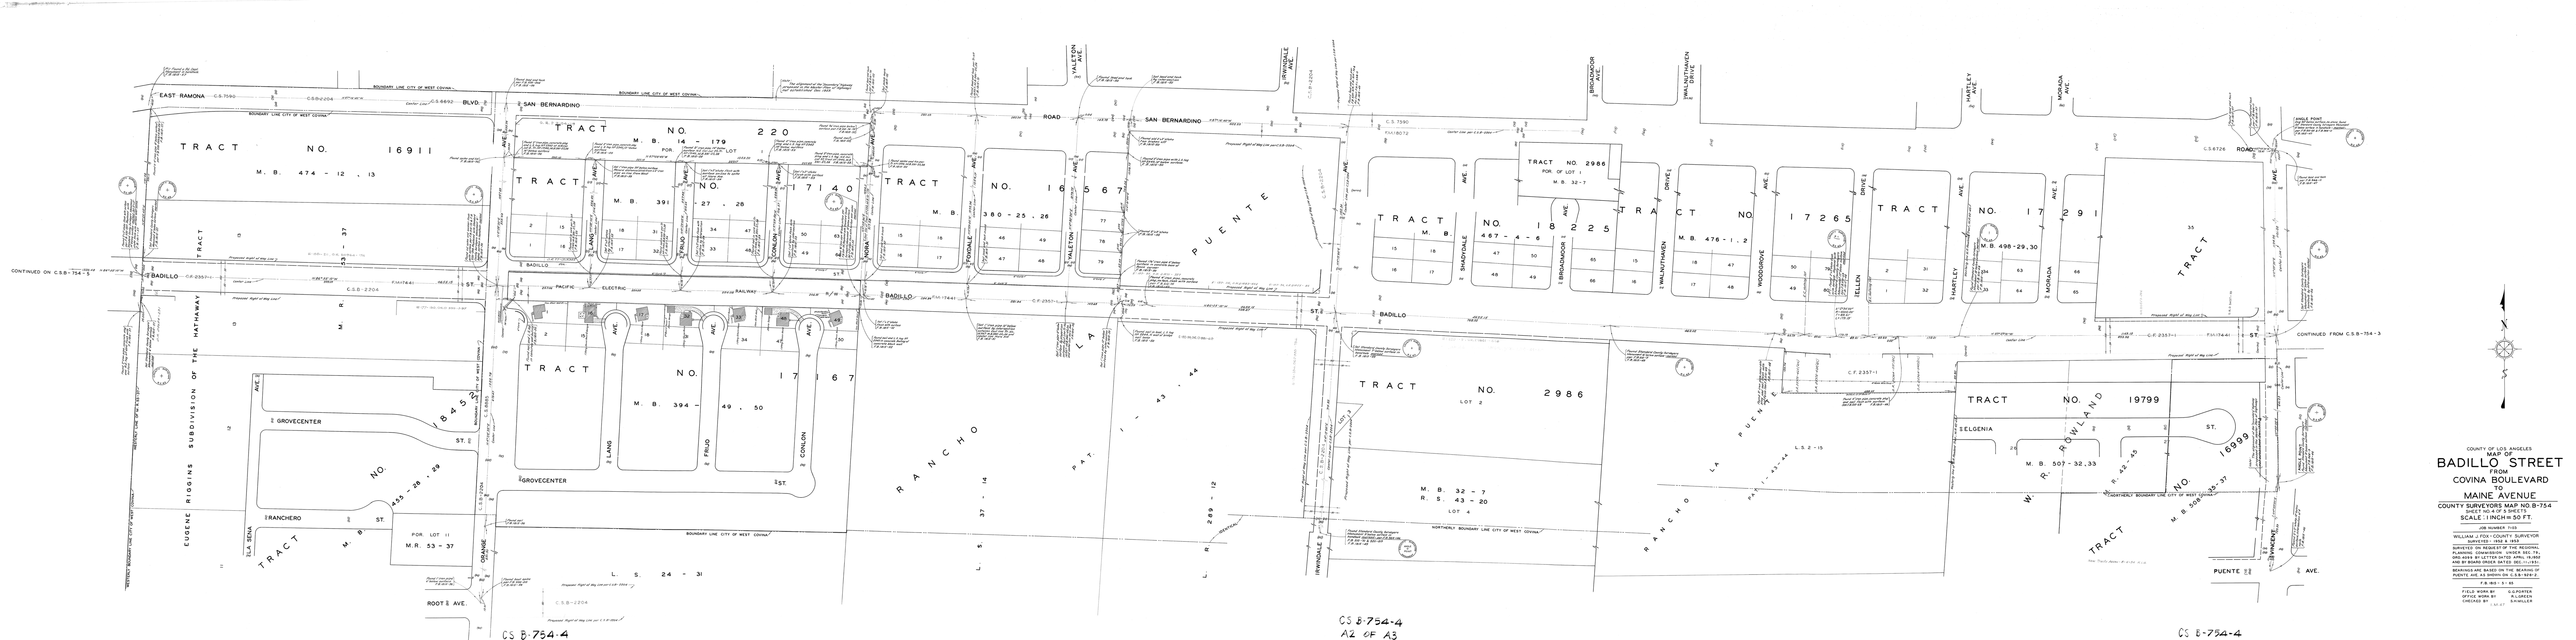

COUNTY OF LOS ANGELES
BADILLO STREET
FROM
COVINA BOULEVARD
TO
MAINE AVENUE
COUNTY SURVEYORS MAP NO. B-754
SHEET NO. 4 OF 5 SHEETS
SCALE: 1 INCH = 50 FT.
JOB NUMBER 7103
WILLIAM J. FOX - COUNTY SURVEYOR
SURVEYED - 1952 & 1953
SURVEYED ON REQUEST OF THE REGIONAL
PLANNING COMMISSION UNDER SEC. 79,
ORD. 4093 BY LETTER DATED APRIL 15, 1952
AND BY BOARD ORDER DATED DEC. 11, 1951.
BEARINGS ARE BASED ON THE BEARING OF
PUENTE AVE. AS SHOWN ON C.S.B. 920-2.
F.B. 1815 - 5 - 65
FIELD WORK BY G.G. PORTER
OFFICE WORK BY R. GREEN
CHECKED BY S. MILLER
1.54.47

CS B-754-4
A2 OF A3

CS B-754-4