


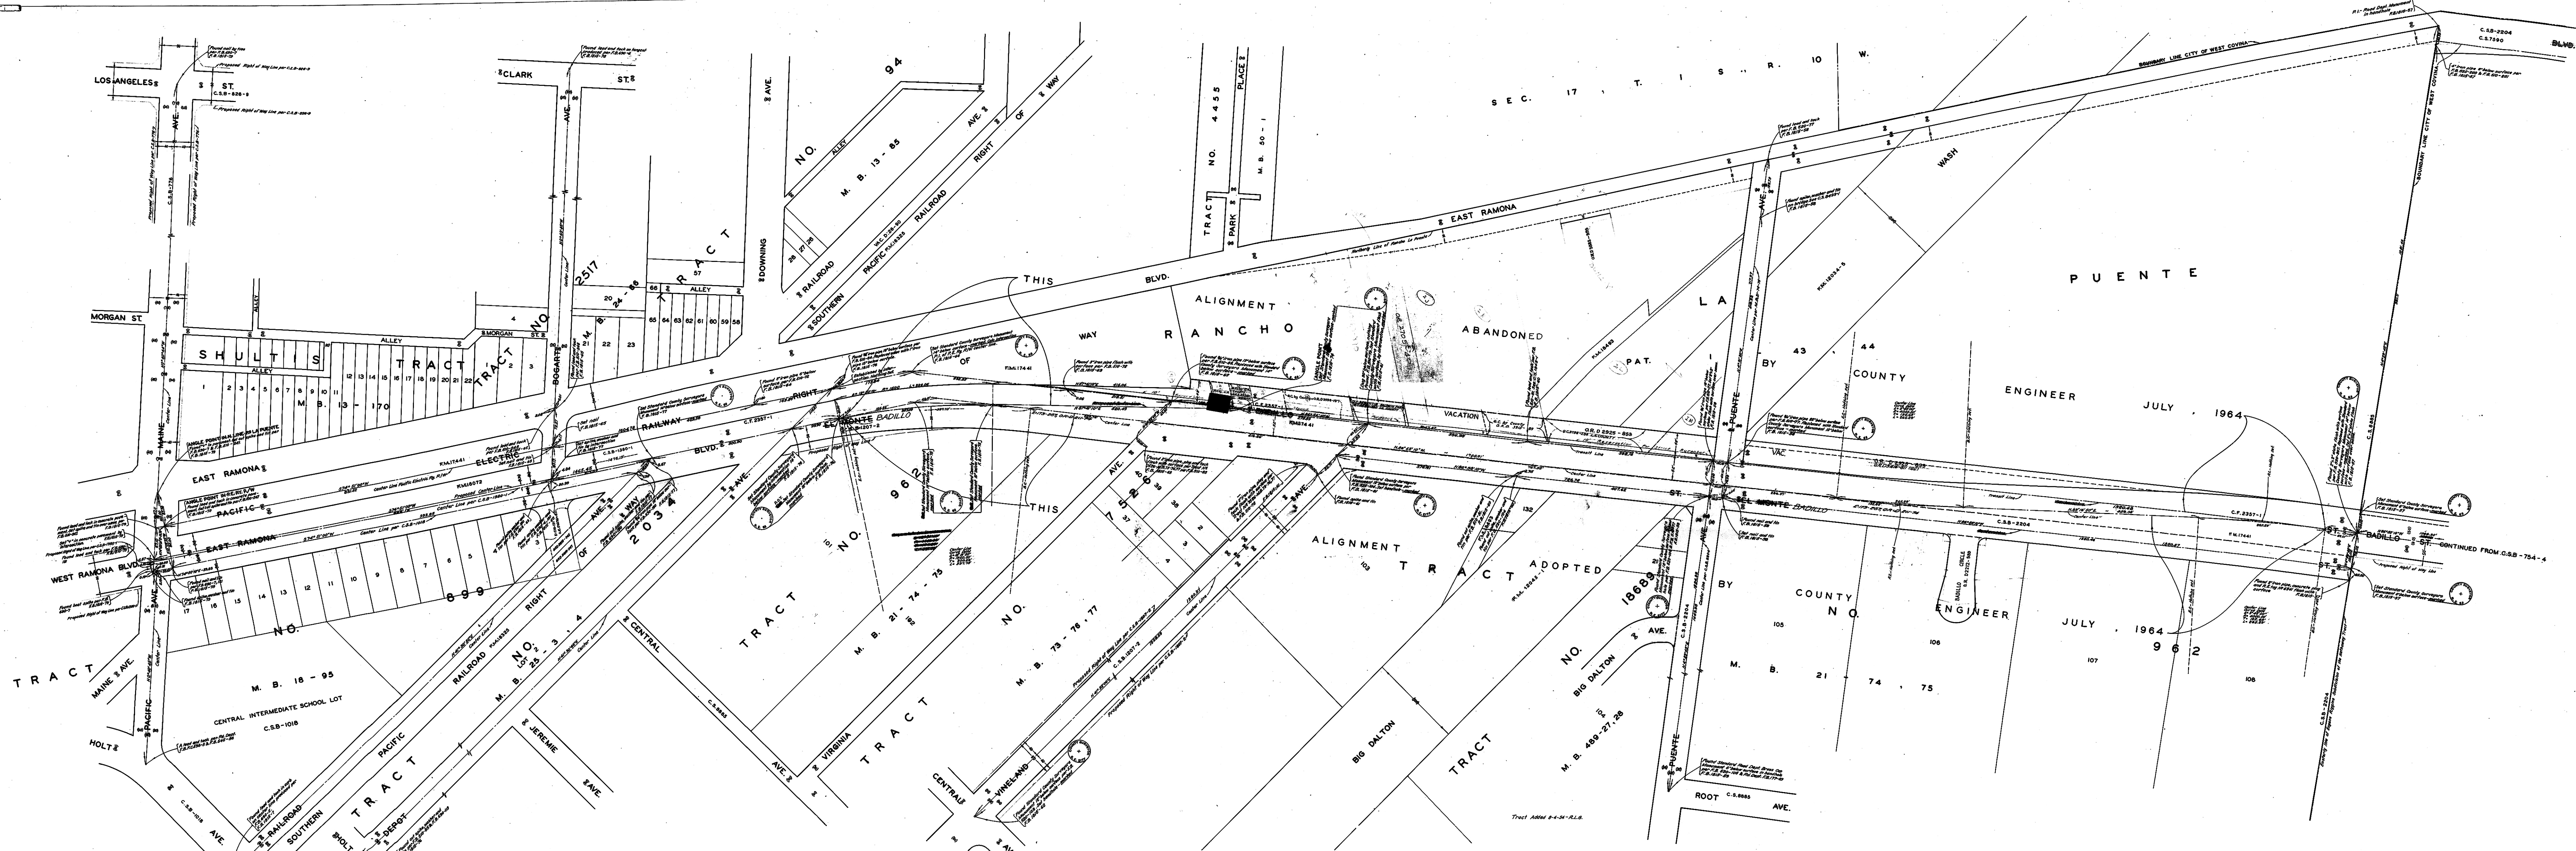

COUNTY OF LOS ANGELES  
MAP OF  
**BADILLO STREET**  
FROM  
COVINA BOULEVARD  
TO  
MAINE AVENUE  
COUNTY SURVEYORS MAP NO. B-754  
SHEET NO. 5 OF 5 SHEETS  
SCALE: 1 INCH = 100 FT.

JOB NUMBER 7103  
WILLIAM J. FOX - COUNTY SURVEYOR  
SURVEYED - 1953 & 1959  
SURVEYED ON REQUEST OF THE REGIONAL  
PLANNING COMMISSION UNDER SEC. 79,  
ORD. 4099 BY LETTER DATED APRIL 19, 1959  
AND BY BOARD ORDER DATED DEC. 11, 1959.  
BEARINGS ARE BASED ON THE BEARING OF  
PUENTE AVE. AS SHOWN ON C.S.B. 826-2.  
F.B. 1815 - 5 - 79  
FIELD WORK BY G.G. PORTER  
OFFICE WORK BY R.L. GREEN  
CHECKED BY S. MILLER

NOTE: ALL CORNER CUT-OFFS CONFORM TO  
SUBDIVISION STANDARDS UNLESS OTHERWISE  
NOTED.  
1:140