



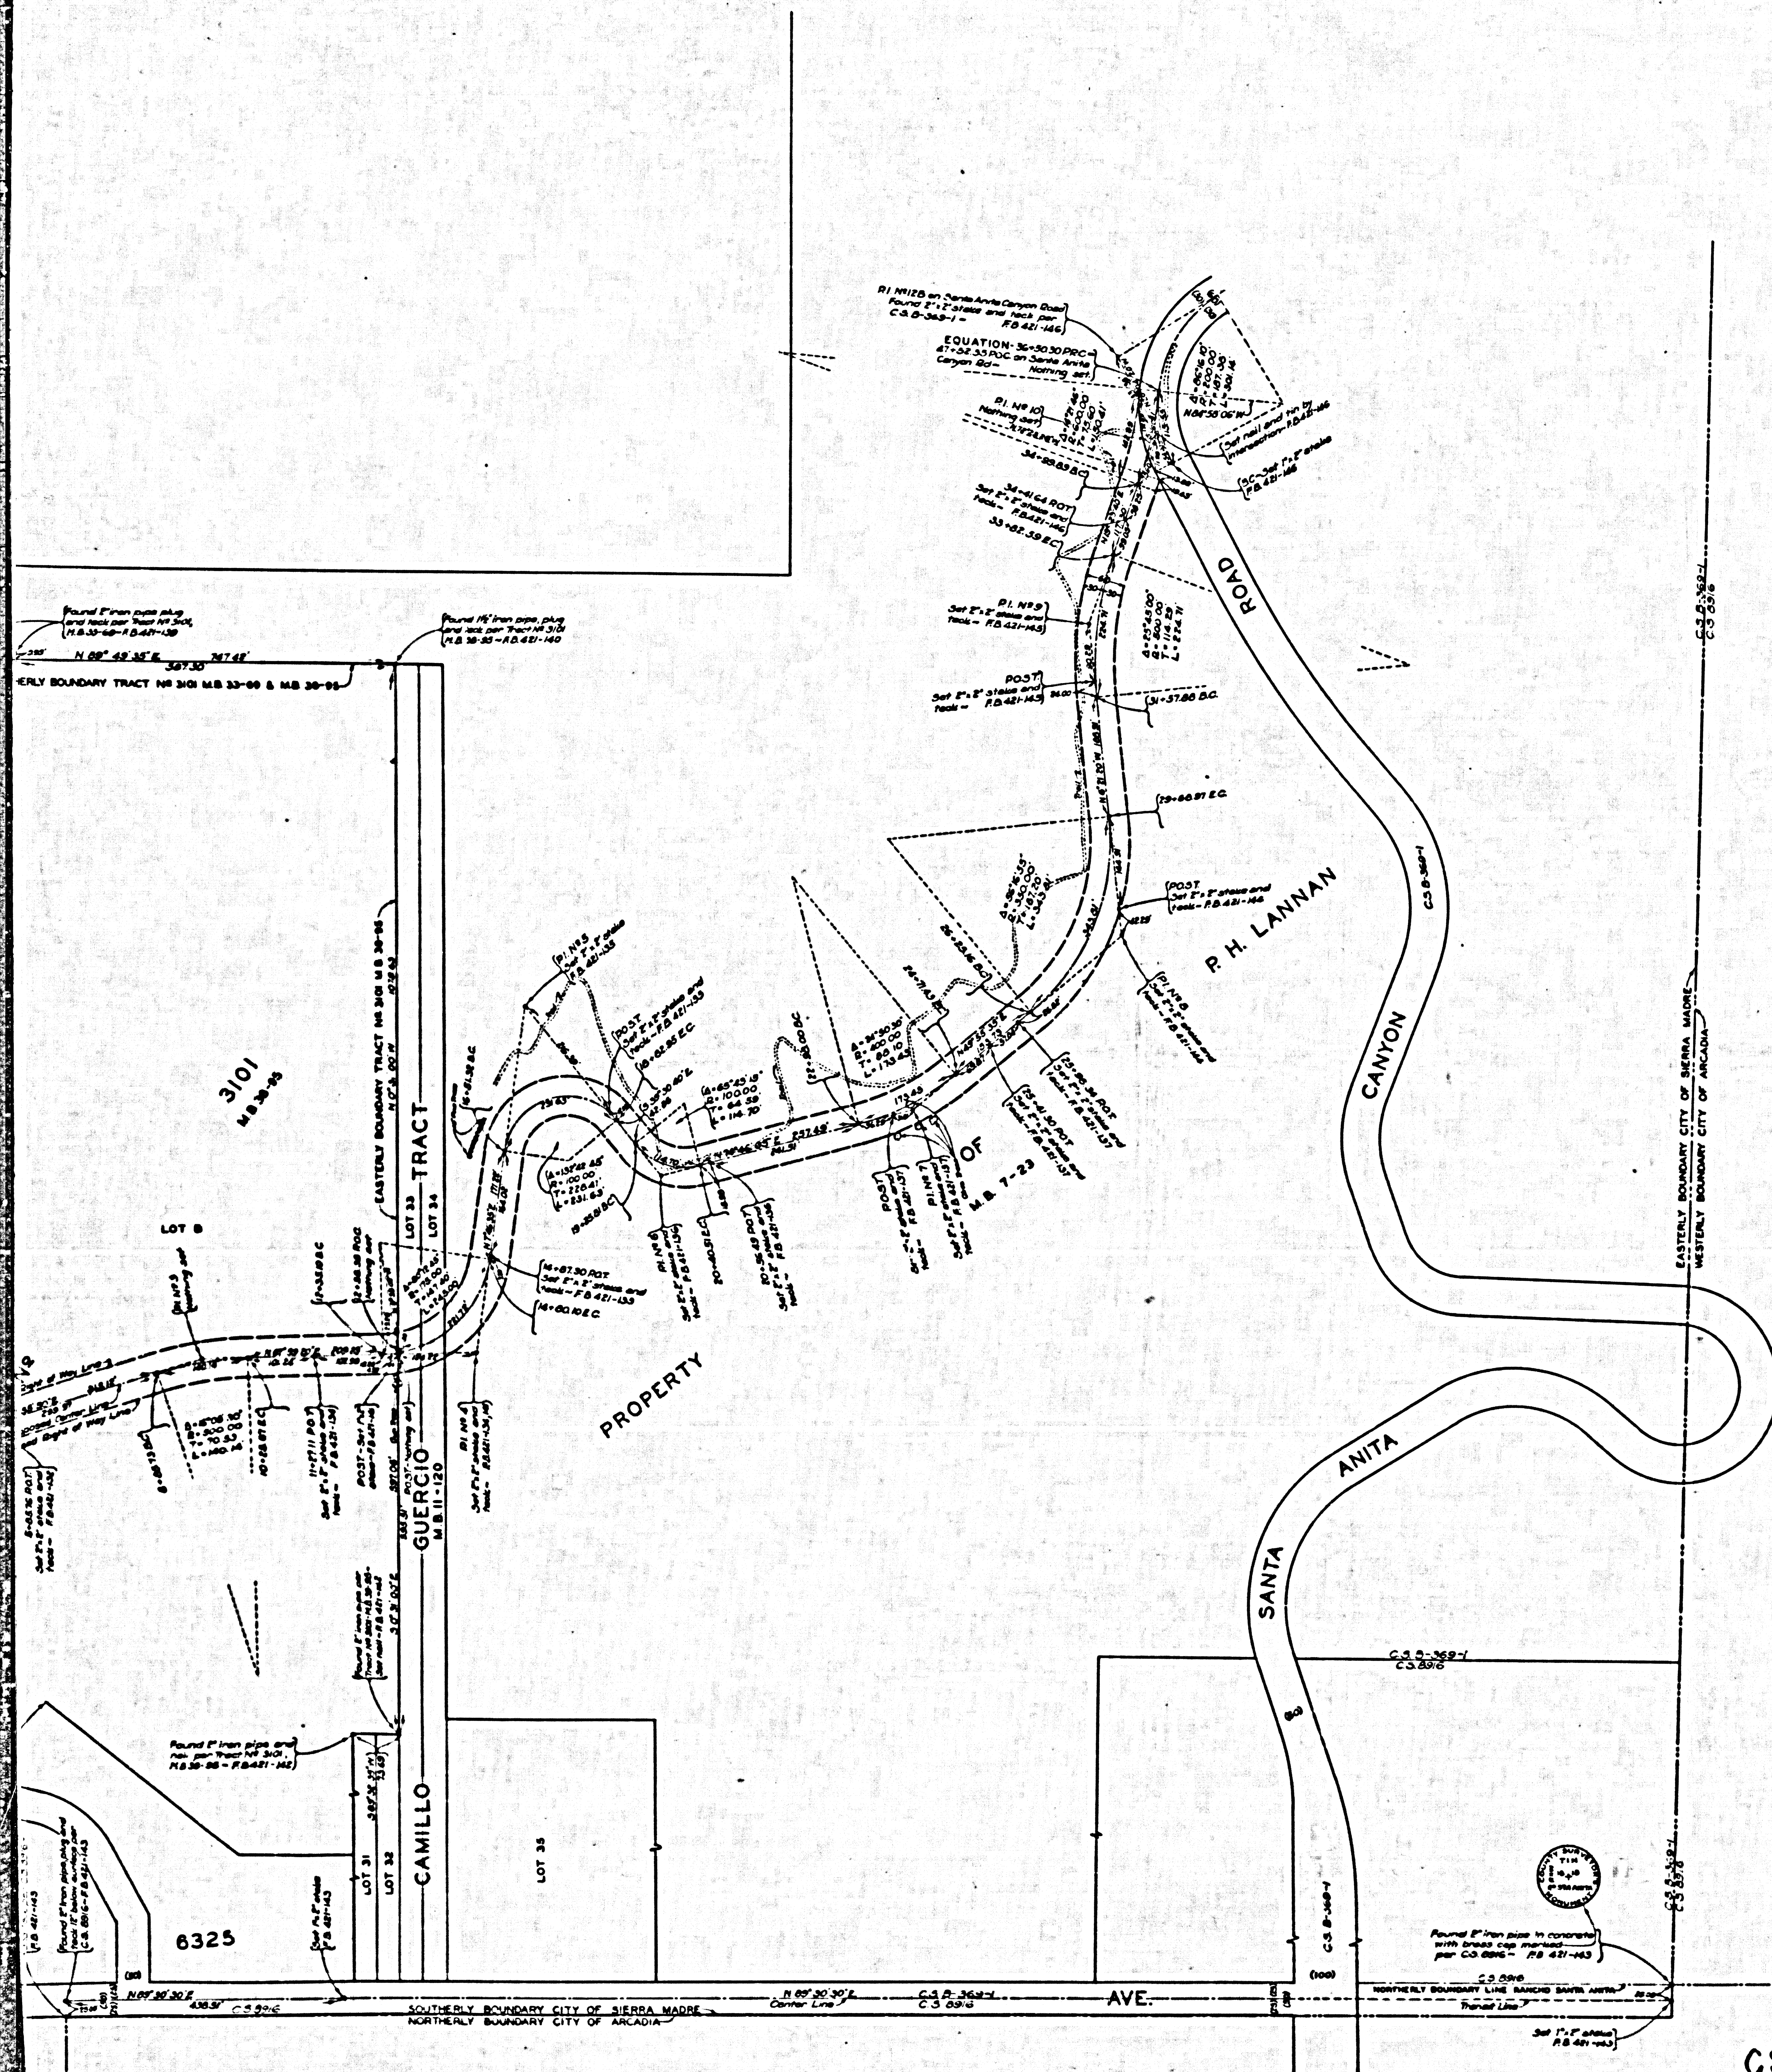


MAP OF
STURTEVANT DRIVE
FROM
TRACT NO 2456 M.B. 31-55
TO
SANTA ANITA CANYON ROAD
COUNTY SURVEYORS MAP NO B-757
SCALE - 1 INCH = 100 FT.

WORK ORDER NO 785
JERCKHOLD - COUNTY SURVEYOR
SURVEYED DEC. 1931 TO FEB. 1932
SURVEYED UNDER INSTRUCTIONS OF THE
BOARD OF SUPERVISORS PER ORDER DATED
NOV. 7 1927
BEARINGS ARE BASED ON THE BEARING OF
SANTA ANITA CANYON ROAD PER C. S. B-369-1
F. B. 421-125-150
FIELD WORK BY...T.J. STEVENSON
OFFICE WORK BY...D.L. PACK
CHECKED BY...A. DREW

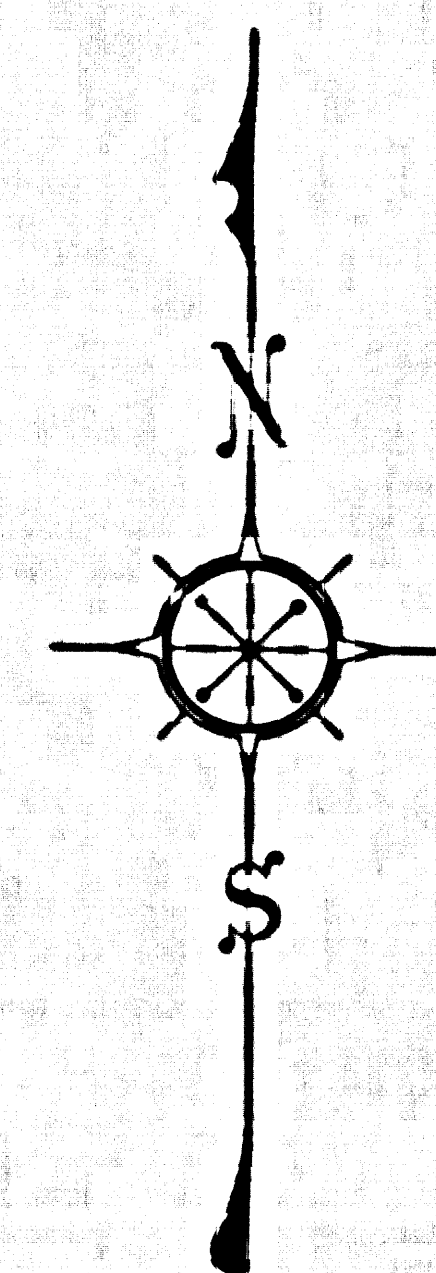

CS B-757
A1 OF A2

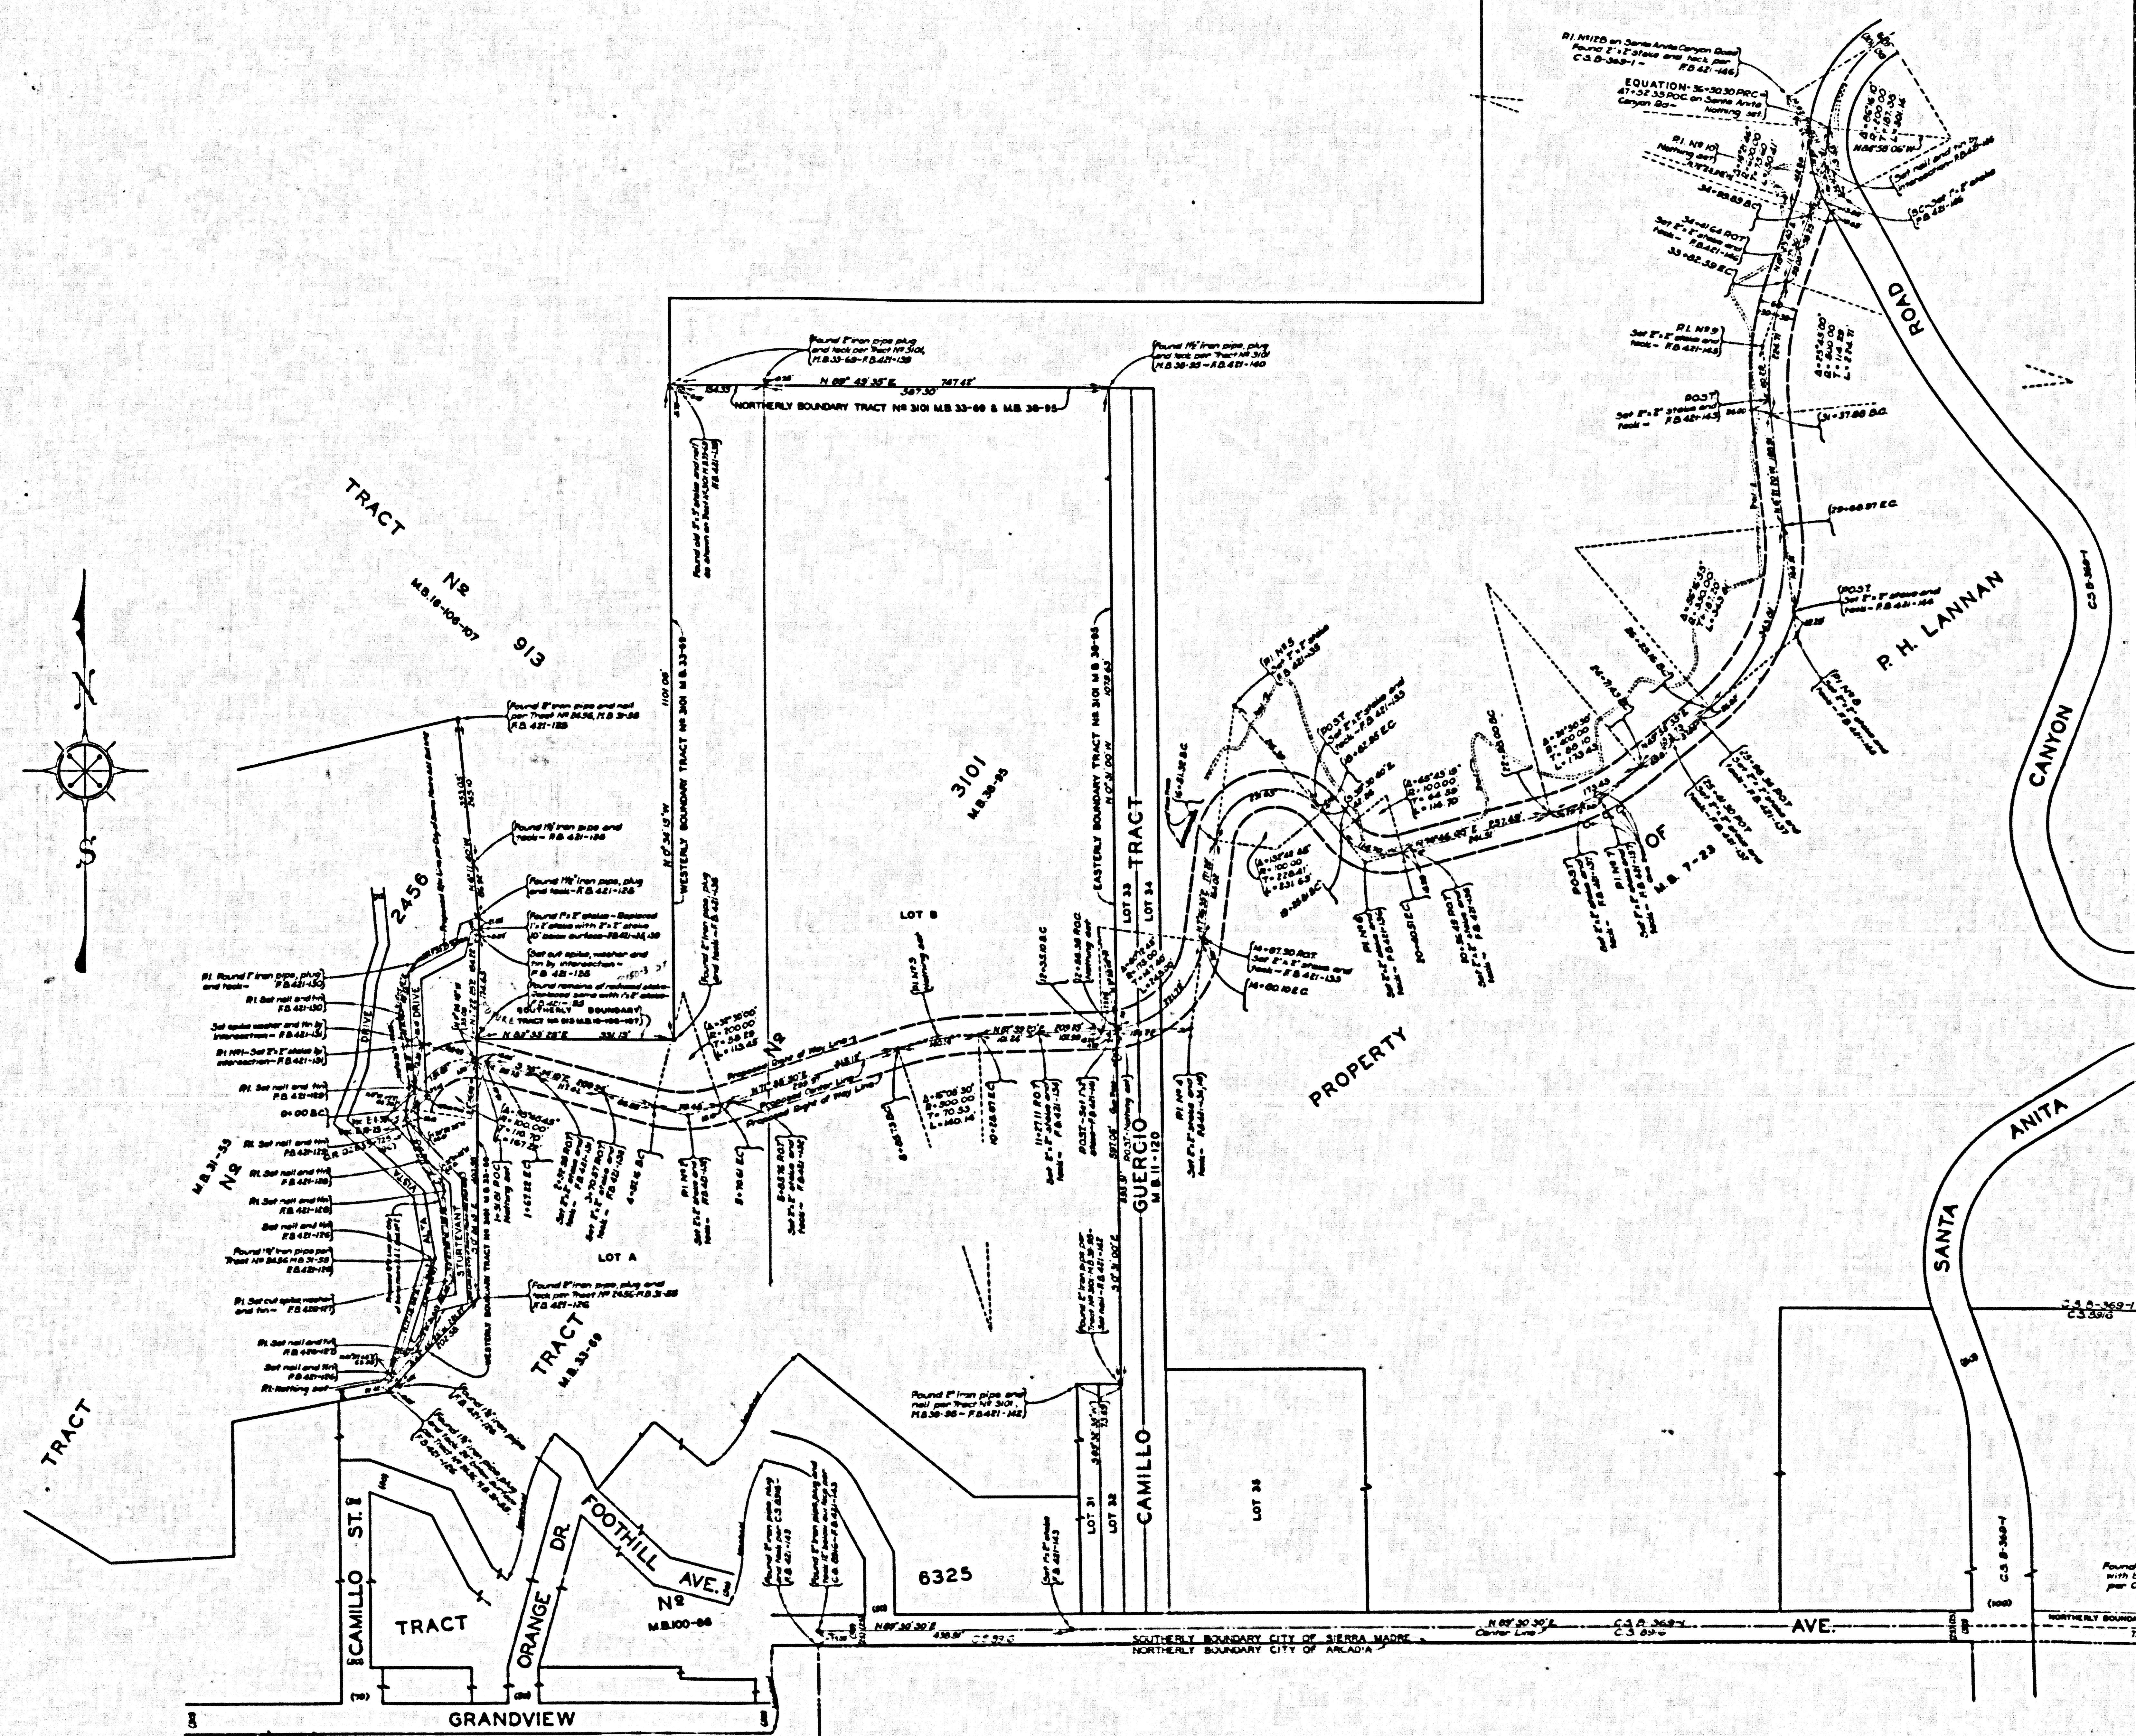

CS B-757
A2 OF A2