




MAP OF
SANTA MONICA BOULEVARD
FROM
WEST BOUNDARY LINE
CITY OF LOS ANGELES
TO
OLIVE DRIVE
COUNTY SURVEYORS MAP NO. B-761.
SHEET NO. 1 OF 2 SHEETS
SCALE - 1 INCH = 50 FT.
WORK ORDER NO. 7070.
J. ROCKHOLD - COUNTY SURVEYOR
SURVEYED - MARCH/APRIL 1932.
SURVEYED UNDER INSTRUCTIONS OF THE
BOARD OF SUPERVISORS PER ORDER DATED
DECEMBER 28 1931.
BEARINGS ARE BASED ON THE BEARING OF
HOLLOWAY DR. PER C.S.B. 150.
F.B. 493-1-110
FIELD WORK BY H.F. EVANS
OFFICE WORK BY D.A. WHITE.
CHECKED BY A.H. DREW.

C.S.B.-761-1
A.C. 5-A-4