


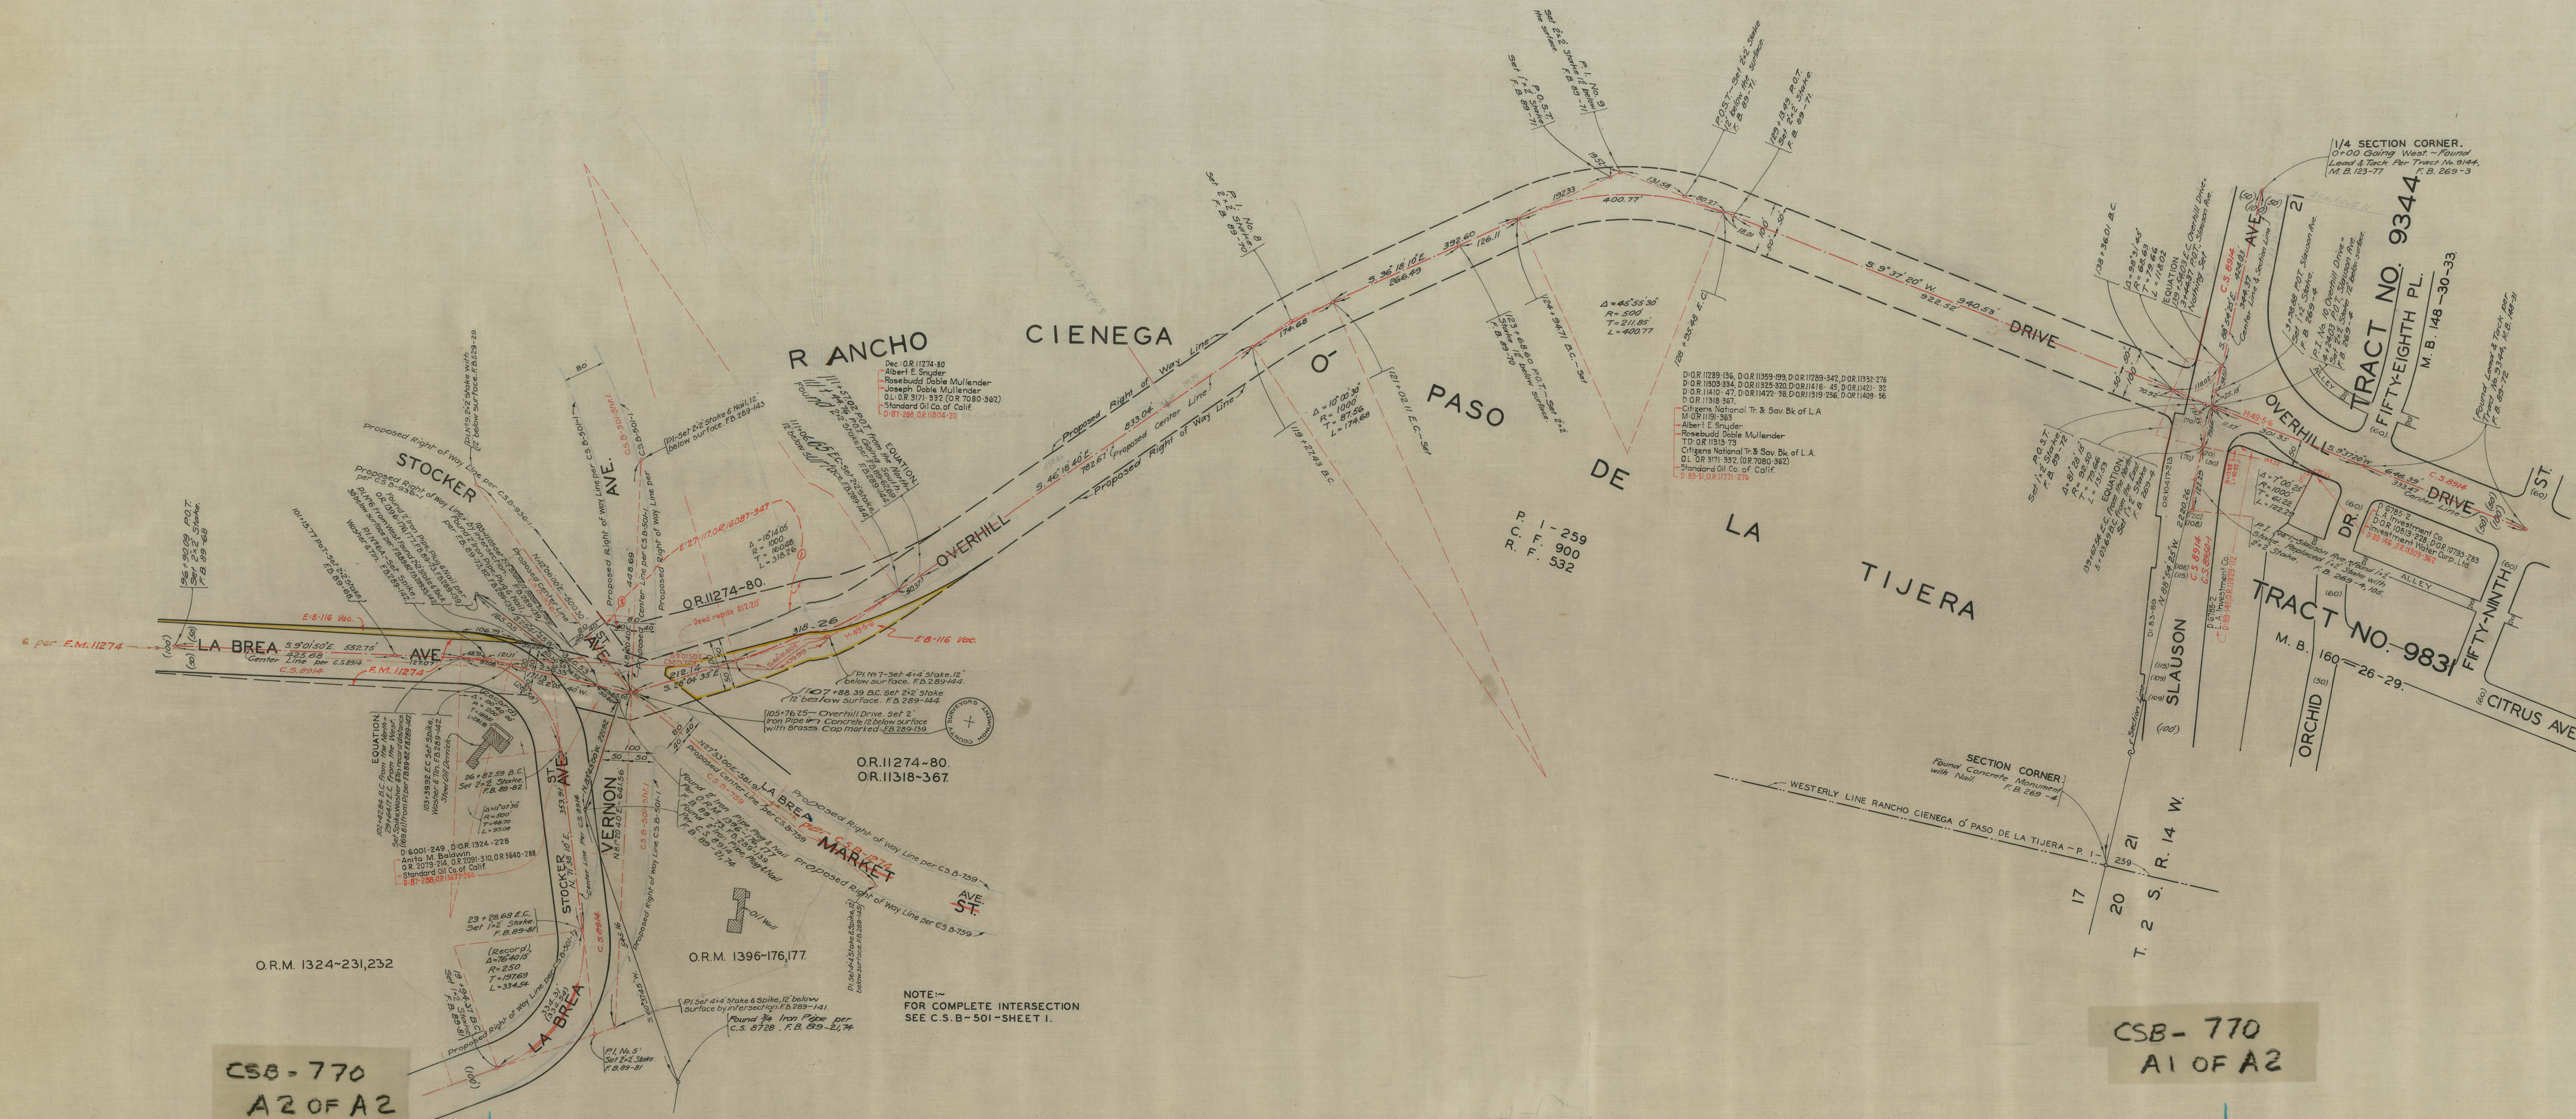

MAP OF
OVERHILL DRIVE
FROM
LA BREA AVENUE
TO
SLAUSON AVENUE.
COUNTY SURVEYORS MAP NO. B-770
SCALE:- 1 INCH = 100 FT.
WORK ORDER NO. 730
J.E. ROCKHOLD - COUNTY SURVEYOR.
SURVEYED - FEB. 1927 - JUNE, 1932.
SURVEYED UNDER INSTRUCTIONS OF THE
BOARD OF SUPERVISORS PER ORDER DATED
AUGUST 2, 1926.
BEARINGS ARE BASED ON THE BEARING OF
LA BREA AVE. PER C.S. 8914.
F.B. 89-44-62. F.B. 269-3, 105. F.B. 269-139-144.
FIELD WORK BY... E.T. MANKEY.
OFFICE WORK BY... J.D. PRICE.
CHECKED BY... A.H. DREW.
Sht. 24

CSB- 770
A1 OF A2