


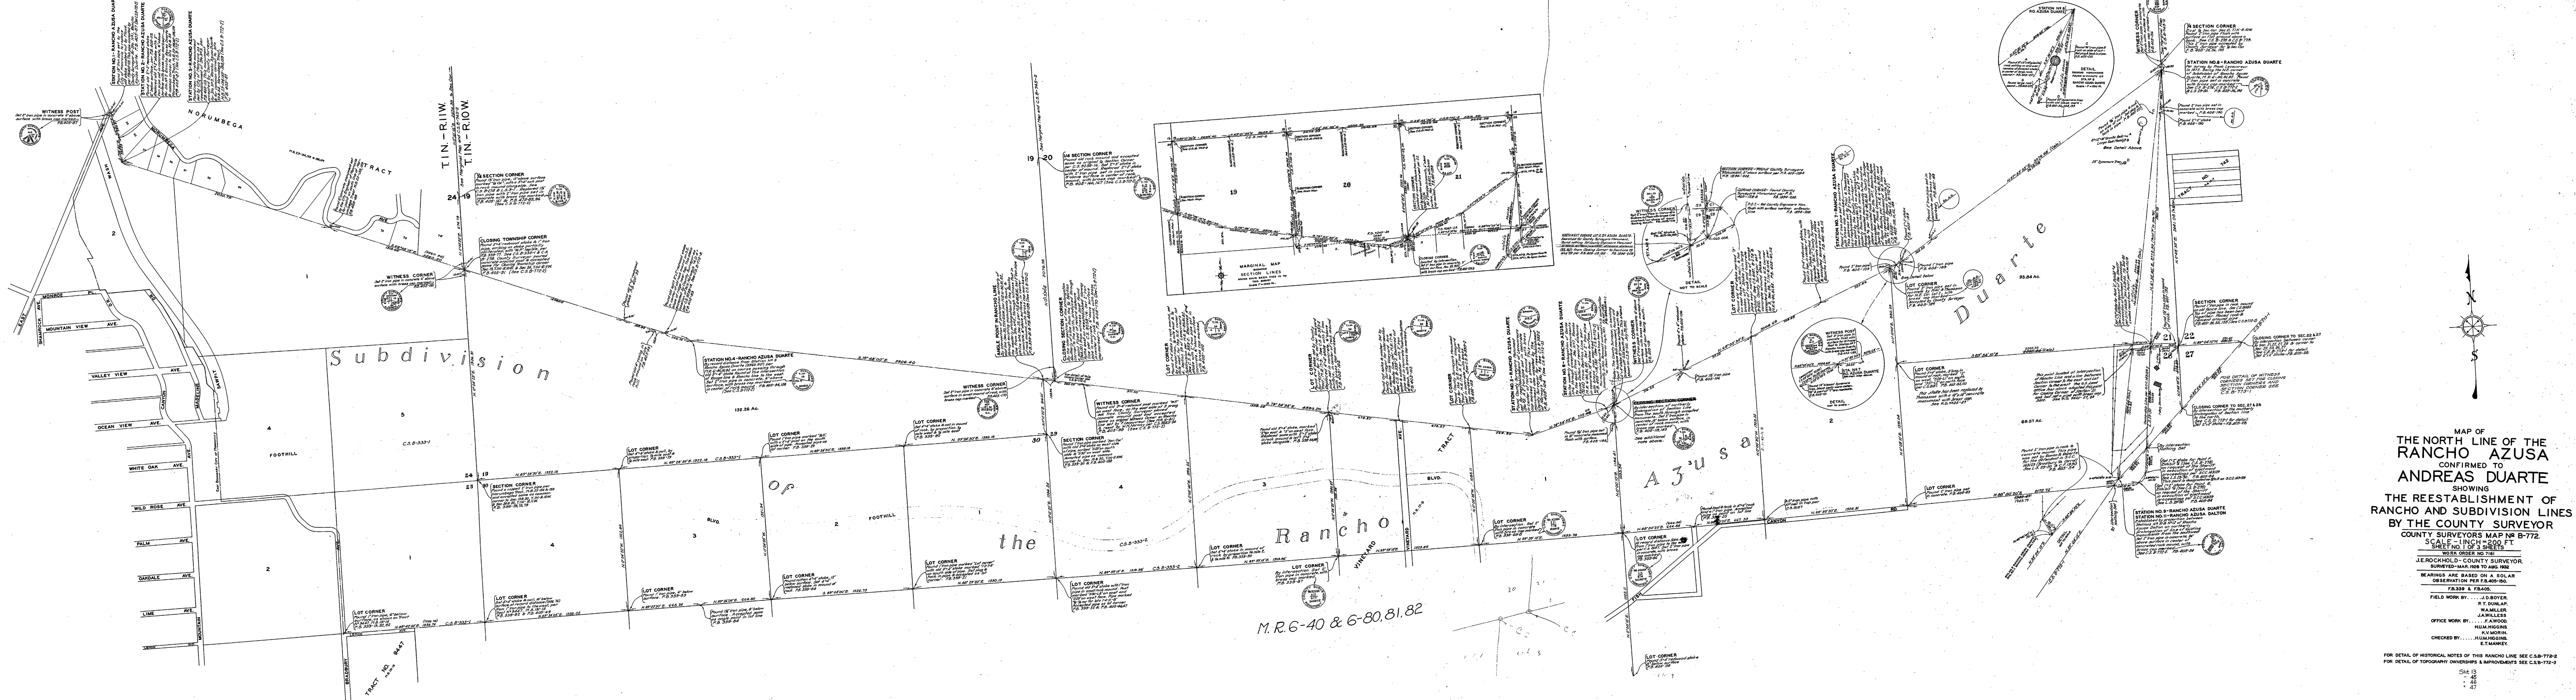

MAP OF
THE NORTH LINE OF THE
RANCHO AZUSA
CONFIRMED TO
ANDREAS DUARTE
SHOWING
THE REESTABLISHMENT OF
RANCHO AND SUBDIVISION LINES
BY THE COUNTY SURVEYOR
COUNTY SURVEYORS MAP NO. B-772
SCALE - 1 INCH = 200 FT.
SHEET NO. 1 OF 3 SHEETS
WORK ORDER NO. 781
J. ROCKHOLD - COUNTY SURVEYOR
SURVEYED - MAR. 1928 TO AUG. 1932
BEARINGS ARE BASED ON A SOLAR
OBSERVATION PER F.B. 405-150.
F.B. 339 & F.B. 405.
FIELD WORK BY: J.D. BOYER
R.T. DUNLAP
WAMILLER
JAWWLESS
OFFICE WORK BY: F.A. WOOD
H.M. HIGGINS
K.V. MORIN
CHECKED BY: H.M. HIGGINS
E.T. MANKEY

FOR DETAIL OF HISTORICAL NOTES OF THIS RANCHO LINE SEE C.S.B-772-2
FOR DETAIL OF TOPOGRAPHY OWNERSHIP & IMPROVEMENTS SEE C.S.B-772-3
Sht. 13
46
45
47