


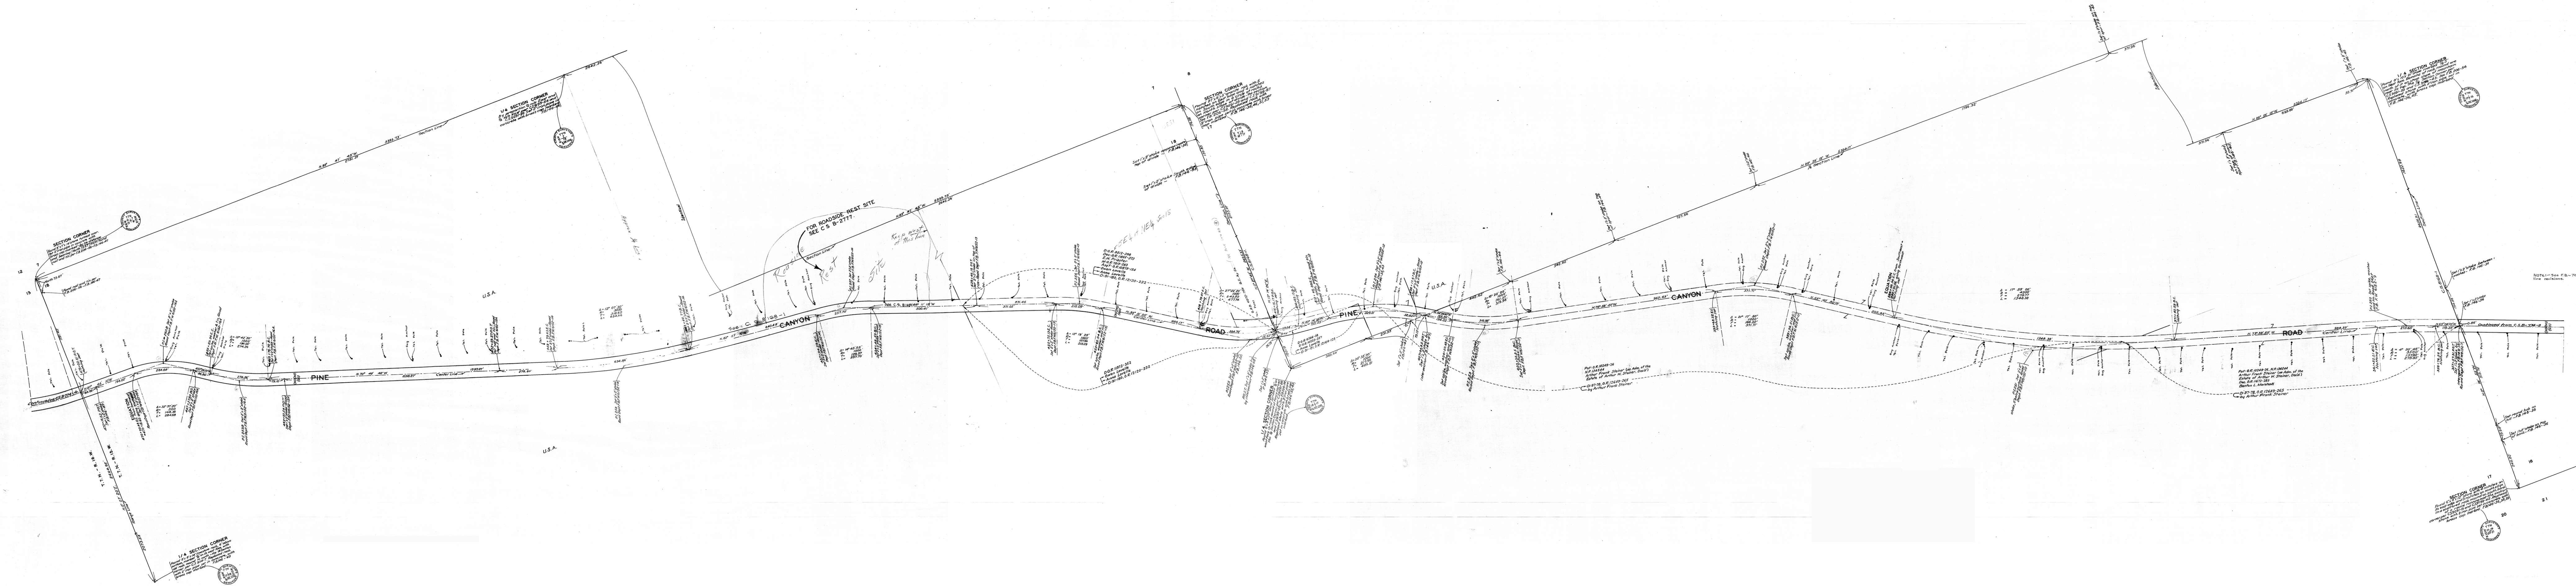

MAP OF
ELIZABETH LAKE-PINE CANYON ROAD.
FROM
ELIZABETH LAKE CANYON ROAD.
TO
OAKDALE CANYON ROAD.
COUNTY SURVEYORS MAP NO B-774.
SHEET NO 3 OF 5 SHEETS.
SCALE-1 INCH = 100 FT.

JOB NUMBER 7221.

J. E. ROCKHOLD - COUNTY SURVEYOR.
SURVEYED - SEPT. 1931 - AUG. 1934.
BEARINGS ARE BASED ON THE BEARING OF
THE EAST-WEST 1/4 SECTION LINE OF SECTION
22, T. 1 N. R. 15, W. PER. C.S. 8168-1.
ROAD DEPARTMENT F.B. 6152 AND F.B. 146-35-115.
FIELD WORK BY J. D. BOYER AND
COUNTY ROAD DEPARTMENT
OFFICE WORK BY R. B. EMMOTT,
K. R. MC PHERSON,
M. N. BRADSTREET.
CHECKED BY K. R. MC PHERSON.
INDEX 73

Revised December 1951. G. Bailey