




MAP OF
BAY VIEW AVENUE
FROM
LOMITA BOULEVARD
TO
MAIN STREET
COUNTY SURVEYORS MAP NO. B-792
SHEET NO. 2 OF 2 SHEETS
SCALE OF 1 INCH = 100 FT.

WORK ORDER NO. 7083
J.E. ROCKHOLD - COUNTY SURVEYOR
SURVEYED JUNE 1932
SURVEYED UNDER INSTRUCTIONS OF THE
BOARD OF SUPERVISORS PER ORDER DATED
MARCH 21, 1932
BEARINGS ARE BASED ON THE BEARING OF
LOS ANGELES STREET PER C.S.B. 917-3
F.B. 495 - 1-34
FIELD WORK BY H.F. EVANS
OFFICE WORK BY W.H. KRELLE
CHECKED BY A.H. DREW
INDEX 16-19

THIS SECONDARY HIGHWAY REMOVED FROM THE MASTER
PLAN OF HIGHWAYS BY AMENDMENTS NO. 259 & NO. 359