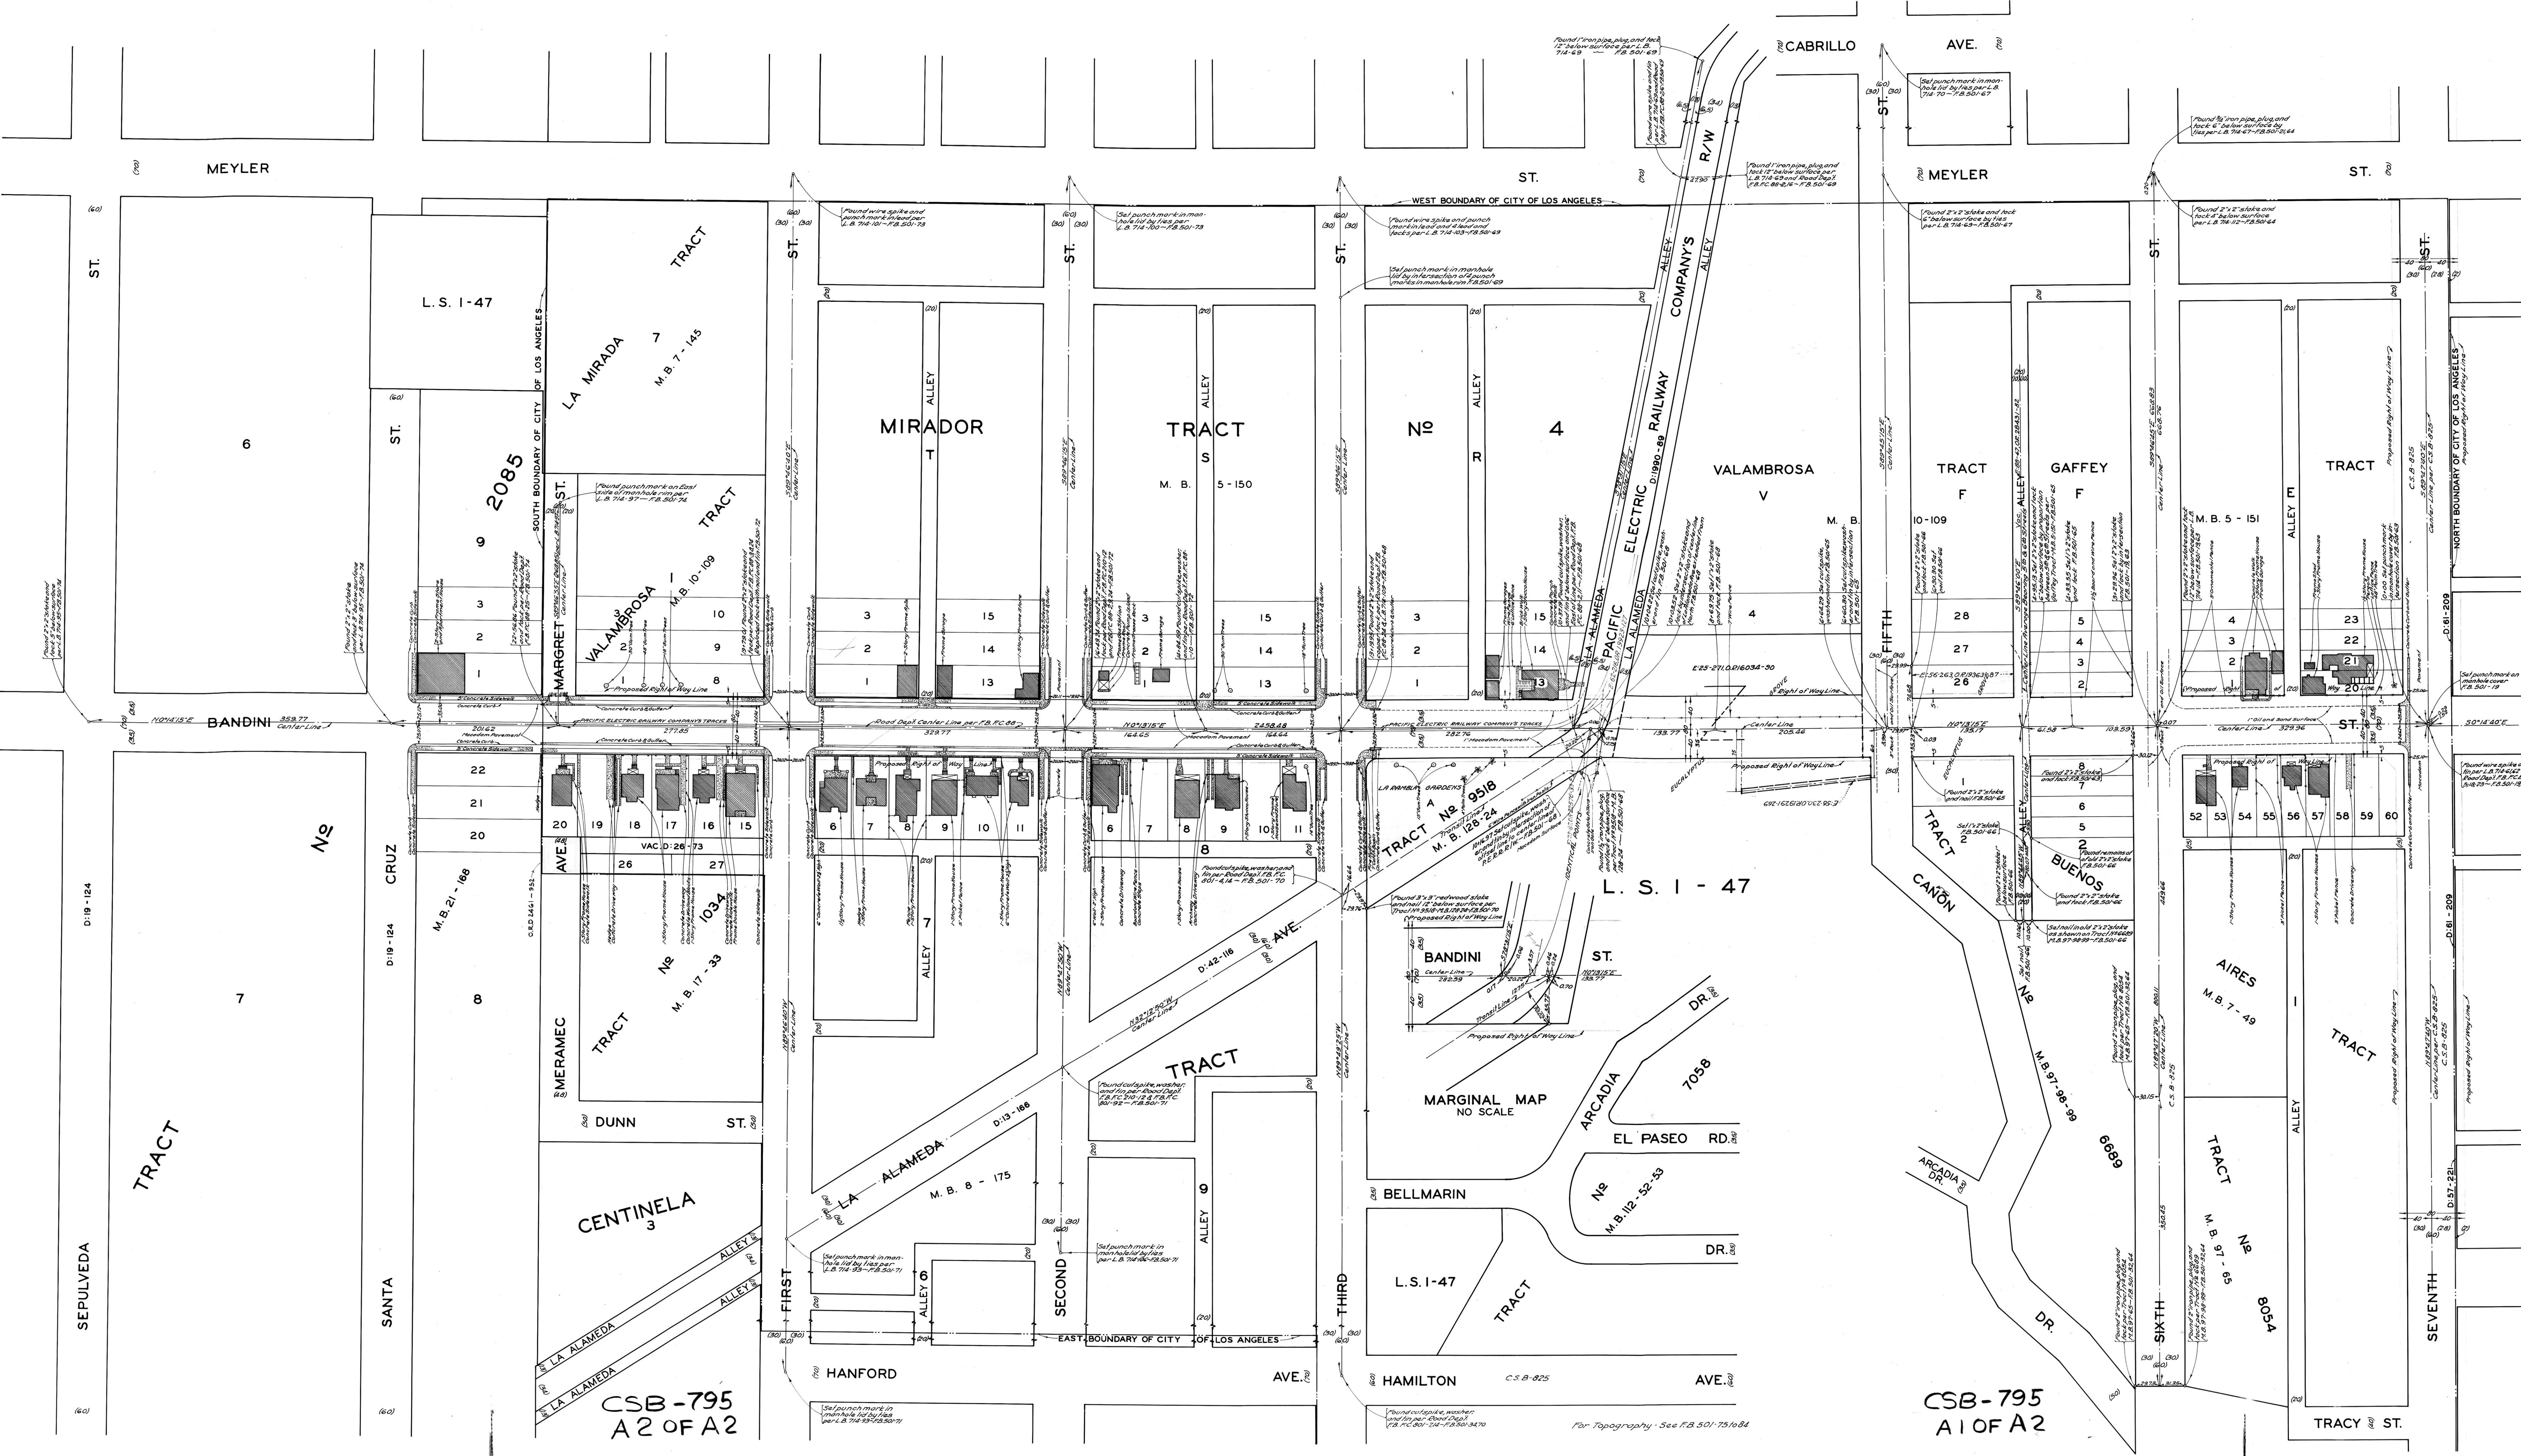


MAP OF
BANDINI STREET
FROM
SEVENTH STREET
TO
SEPULVEDA STREET
COUNTY SURVEYORS MAP NO B-795
SCALE: 1 INCH = 100 FT.

WORK ORDER NO 7082
J.E. ROCKHOLD - COUNTY SURVEYOR
SURVEYED AUGUST - 1932
SURVEYED UNDER INSTRUCTIONS OF THE
BOARD OF SUPERVISORS PER ORDER DATED
MARCH 21, 1932
BEARINGS ARE BASED ON THE BEARING OF
SEVENTH STREET PER C.S. MAP NO B - 025
F.B. 501 - 61 - 84.
FIELD WORK BY... S.E. BUTLER.
OFFICE WORK BY... W.H. KRELLE.
CHECKED BY... W.H. BLACKMER.

INDEX 28 x 29
FOR PROFILE SEE C.S.B-1243 SHT. 1
FOR CROSS SECTION SEE C.S.B-1243 SHT. 2