


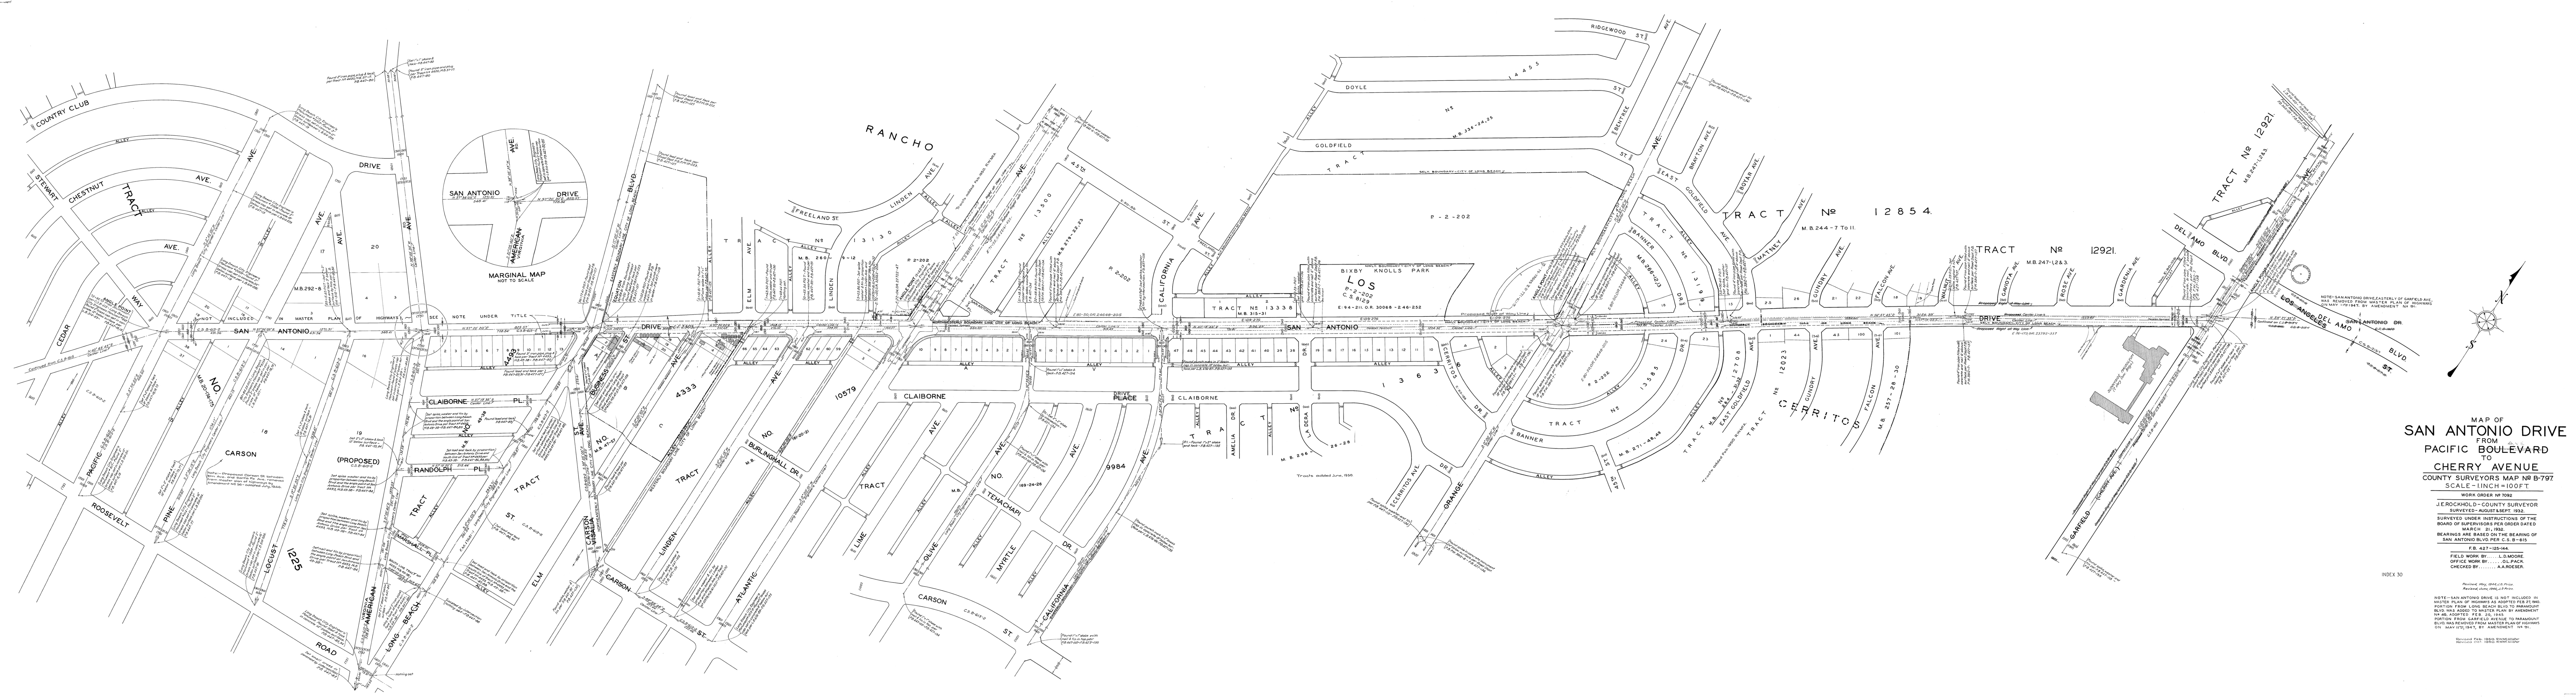

MAP OF
SAN ANTONIO DRIVE
FROM
PACIFIC BOULEVARD
TO
CHERRY AVENUE
COUNTY SURVEYORS MAP NO B-797
SCALE - 1 INCH = 100 FT

WORK ORDER NO 7092
JERROLD - COUNTY SURVEYOR
SURVEYED - AUGUST & SEPT. 1932.
SURVEYED UNDER INSTRUCTIONS OF THE
BOARD OF SUPERVISORS PER ORDER DATED
MARCH 21, 1932.
BEARINGS ARE BASED ON THE BEARING OF
SAN ANTONIO BLVD. PER C.S. B-615.
F.B. 427-125-144.
FIELD WORK BY.....L.D. MOORE
OFFICE WORK BY.....O.L. PACK
CHECKED BY.....A.A. ROESER.

Revised May 1944, L.D. Moore.
Revised June 1944, L.D. Moore.
NOTE - SAN ANTONIO DRIVE IS NOT INCLUDED IN
MASTER PLAN OF HIGHWAYS AS ADOPTED FEB. 21, 1940.
PORTION FROM LONG BEACH BLVD TO PARAMOUNT
BLVD WAS ADDED TO MASTER PLAN BY AMENDMENT
NO. 40, ADOPTED FEB. 20, 1943.
PORTION FROM GARFIELD AVENUE TO PARAMOUNT
BLVD WAS REMOVED FROM MASTER PLAN OF HIGHWAYS
ON MAY 17, 1947, BY AMENDMENT NO. 51.

Revised Feb. 1950, R.W. Moore.
Revised June 1950, R.W. Moore.

INDEX 30