


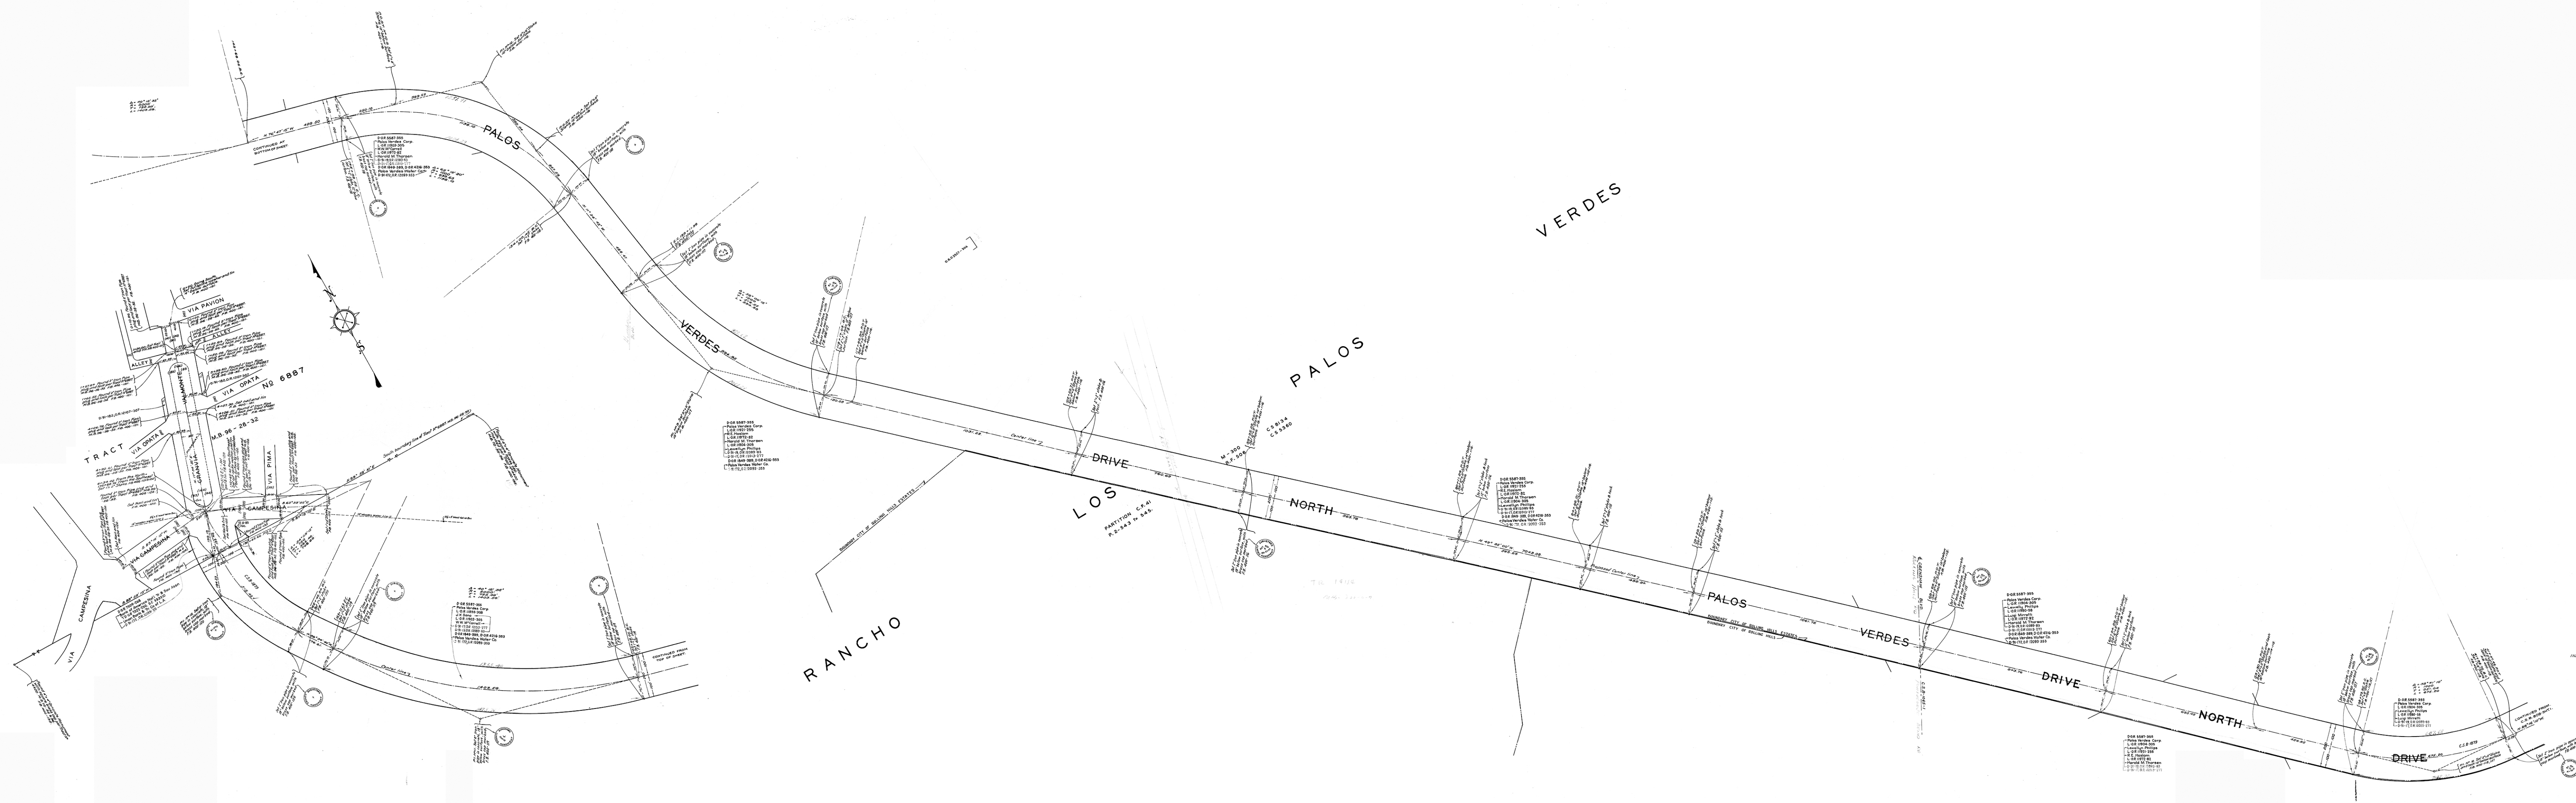

MAP OF
PALOS VERDES DRIVE
FROM
ANAHEIM STREET
TO
GRANVIA LA COSTA
COUNTY SURVEYORS MAP NO. 808
SHEET 122 OF 7 SHEETS
SCALE - 1 INCH = 100 FT.
WORK ORDER NO. 7166
J. E. ROCKHOLD - COUNTY SURVEYOR,
SURVEYED NOVEMBER - 1932.
SURVEYED UNDER INSTRUCTIONS OF THE
BOARD OF SUPERVISORS PER ORDER DATED
OCTOBER 10 - 1932
BEARINGS ARE BASED ON THE BEARING OF
WESTERN AVENUE (PROPOSED) PER C.S. 8960-2
F.B. 400-101-176
FIELD WORK BY: G. BENSON
OFFICE WORK BY: F. A. WOOD
H. M. HIGGINS
CHECKED BY: K. E. AMPHERSON
INDEX 27
FOR PROFILE SEE C.S. 8-809-3, 4
FOR CROSS SECTIONS SEE C.S. 8-810-5, 6, 7
FOR GRADING PLAN SEE C.S. 8-808-4
FOR RELATION OF CONSTRUCTED ROAD TO
RIGHT OF WAY SEE C.S. 8-1028.
Palos Verdes Drive changed to Palos Verdes Drive North-D-148-237