
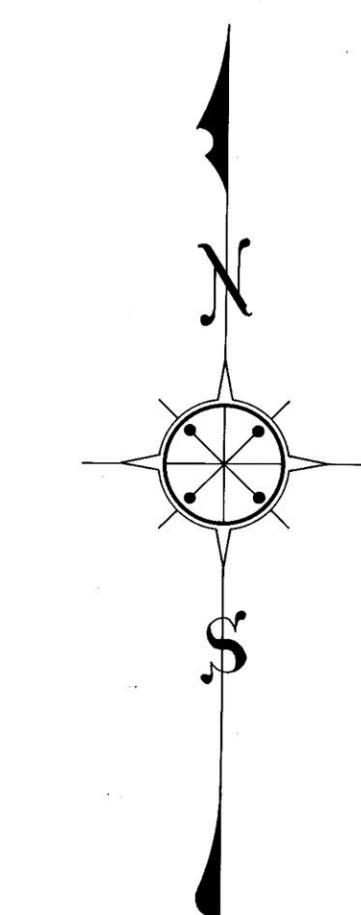
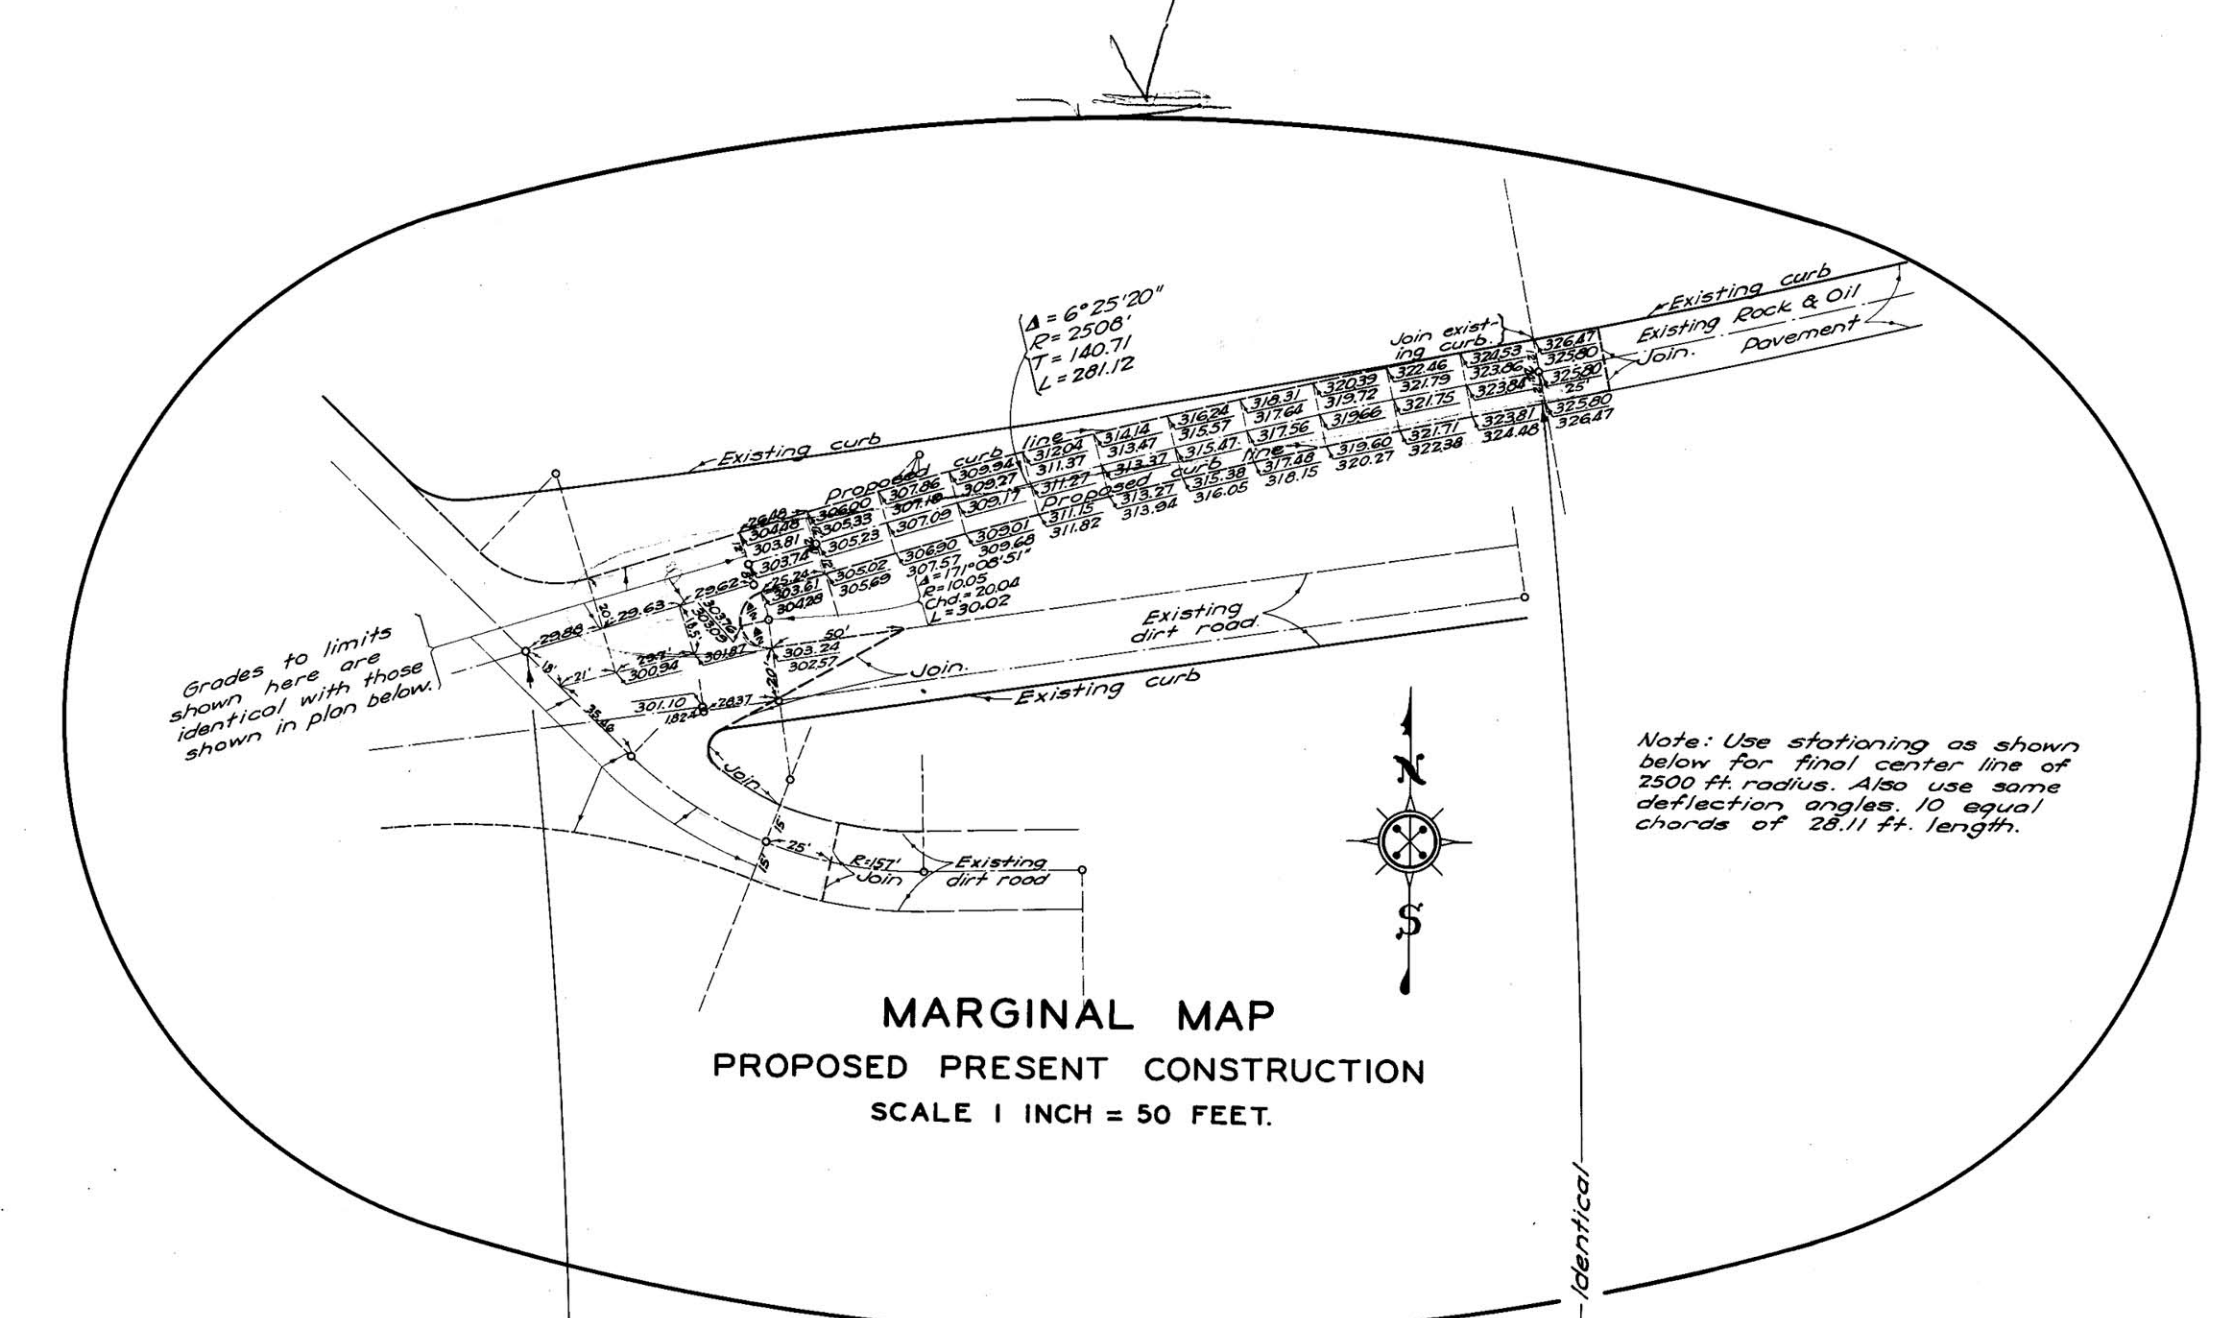



 


GRADING MAP OF
PALOS VERDES DRIVE
FROM
ANAHEIM STREET
TO
GRANVIA LA COSTA
COUNTY SURVEYORS MAP N^o B-808
SHEET N^o 5 OF 7 SHEETS
SCALE 1 INCH = 50 FEET
WORK ORDER N^o 7166
J. ROCKHOLD - COUNTY SURVEYOR
SURVEYED - NOVEMBER - 1932
SURVEYED UNDER INSTRUCTIONS OF THE
BOARD OF SUPERVISORS PER ORDER DATED
OCTOBER 10, 1932.

FIELD WORK BY
OFFICE WORK BY J.H. SMITH
CHECKED BY M.D. DARLING

DATUM U.S.G.S.-SEE NOTE ON PROFILE.

FOR ALIGNMENT SEE C.S.B-808-SHEET 3
FOR PROFILE SEE C.S.B-809-SHEET 5
FOR CROSS SECTIONS SEE C.S.B-810-SHEETS 17-18
FOR TOPOGRAPHIC MAP SEE C.S.B-808-SHEET 6
FOR RELATION OF CONSTRUCTED ROAD TO
RIGHT OF WAY SEE C.S.B-1028

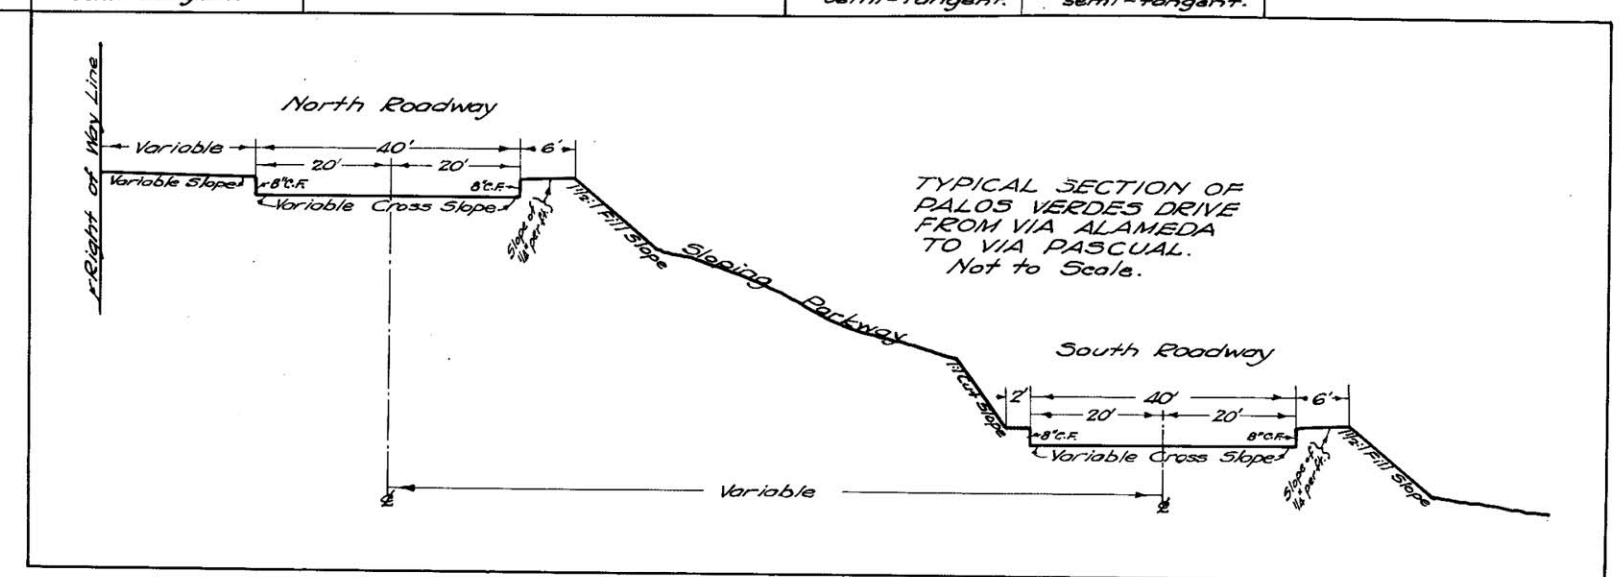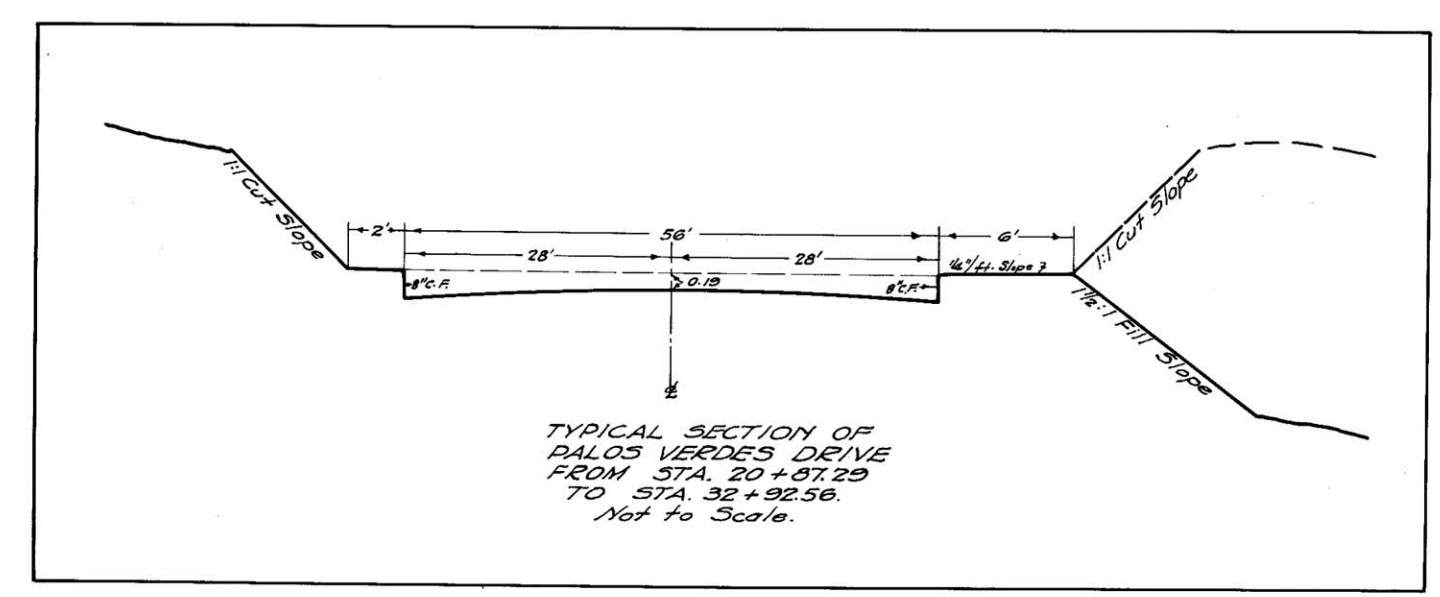

CSB-808-5
A 2 OF A 3

CSB-808-5
A 1 OF A 3