


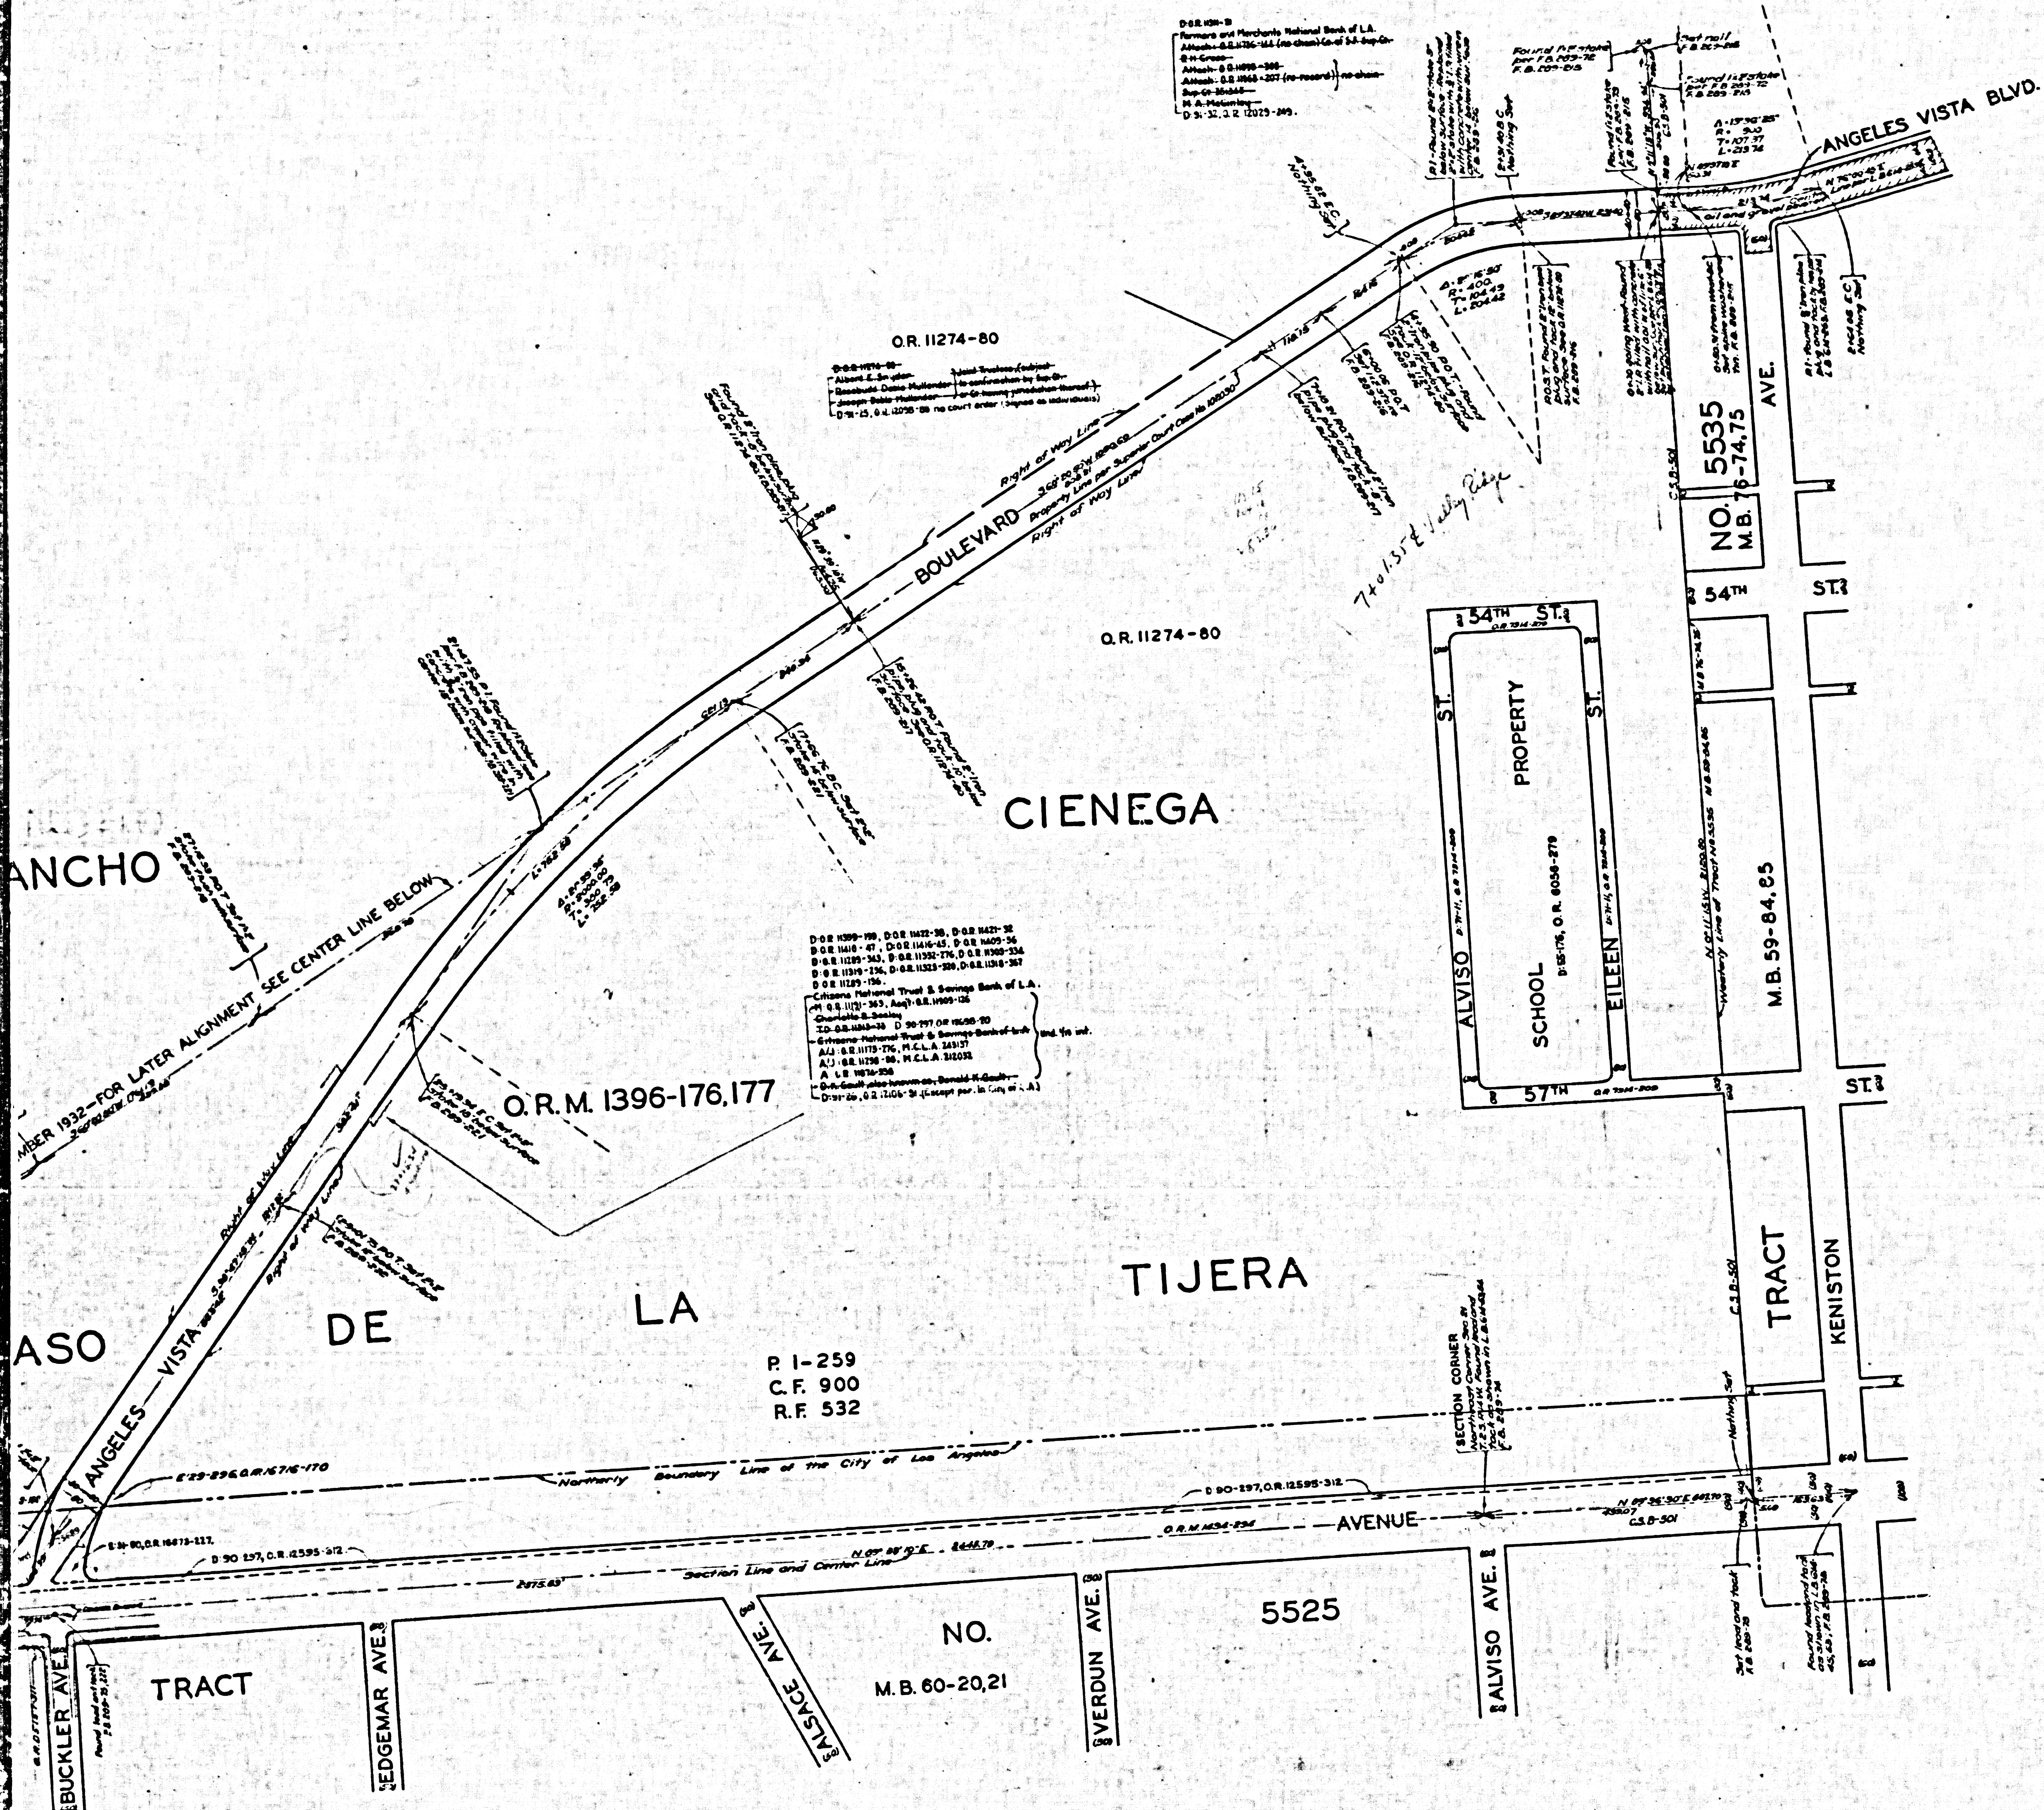

MAP OF
ANGELES VISTA BOULEVARD
FROM
KENISTON AVENUE
TO
SLAUSON AVENUE
COUNTY SURVEYORS MAP NO. B-811
SCALE - 1 INCH = 100 FT.
WORK ORDER NO. 7167
J. E. ROCKHOLD - COUNTY SURVEYOR
SURVEYED - OCT TO DEC. 1932
BEARINGS ARE BASED ON THE BEARING OF
OVERHILL DRIVE PER C.S.B.-770
F.B. 289-211 TO 222
FIELD WORK BY H.F. EVANS
OFFICE WORK BY C.W. COY
CHECKED BY D.M. FINLEY
INDEX 24
FOR PROFILE SEE C.S.B.-812
FOR CROSS SECTIONS SEE C.S.B.-813-1&2


CSB-811
A2 OF A2

TRACT NO 9831
M.B. 60-28-29

TRACT NO 9344
M.B. 148-30-33

TRACT

NO.
M.B. 60-20,21

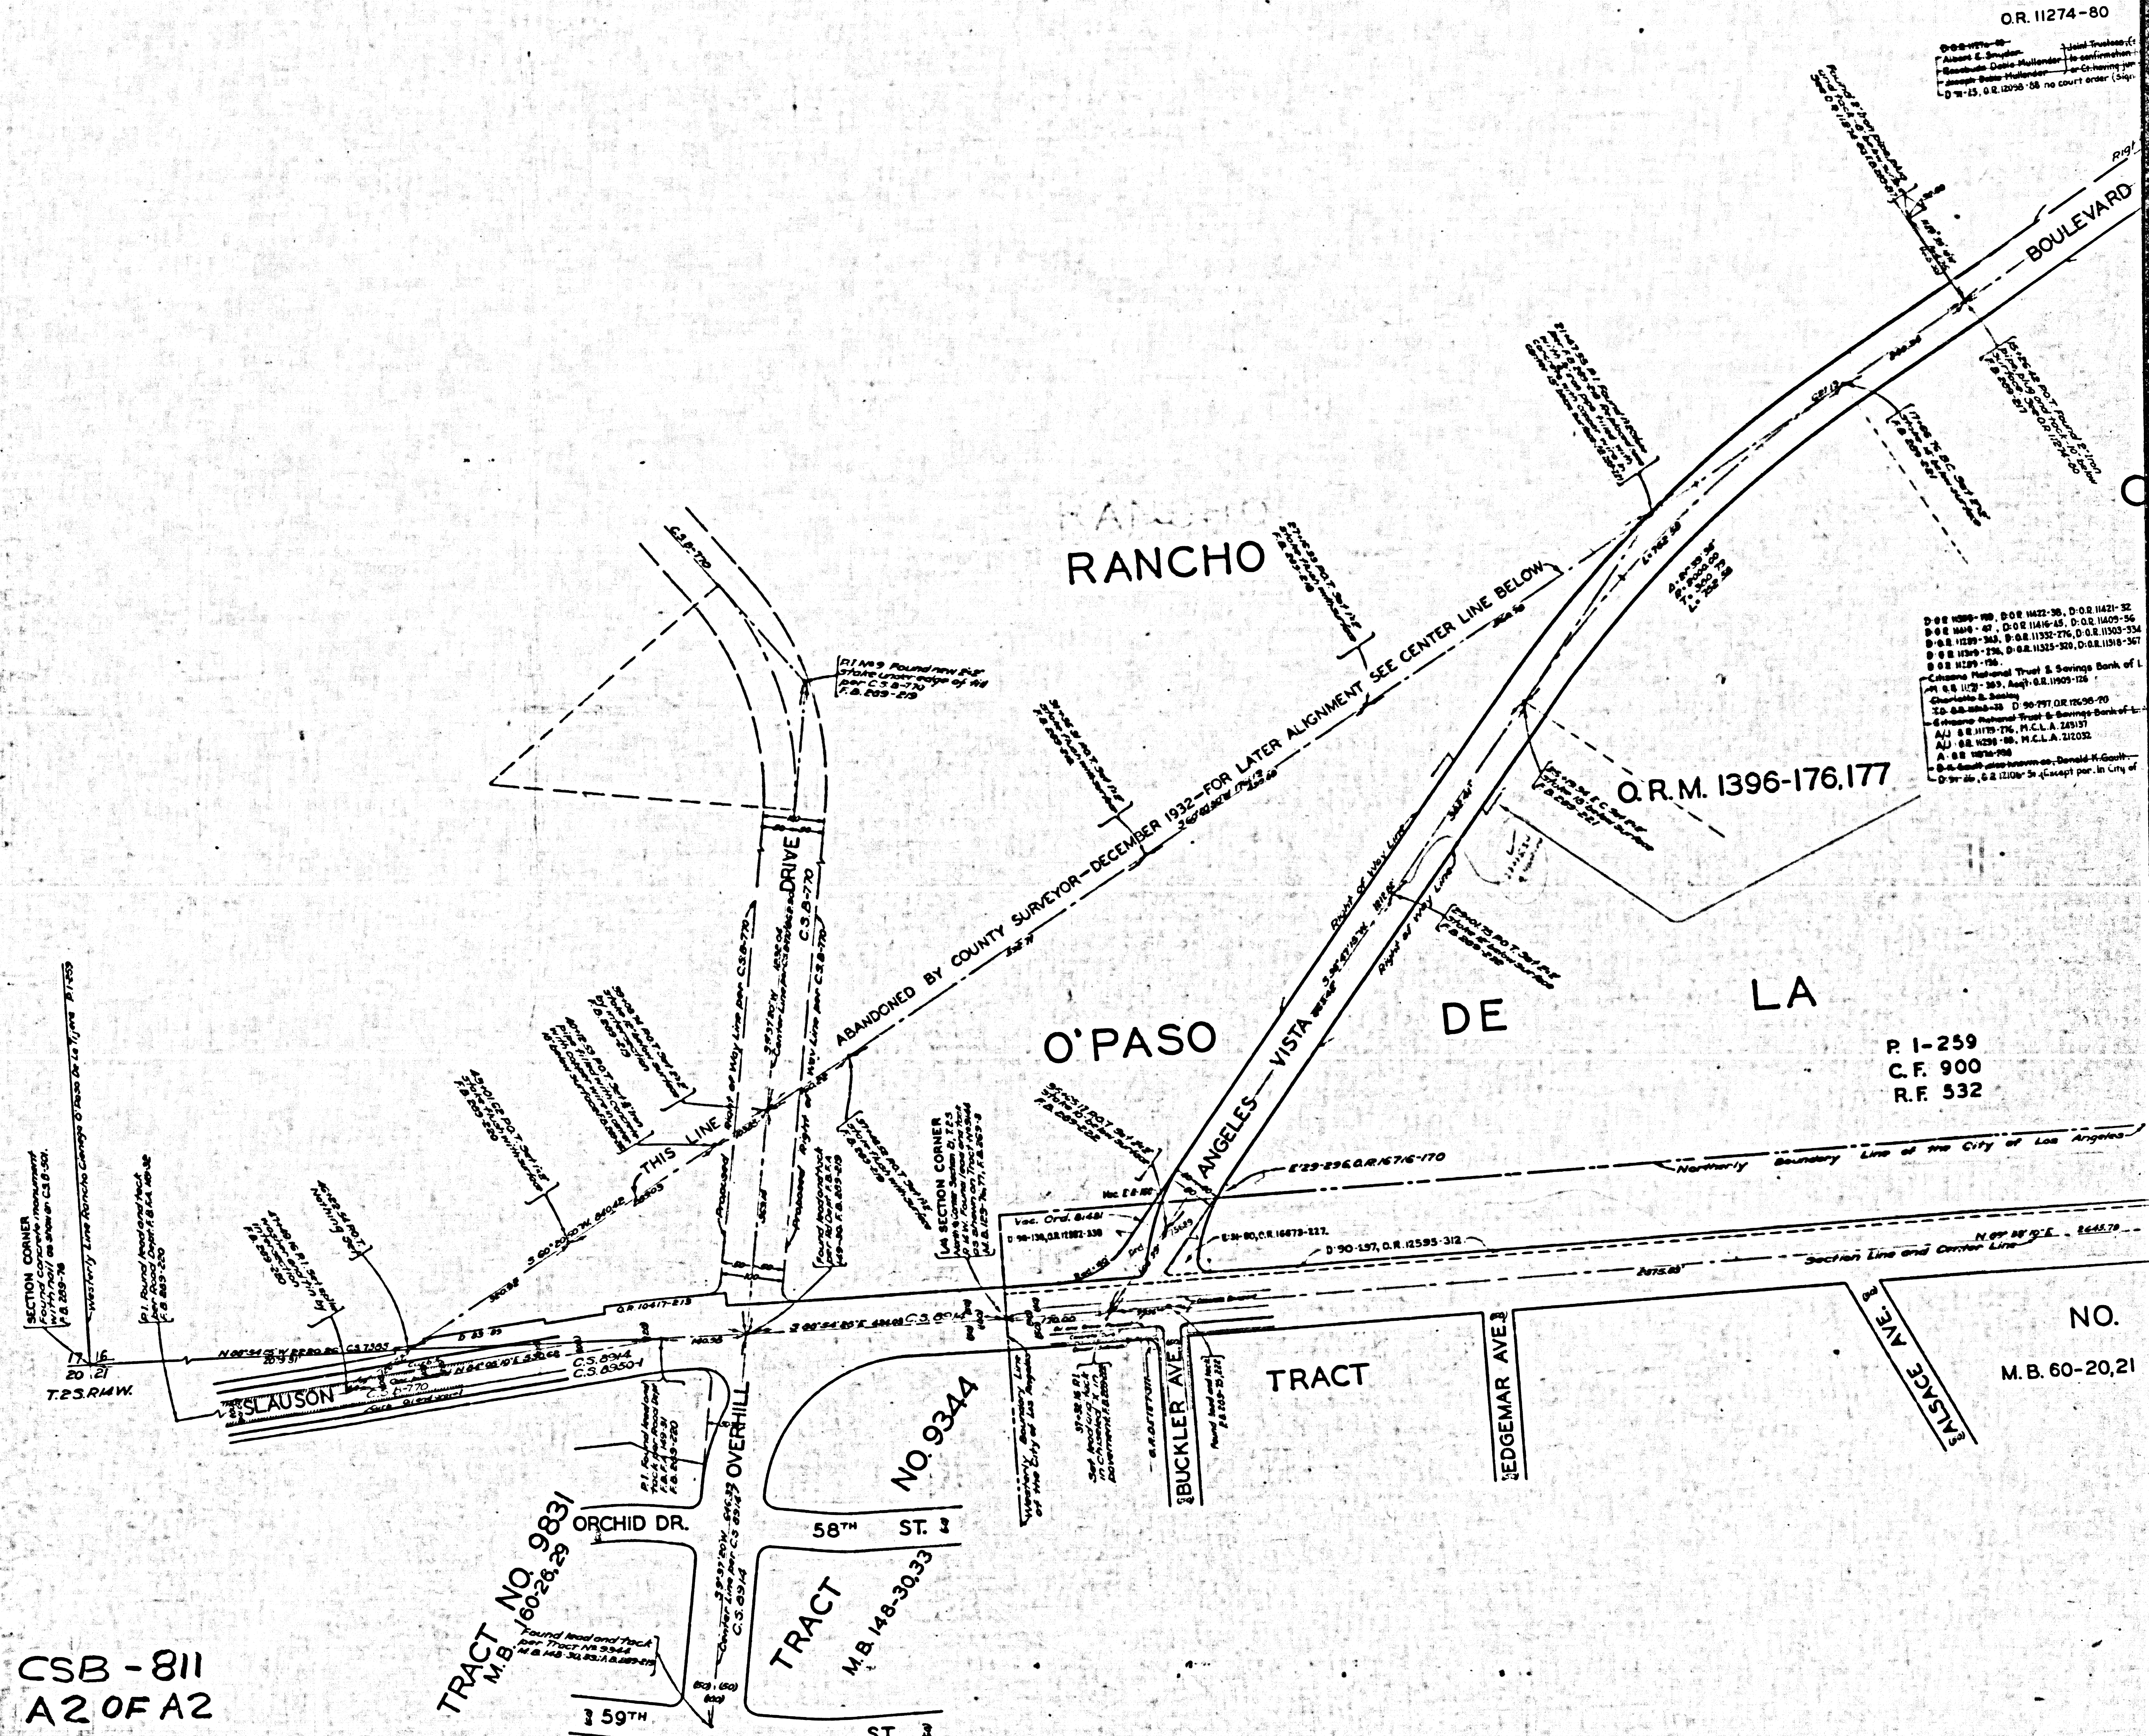

O.R. 11274-80

