


MAP OF
MARQUARDT AVENUE
FROM
LOS ANGELES-ORANGE COUNTY BOUNDARY
TO
IMPERIAL HIGHWAY
COUNTY SURVEYORS MAP NO. B-821
SHEET NO. 1 OF 2 SHEETS
SCALE - 1" = 100'

JOB NUMBER 7086
J. E. ROCKHOLD - COUNTY SURVEYOR
SURVEYED NOV - DEC - 1932
SURVEYED UNDER INSTRUCTIONS OF THE
BOARD OF SUPERVISORS PER ORDER DATED
MARCH 21, 1932
BEARINGS ARE BASED ON THE BEARING OF
CENTER OLIVE STREET SEE C.S.B. 486 SH-1
F.B. 502-227-278
FIELD WORK BY E. A. ROSECRANS
OFFICE WORK BY C. W. G. OX
CHECKED BY A. H. DREW
INDEX 34

Revised February 1931. - R.W.M.E.