


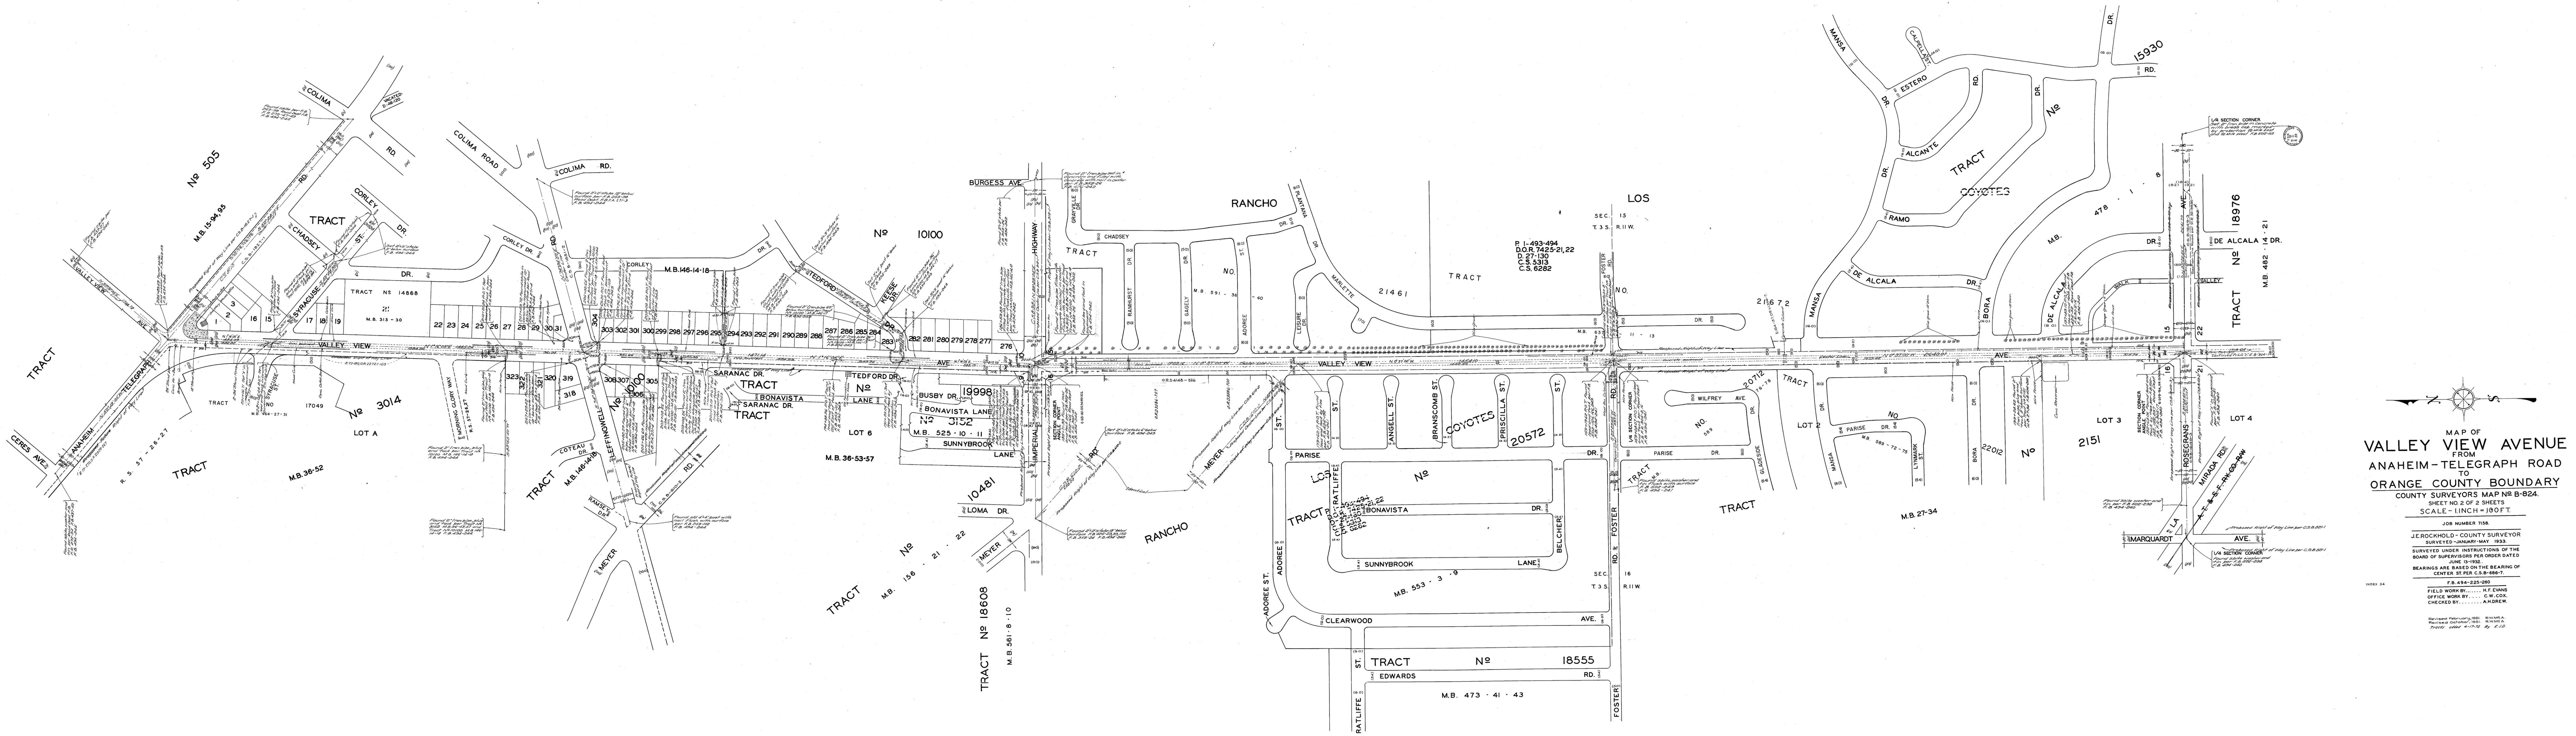

MAP OF
VALLEY VIEW AVENUE
FROM
ANAHEIM-TELEGRAPH ROAD
TO
ORANGE COUNTY BOUNDARY
COUNTY SURVEYORS MAP NO. B-824.
SHEET NO. 2 OF 2 SHEETS
SCALE - 1 INCH = 100 FT.

JOB NUMBER 7158.
J.E. ROCKHOLD - COUNTY SURVEYOR
SURVEYED - JANUARY - MAY 1933.
SURVEYED UNDER INSTRUCTIONS OF THE
BOARD OF SUPERVISORS PER ORDER DATED
JUNE 13, 1932.
BEARINGS ARE BASED ON THE BEARING OF
CENTER ST. PER C.S.B. 686-7.
F.B. 494-225-260
FIELD WORK BY..... H.F. EVANS
OFFICE WORK BY..... C.W. COX.
CHECKED BY..... A.H. DREW.
Revised February, 1935. BY W.M.A.
Revised October, 1935. BY W.M.A.
Traced over 4-17-35 by S.C.D.