
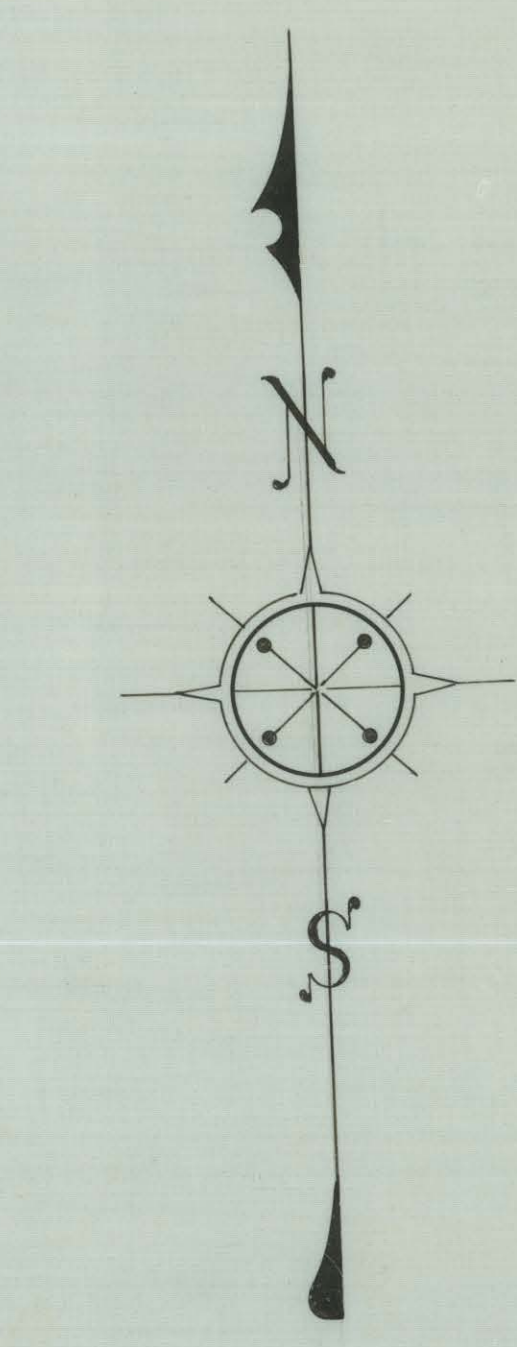


 

CYPRESS MAP OF ST
CHESTNUT AVENUE
FROM
AMELIA AVENUE
TO
MAINE AVENUE
COUNTY SURVEYORS MAP No B-826
SHEET No 1 OF 9 SHEETS
SCALE: 1 INCH = 600 FT.

JOB NUMBER 7107
ALFRED JONES - COUNTY SURVEYOR
SURVEYED JUNE 1934 TO JAN. 1935
SURVEYED UNDER INSTRUCTIONS OF THE
BOARD OF SUPERVISORS PER ORDER DATED
MARCH 21ST, 1932.
BEARINGS ARE BASED ON THE BEARING OF
(SUNFLOWER AVE.) LORRAINE AVE. PER C.S. B-944.
F.B. 547-151-251. F.B. 555-5-70.
FIELD WORK BY: C.A. BENSON
OFFICE WORK BY: F.A. WOOD
CHECKED BY: D.M. FINLEY

CSB-826-1
A 30 OF A 3

CSB-826-1
A 20 OF A 3

CSB-826-1
A 10 OF A 3