




INDEX 46
MAP OF
CHESTNUT AVENUE
FROM
AMELIA AVENUE
TO
MAINE AVENUE
COUNTY SURVEYORS MAP NO. B-826
SHEET NO. 3 OF 9 SHEETS
SCALE - 1 INCH = 50 FT.
JOB NUMBER 7107
ALFRED JONES - COUNTY SURVEYOR
SERVED JUNE 1934 TO JAN. 1935
SURVEYED UNDER INSTRUCTIONS OF THE
BOARD OF SUPERVISORS PER ORDER DATED
MARCH 21ST 1932
BEARINGS ARE BASED ON THE BEARING OF
SUNFLOWER AND LORRAINE AVE. PER C.S.B-944.
T.B. SAT. 1932. T.B. 333-3-70
FIELD WORK BY: C.A. BENSON
OFFICE WORK BY: F.A. WOOD
CHECKED BY: D.M. FINLEY
Revised Jan. 1935 J.B. Price
Revised Feb. 1935 J.B. Price
Revised May 1935 J.B. Price