




INDEX 45
CYPRESS MAP OF STREET
CHESTNUT AVENUE
FROM
AMELIA AVENUE
TO
MAINE AVENUE
COUNTY SURVEYORS MAP NO. B-826
SHEET NO. 4 OF 9 SHEETS
SCALE - 1 INCH = 50 FT.

JOB NUMBER 7107
ALFRED JONES - COUNTY SURVEYOR
SURVEYED JUNE 1934 TO JAN 1935
SURVEYED UNDER INSTRUCTIONS OF THE
BOARD OF SUPERVISORS PER ORDER DATED
MARCH 21ST 1932
BEARINGS ARE BASED ON THE BEARING OF
(SUNFLOWER AVE) LORANE AVE. PER C.S. B-954
F.B. 547-101-251, F.B. 555-5-70.
FIELD WORK BY... C.A. BENSON
OFFICE WORK BY... F.A. WOOD
CHECKED BY... D.M. FINLEY
TRACED BY... D.M. FINLEY
TRACED BY... D.M. FINLEY