


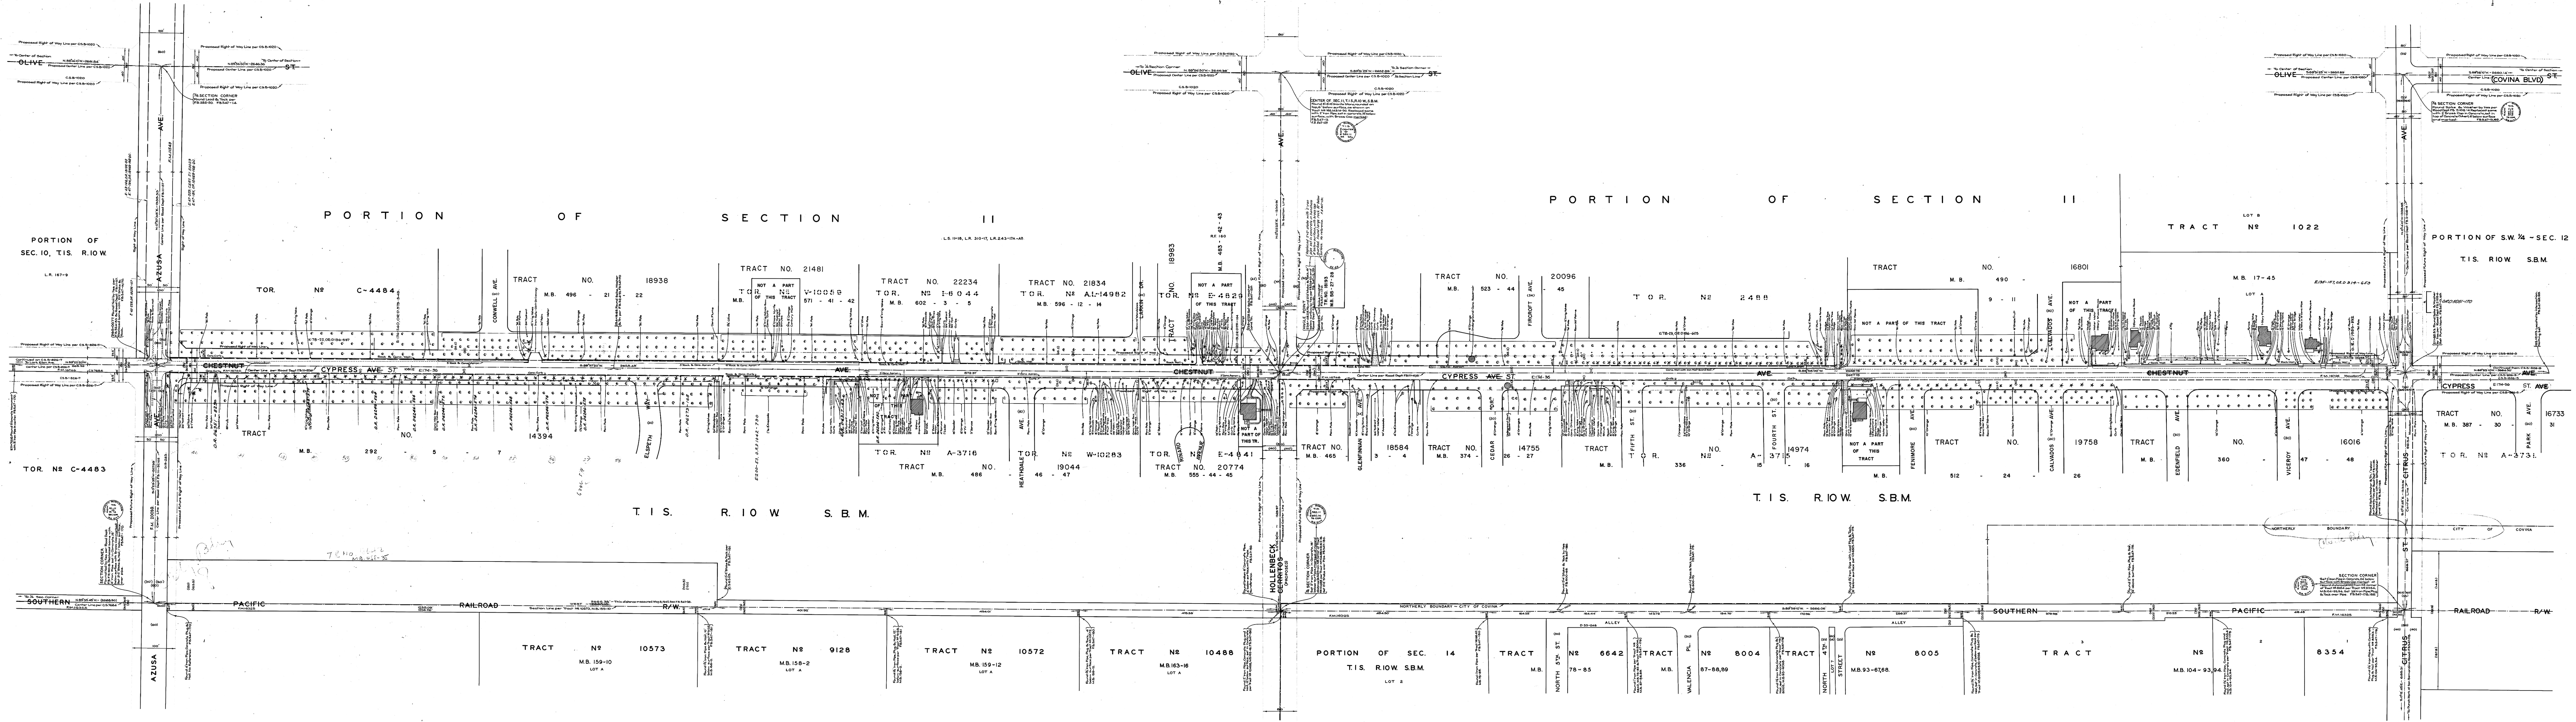

CYPRESS MAP OF STREET
FROM CHESTNUT AVENUE
TO AMELIA AVENUE
TO MAINE AVENUE
COUNTY SURVEYORS MAP NO. 8-B-826
SHEET NO. 6 OF 9 SHEETS
SCALE - 1 INCH = 50 FT.
JOB NUMBER 7107
ALFRED JONES-COUNTY SURVEYOR
SURVEYED JUNE 1934 TO JAN 1935
SURVEYED UNDER INSTRUCTIONS OF THE
BOARD OF SUPERVISORS PER ORDER DATED
MARCH 21ST, 1932.
BEARINGS ARE BASED ON THE BEARING OF
GUNFLOW AVE. LORAIN AVE. PER C.S. 8-944.
F.B. 547-13-251, F.B. 555-5-70.
FIELD WORK BY - C.A. BENSON
OFFICE WORK BY - F.A. WOOD
CHECKED BY - R.M. MALLISTER
INDEX 47
TRACTS ADDED PER 1973 DGO