




CYPRESS MAP OF STREET
FROM
AMELIA AVENUE
TO
MAINE AVENUE
COUNTY SURVEYORS MAP NO. B-826
SHEET NO. 8 OF 9 SHEETS
SCALE - 1 INCH = 50 FT.

JOB NUMBER 7107
ALFRED JONES - COUNTY SURVEYOR
SURVEYED JUNE 1934 TO JAN 1935
SURVEYED UNDER INSTRUCTIONS OF THE
BOARD OF SUPERVISORS PER ORDER DATED
MARCH 21ST 1932
BEARINGS ARE BASED ON THE BEARING OF
SOUTHERN PACIFIC RAILROAD
FIELD WORK BY: C.A. BENSON
OFFICE WORK BY: F.A. WOOD
CHECKED BY: D.M. FINLEY
1/11/47

This is a printed tracing reproduction
made September, 1949 from the blue print
copy of the original tracing which was lost.
Revised, Oct. 1953
TRAVERSE, ROBERT, MARCH 1975
R.L.B.
D-12-1