




NOTE: ROAD WIDTHS ON THIS MAP DELINEATED ON SCALE OF 1"=600'

MAP OF
SECTION LINES AND CORNERS
ESTABLISHED BY THE COUNTY SURVEYOR
IN
T.7N. R.12&13W. S.B.M.
COUNTY SURVEYORS MAP N° B-831
SHEET N° 3 OF 4 SHEETS
SCALE: 1"=600 FT.
OFFSETS ARE INDICATED

JOB NUMBER 4999

ALFRED JONES-COUNTY SURVEYOR
COMPILED FROM SURVEYS MADE BY THE
COUNTY SURVEYOR BETWEEN 1910 AND 1936
BEARINGS ARE BASED ON TRUE BEARINGS
OBTAINED BY THE U.S.G.S. TRIANGULATION
SYSTEM SEE F.B. 209-148

FIELD BOOKS AS SHOWN ON MAP

FIELD WORK BY: J.D. BOYER
OFFICE WORK BY: K.M. PHIBSON
CHECKED BY: C.W. COX

INDEX 70-71

NOTE: THIS SHEET IS FILED FOR THE
P.R.P. OF T.7N. R.12&13W. S.B.M.
"N.C." (NOTED) IN THIS AREA.
FOR SECTION LINE SURVEY DATA SEE SHEET 2
This sheet is a print made from a partly
spoiled-out negative of Sheet 2. The
negative is filed in the Blue Print Section
at NEG. 683-3

FOR BLUE PRINTING
WIDTH OF MAP = 36 INCHES
LENGTH OF MAP = 13.5 FEET
AREA/FOOT LENGTH = 3"
TOTAL AREA OF MAP = 405'