
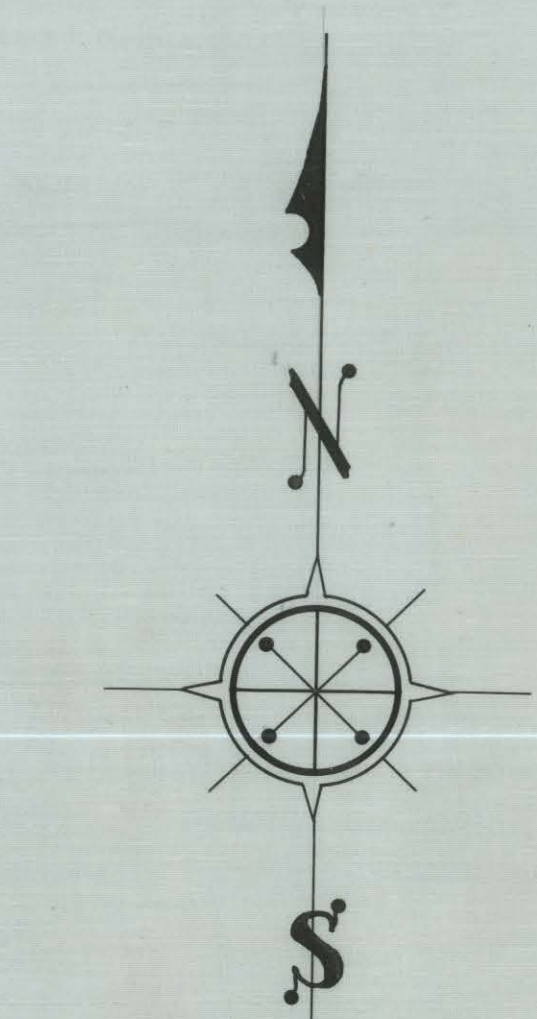


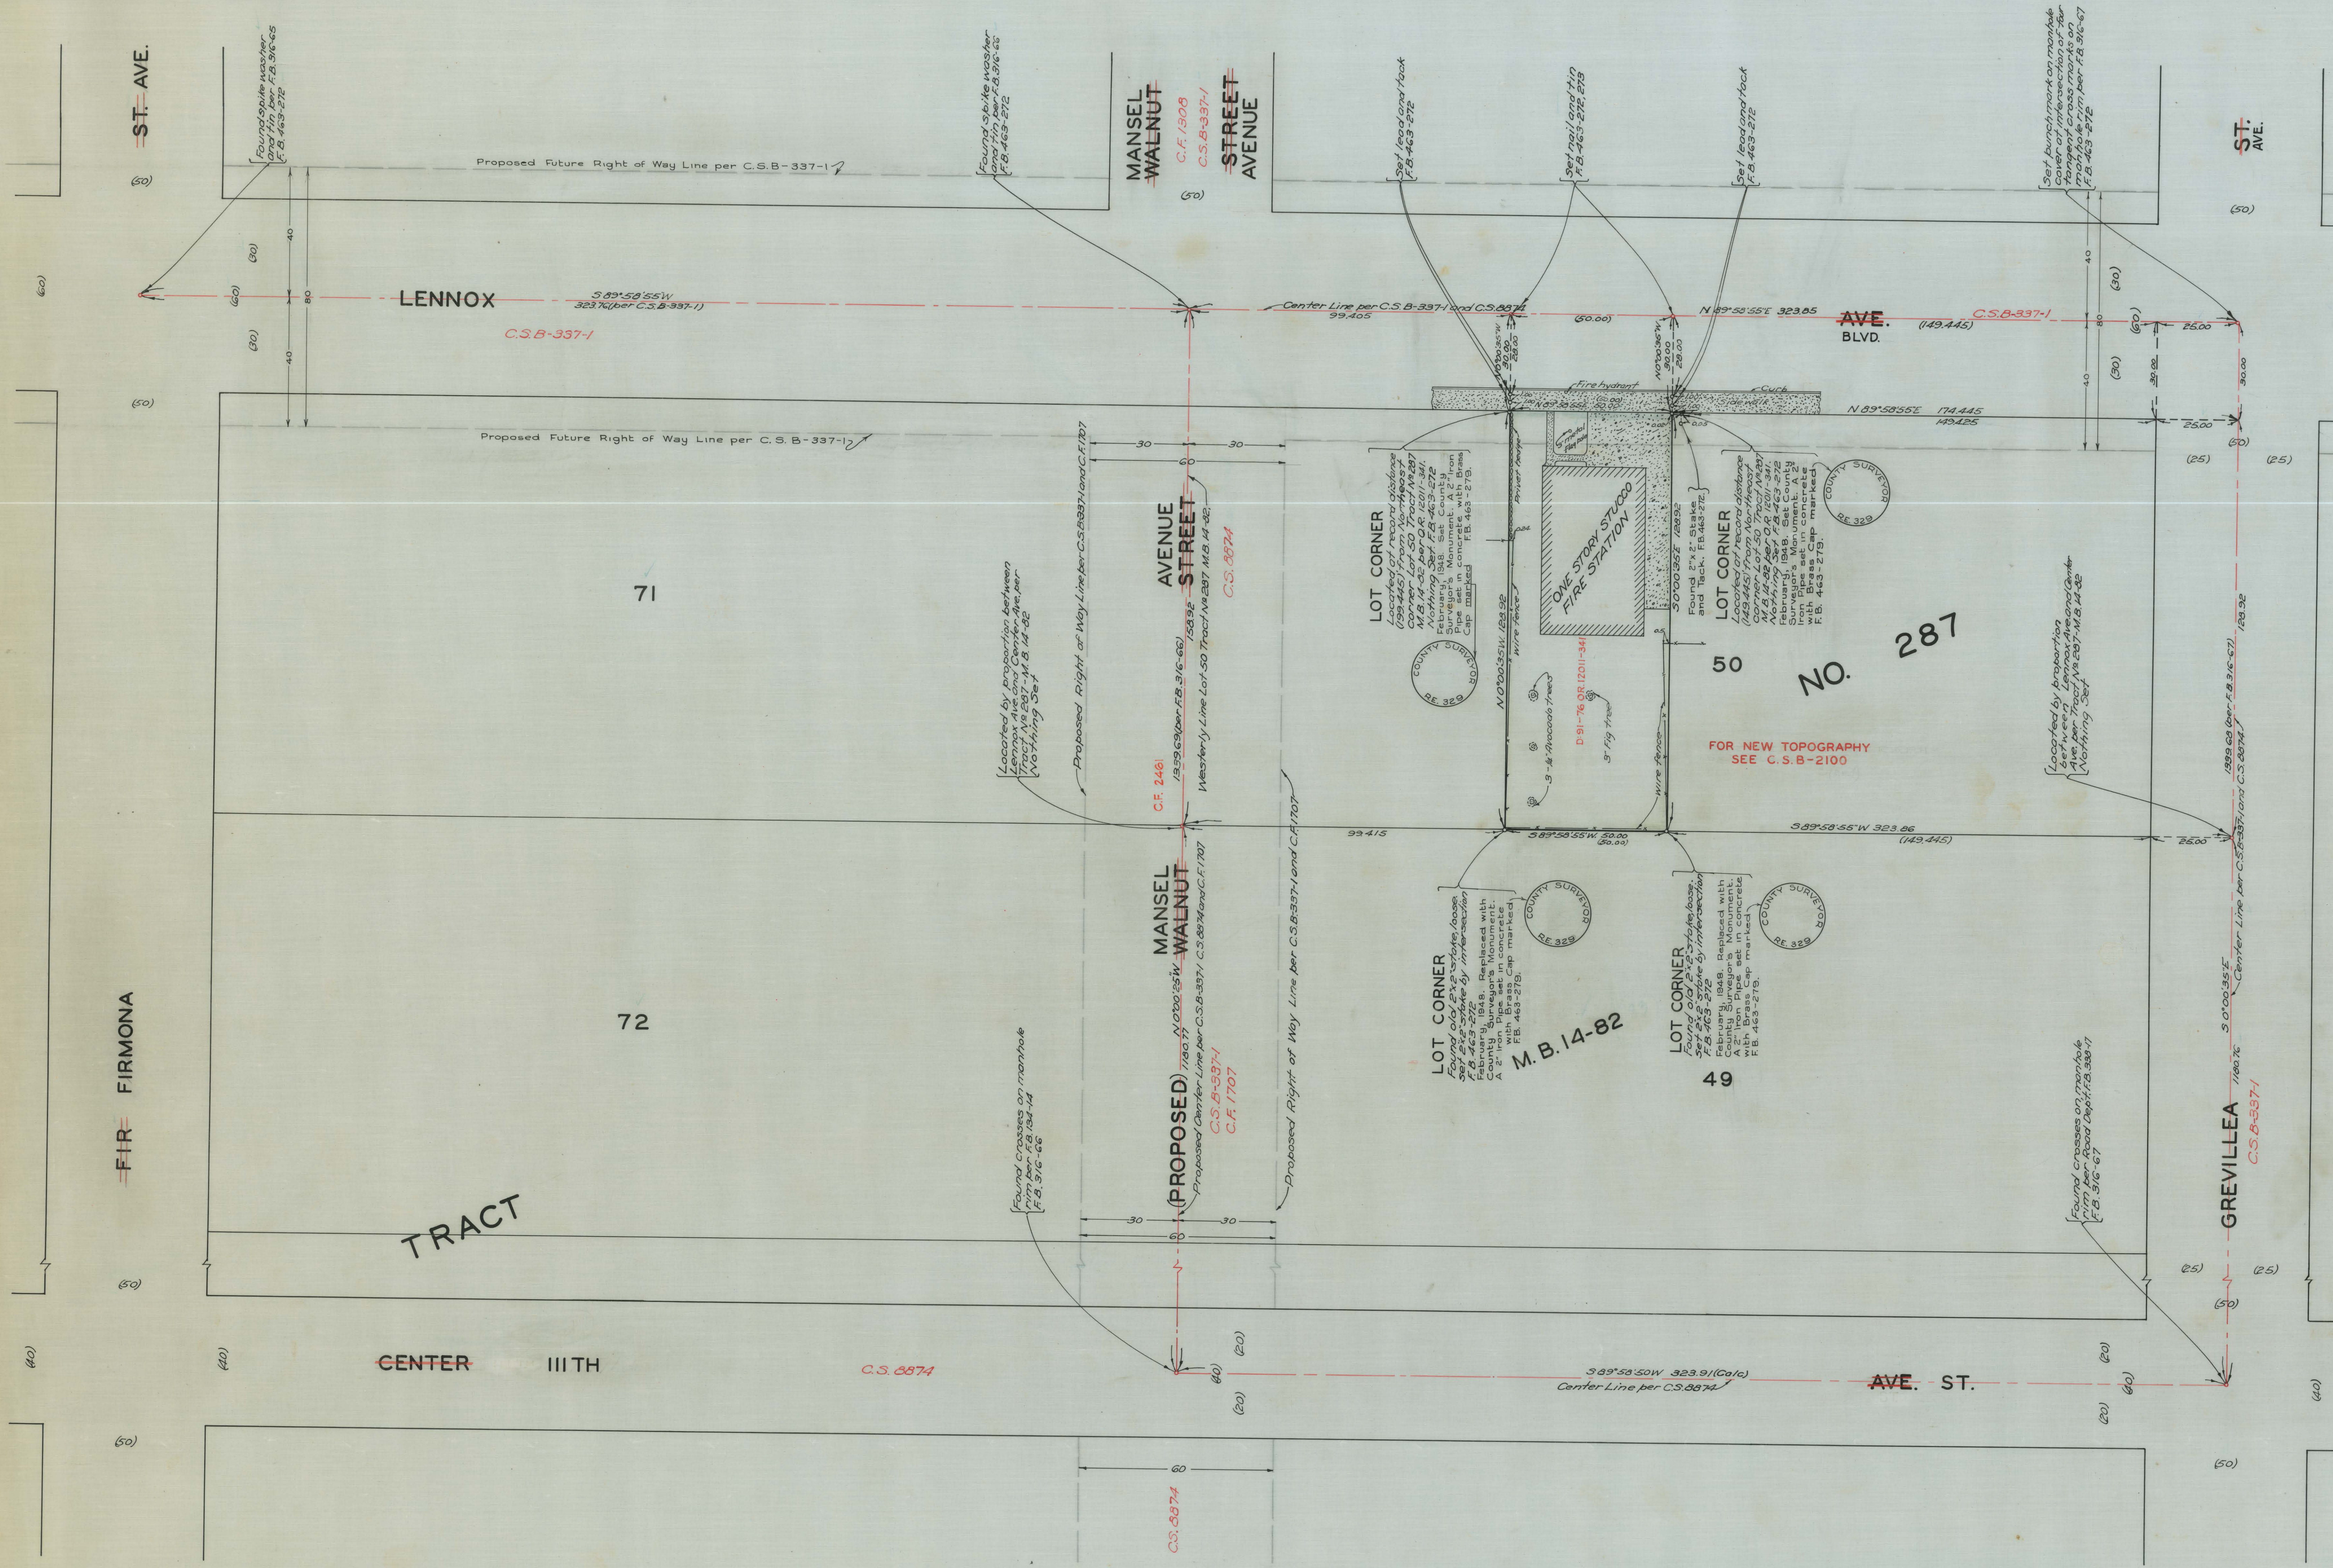

MAP OF
LOS ANGELES CO. FIRE STATION LOT SITE N°18
IN
FLORENCE-SOUTHWEST
CONSOLIDATED **LENNOX-COUNTY FIRE PROTECTION DISTRICT**
BEING A PORTION OF
LOT 50 TRACT NO. 287
M.B. 14-82
COUNTY SURVEYOR'S MAP NO. B-838
SCALE: 1 INCH = 100 FT. 20 FT.

WORK ORDER NO. 7169
J.E. ROCKHOLD COUNTY SURVEYOR
SURVEYED FEB. 1933
BEARINGS ARE BASED ON THE BEARINGS OF
LENNOX AVENUE PER C.S.B.-337-1
F.B. 463-271, 273
FIELD WORK BY L.D. MOORE
OFFICE WORK BY K.V. MORIN
CHECKED BY C.W. COX
D.M. FINLEY

LENNOX FIRE STATION-ENGINE COMPANY NO. 18

FOR TOPOGRAPHIC MAP SEE C.S.B.-2100

INDEX 24

REVISED MAY 1948 R.L.R.

CSB-838
A2 OF A2

CSB-838
A1 OF A2