
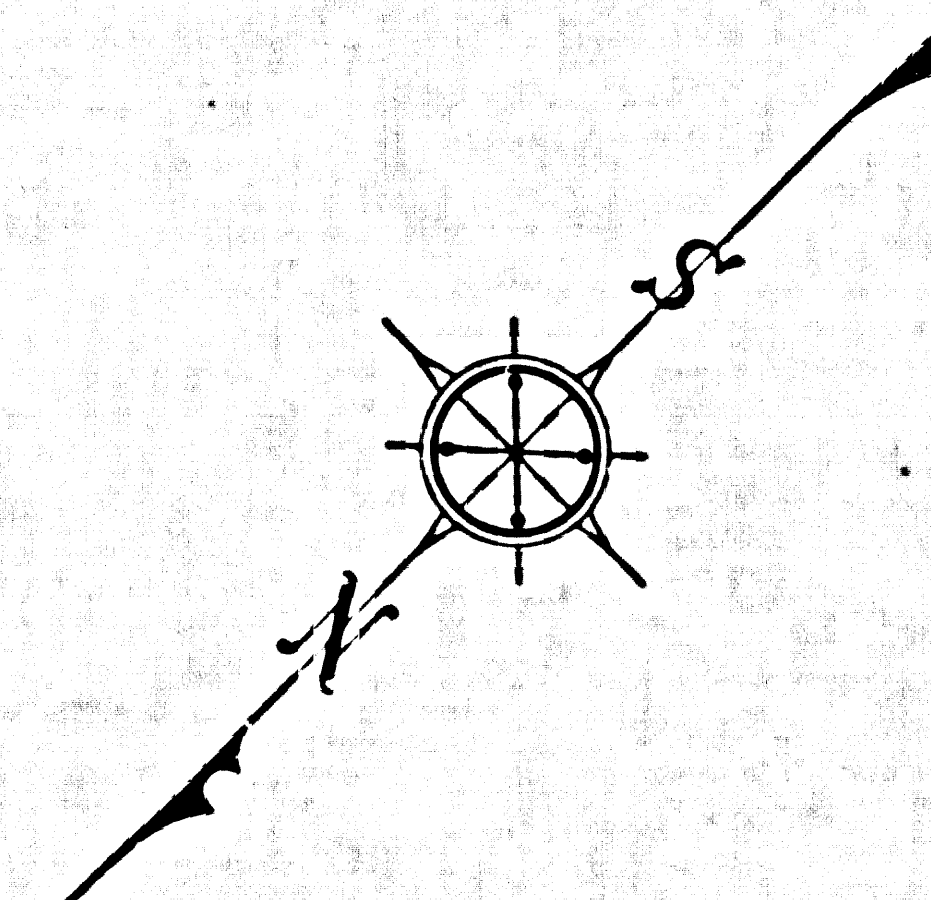


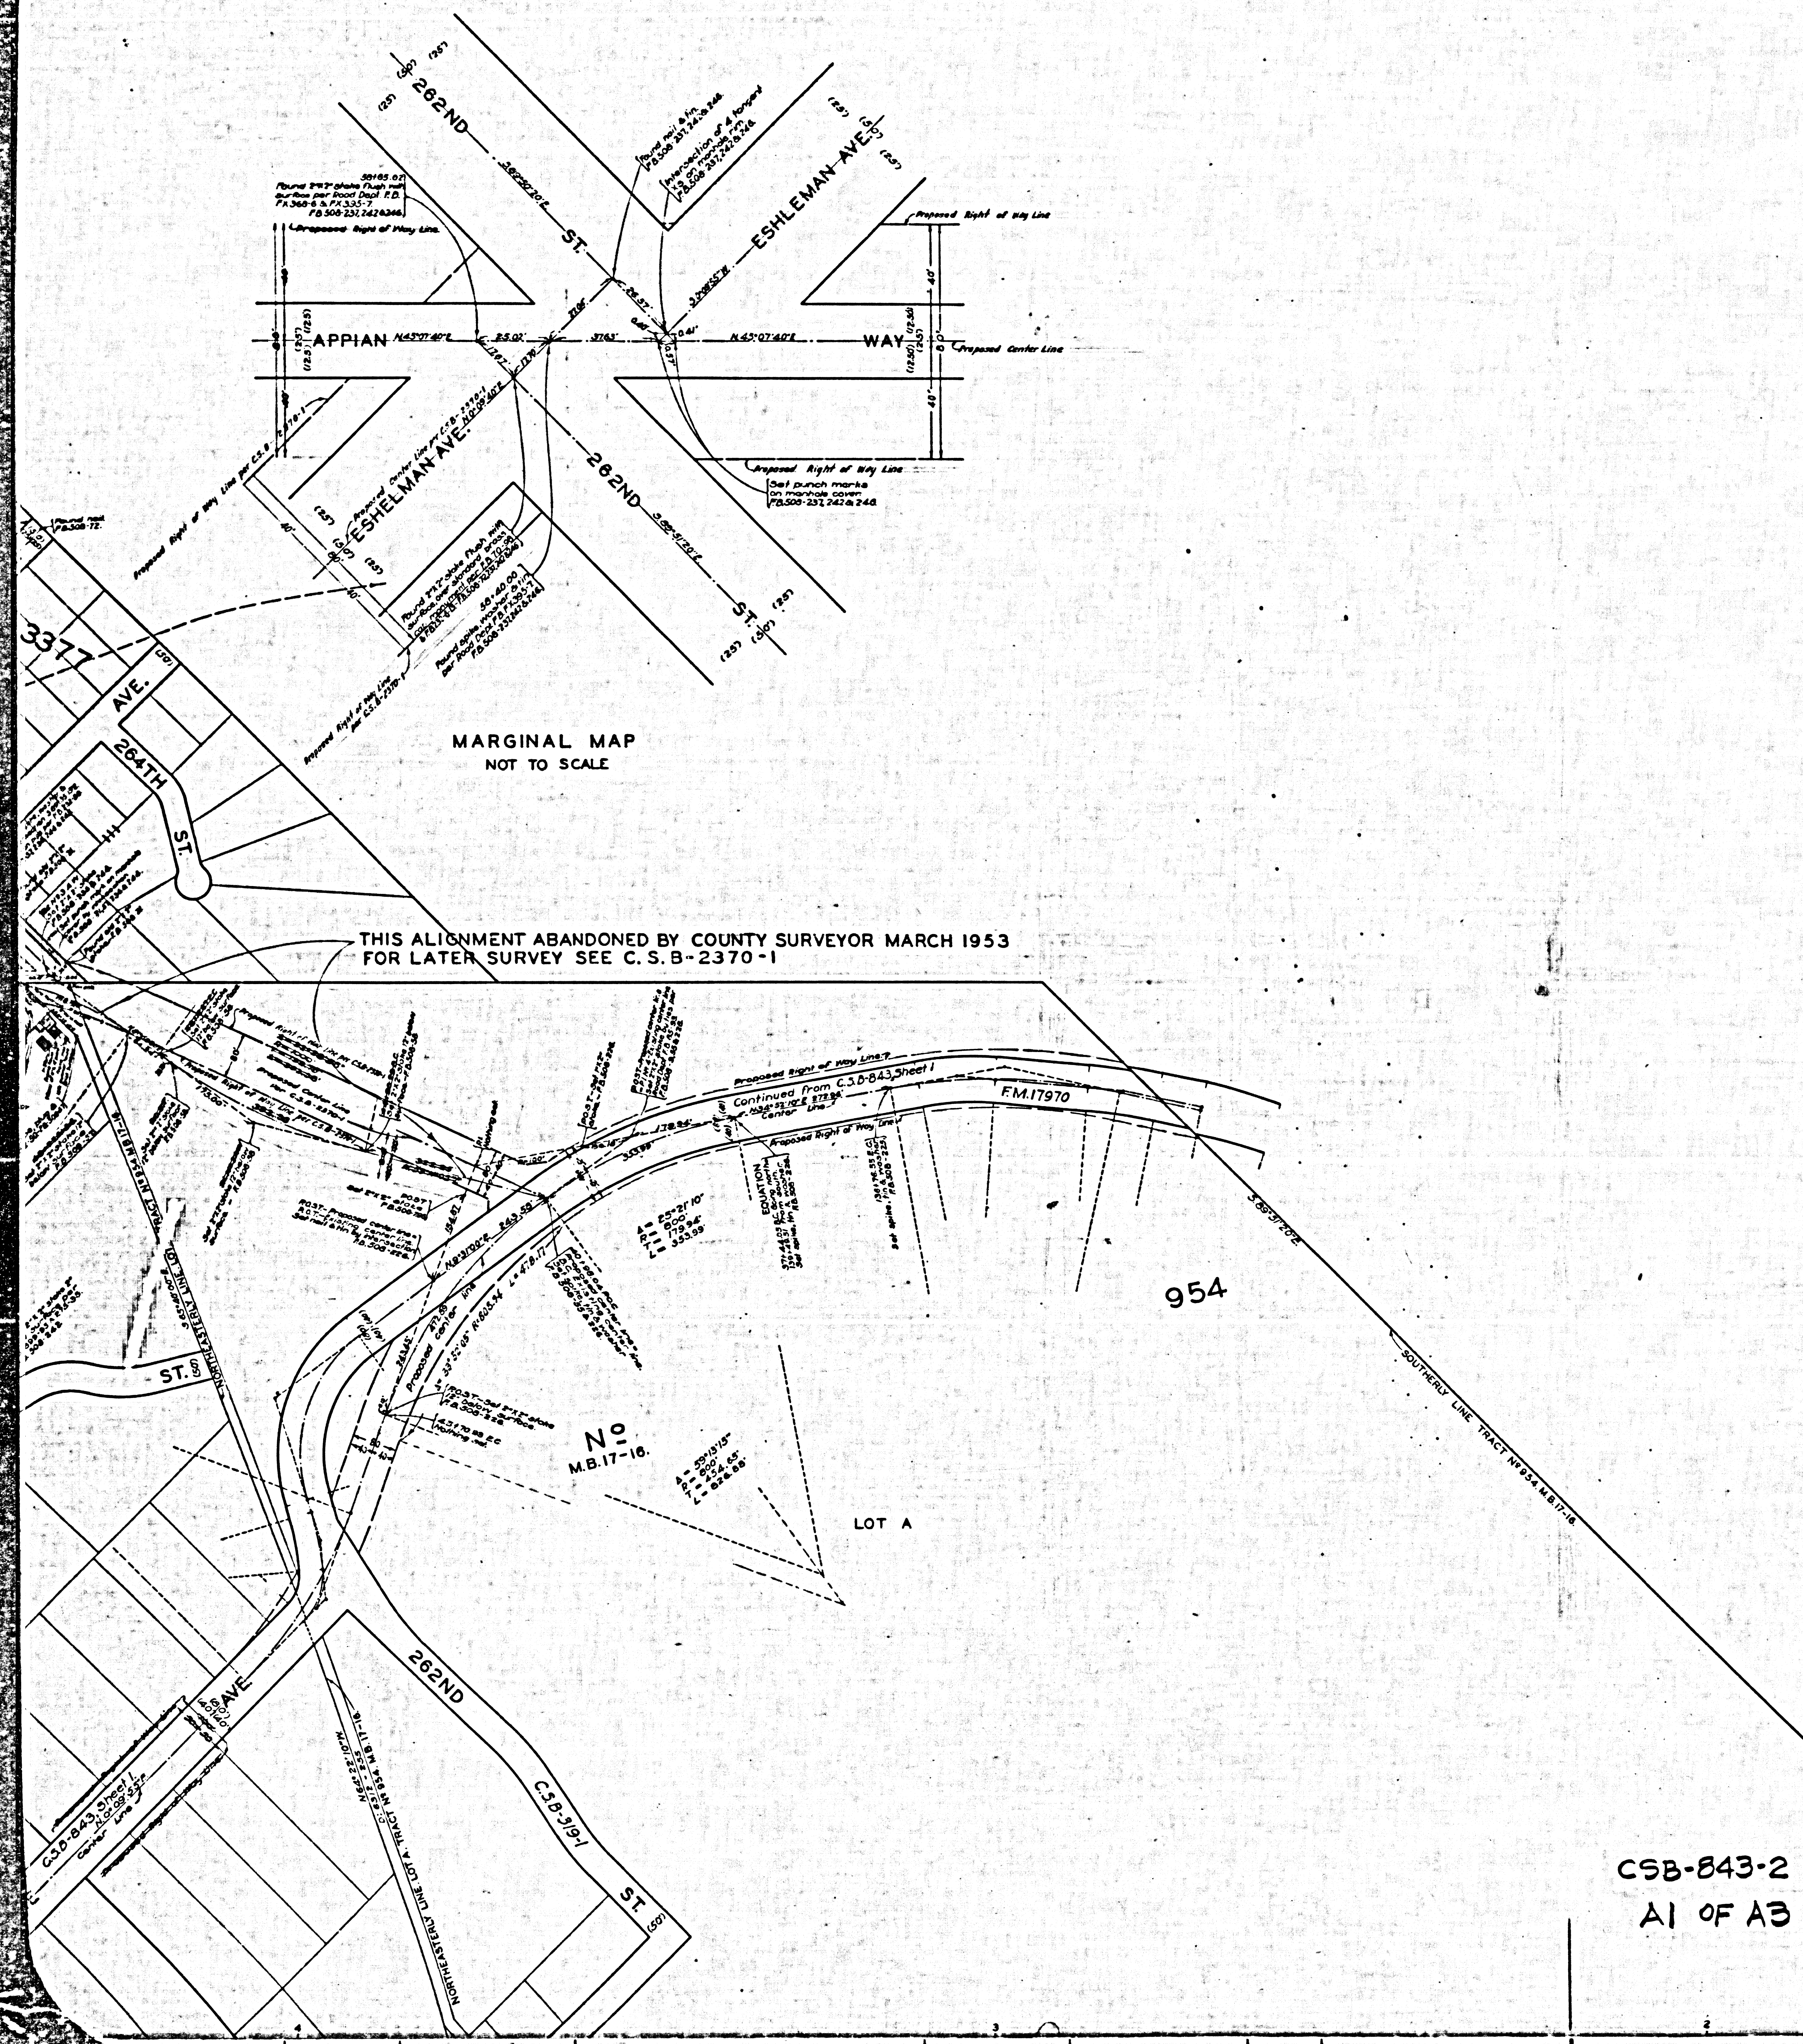

MAP OF
NARBONNE AVENUE
AND
PALOS VERDES DRIVE EAST
FROM
REDONDO AND WILMINGTON BOULEVARD
TO
WEST LINE TRACT N^o 9302 M.B. 127-53-55.
COUNTY SURVEYORS MAP N^o B-843.
SHEET N^o 2 OF 2 SHEETS
SCALE-1 INCH=100 FT.

INDEX 28

JOB NUMBER 7155
ALFRED JONES - COUNTY SURVEYOR.
SURVEYED - DEC. 1932 - APRIL 1939
SURVEYED UNDER INSTRUCTIONS OF THE
BOARD OF SUPERVISORS PER ORDER DATED
JUNE 13 1932.
BEARINGS ARE BASED ON THE BEARING OF
PALOS VERDES DRIVE NORTH PER C.S.B-808-1
F.B. 508-3-258
FIELD WORK BY... C.A. BENSON.
L.D. MOORE.
H.F. EVANS.
OFFICE WORK BY... D.A. WHITE.
F.A. WOOD.
CHECKED BY... A.A. ROESER.

FOR CROSS SECTIONS SEE C.S.B-843, SHEETS 1-13.
FOR PROFILE SEE C.S.B-844 SHEETS 1&2.

Revised March 1953 - C.E.D.

