


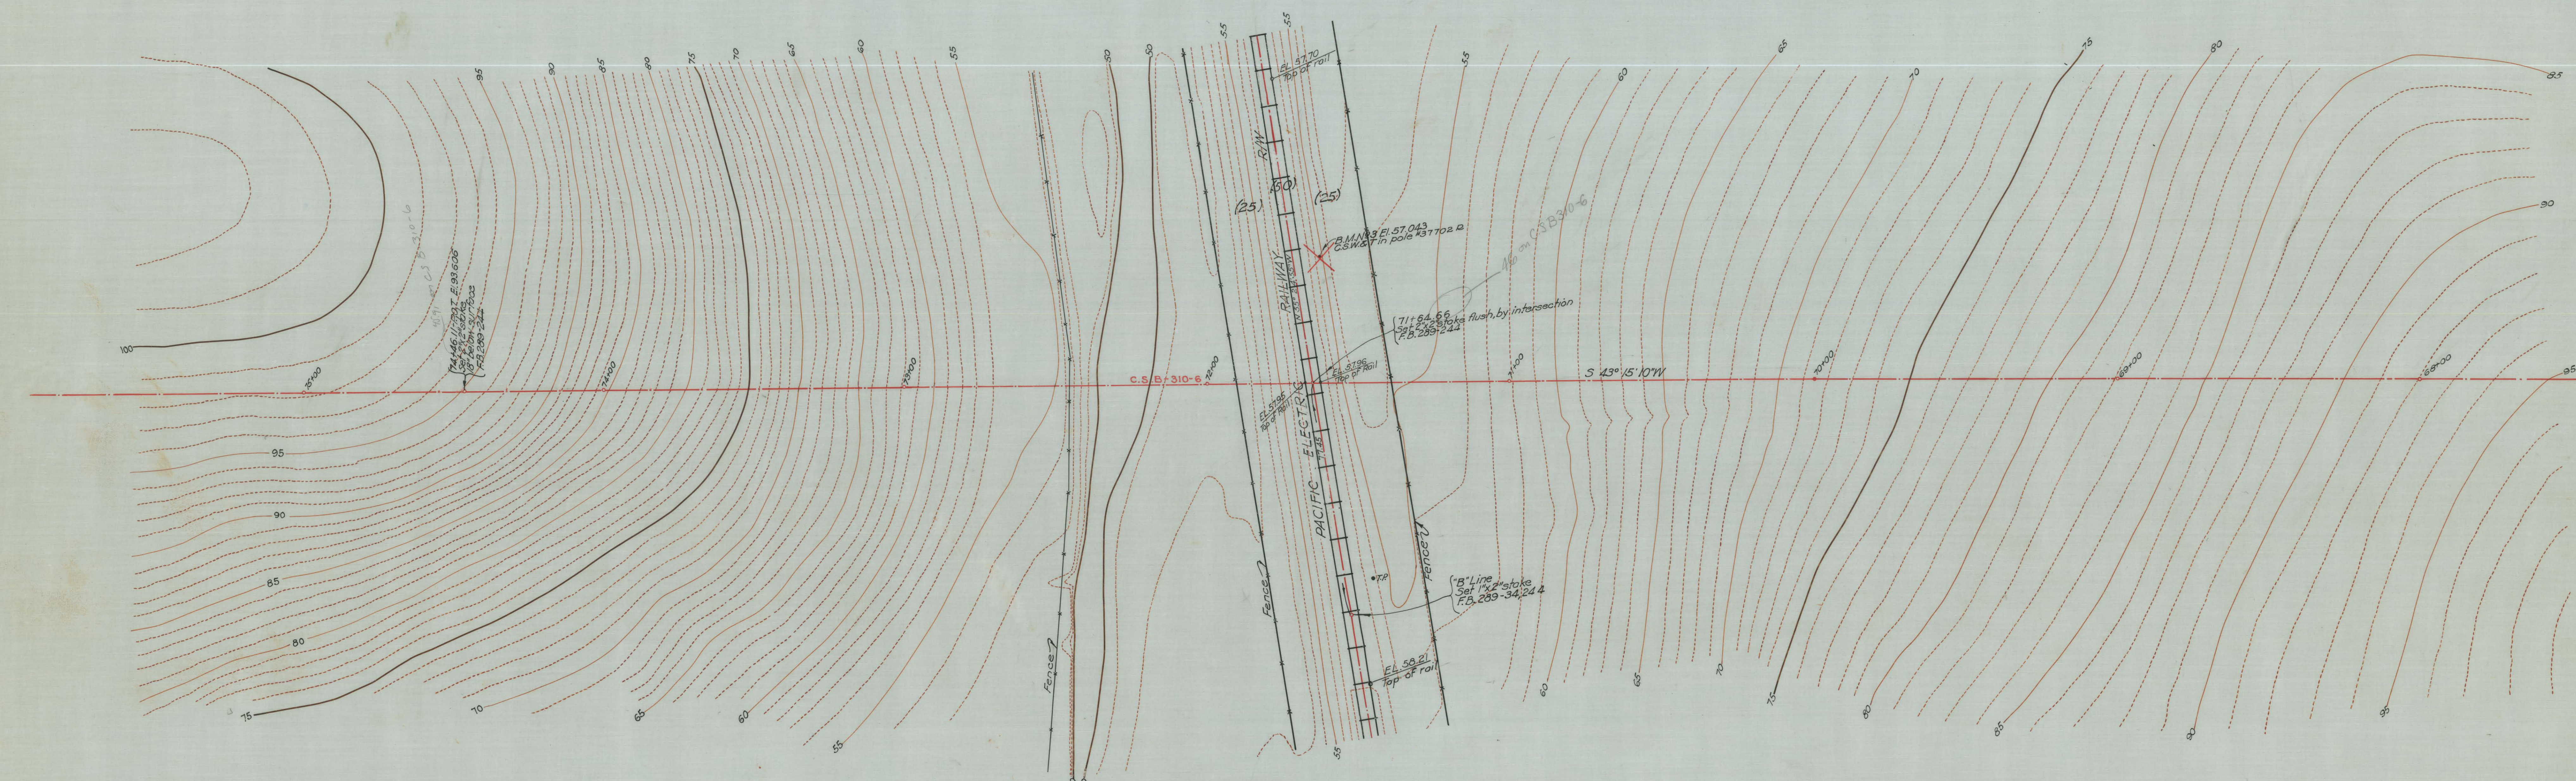

TOPOGRAPHY MAP
SHOWING
PROPOSED CROSSING
OF
LA TIJERA BOULEVARD
WITH
PACIFIC ELECTRIC RAILWAY
COUNTY SURVEYORS MAP N° B-848
SCALE - 1 INCH = 20 FT.

INDEX 24

CSB-847
A2 of A2

CSB-848
A1 of A2

WORK ORDER N° 914
J. ROCKHOLD - COUNTY SURVEYOR
SURVEYED MARCH 1933
SURVEYED UNDER INSTRUCTIONS OF THE
BOARD OF SUPERVISORS PER ORDER DATED
AUGUST, 20, 1928.
BEARINGS ARE BASED ON THE BEARING OF
JUDAH STREET PER C.S.B-109
PLANE TABLE SURVEY
FIELD WORK BY TH. MONCURE
OFFICE WORK BY WM. J. LUCAS
CHECKED BY K. R. M. PHERSON
*For Alignment See C.S.B-310-6
For Profile See C.S.B-310-6
For Cross-Sections See C.S.B-310-6*