




MAP OF
BLANCHE STREET
FROM
EAST BOUNDARY CITY OF PASADENA
TO
ROSEMEAD BOULEVARD
COUNTY SURVEYORS MAP NO. B-849
SCALE-1 INCH = 50 FT.
WORK ORDER NO. 7104
J. ROCKHOLD - COUNTY SURVEYOR
SURVEYED - FEB. & MARCH, 1932.
SURVEYED UNDER INSTRUCTIONS OF THE
BOARD OF SUPERVISORS PER ORDER DATED
MARCH 21, 1932.
BEARINGS ARE BASED ON THE BEARING OF
BLANCHE ST. PER C.S. 5-153.
F.B. 511 - 1 - 25
FIELD WORK BY... WAMILLER
OFFICE WORK BY... FAWOOD
CHECKED BY... K. R. MEYERSON