


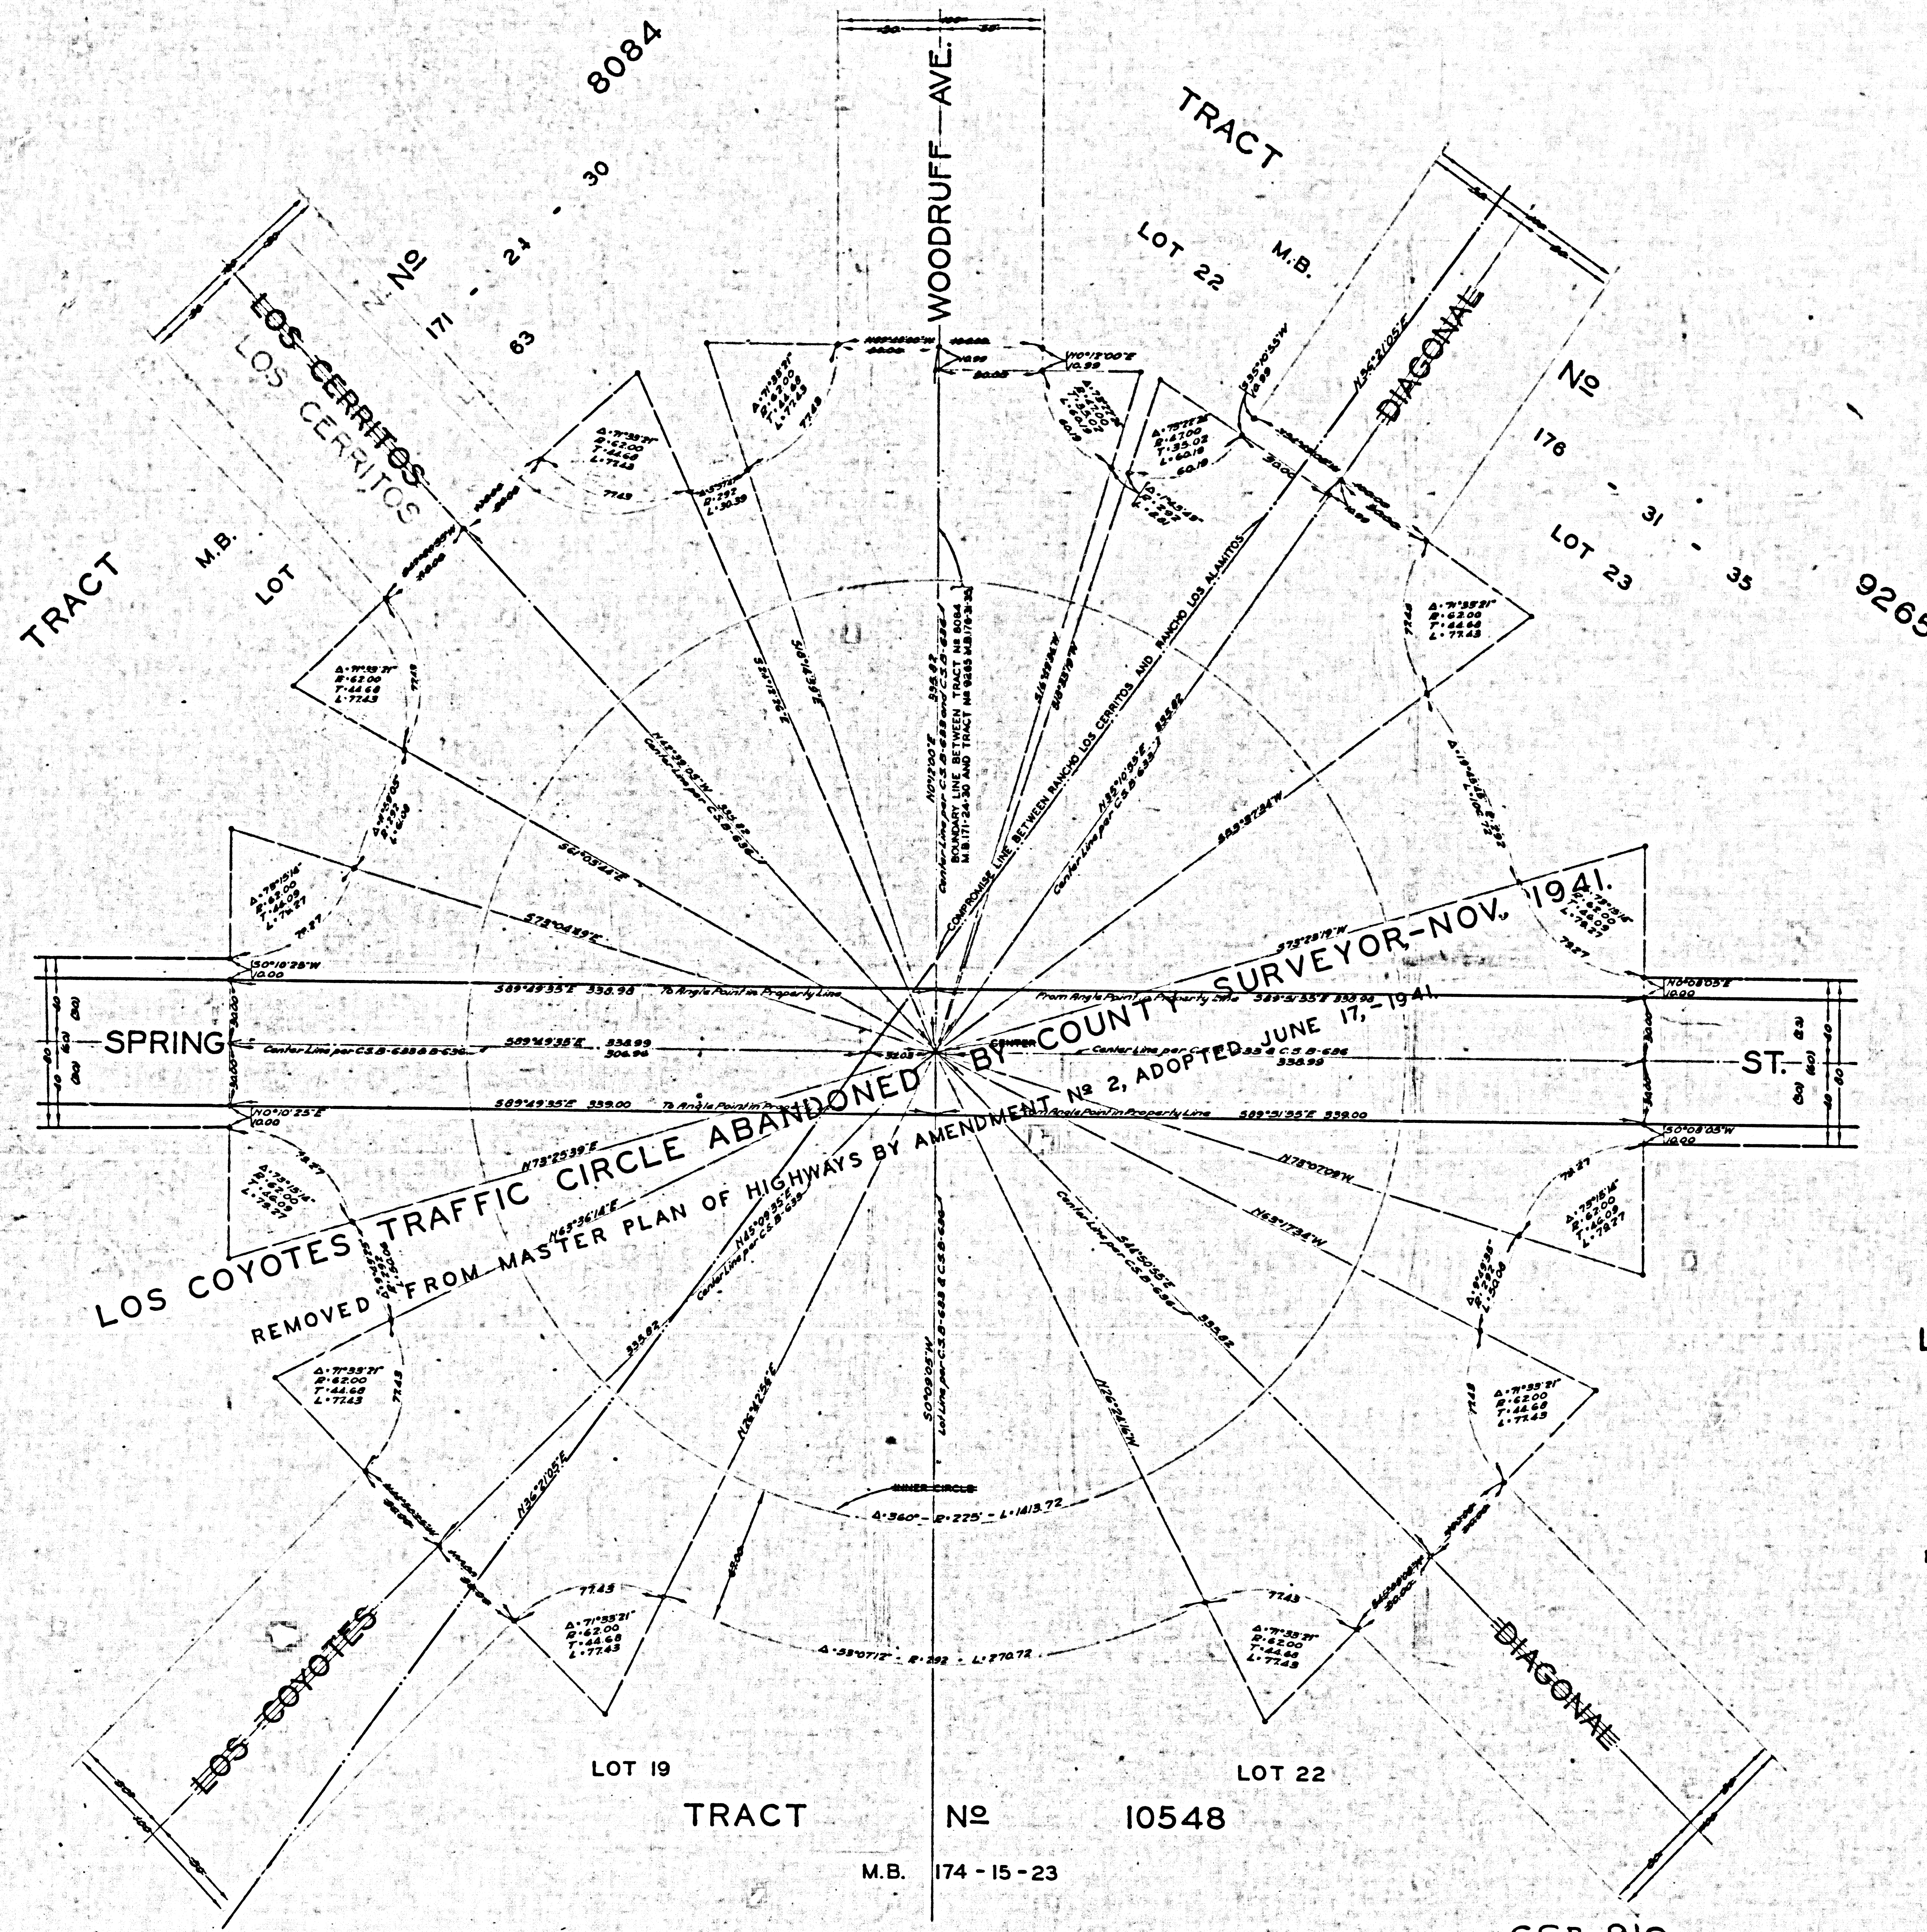

MAP OF
LOS COYOTES TRAFFIC CIRCLE
 AT THE INTERSECTION OF
 LOS COYOTES DIAGONAL, LOS CERRITOS DIAGONAL,
 WOODRUFF AVE, AND SPRING STREET
 COUNTY SURVEYORS M. & N. B-910
 SCALE 1 INCH = 30 FT.

INDEX 31

WORK ORDER NO. 990
 J. E. ROCKHOLD - COUNTY SURVEYOR
 SURVEYED:
 SURVEYED UNDER INSTRUCTIONS OF THE
 BOARD OF SUPERVISORS PER ORDER DATED
 OCTOBER 6, 1930
 BEARINGS ARE BASED ON THE BEARING OF
 LOS COYOTES DIAGONAL PER C. S. B-633
 THIS MAP WAS COMPILED FROM RECORD
 FIELD WORK BY
 OFFICE WORK BY W. M. KRELLE
 CHECKED BY K. R. MAPHERSON
 Los Coyotes Traffic Circle has been Abandoned - Nov. 1941.
 For Revised Location of Woodruff Ave See C.S.B.-636.
 For Revised Location of Los Coyotes Diagonal See C.S.B.-633.
 Los Cerritos Diagonal has been Abandoned - Nov. 1941.
 For new Proposed Widening on Willow St - See C.S.B.-639

Revised, June, 1947 - 15 Price

For Topography See C.S.B.-636, C.S.B.-633, & C.S.B.-639
 Los Coyotes Traffic Circle Abandoned, Nov. 1941; see note above.
 For Revised Location of Woodruff Ave See C.S.B.-636.
 For Revised Location of Los Coyotes Diagonal See C.S.B.-633.
 Los Cerritos Diagonal Abandoned Nov. 1941; see note above.
 Proposed Widening on Willow St is 100 Feet - See C.S.B.-639

C.S.B.-910
 A1 OF A1