




NOTE -
The location of plot lines shown on this map were obtained from records furnished by the various companies whose lines are shown.

MAP OF
SEPULVEDA BOULEVARD
FROM
IMPERIAL HIGHWAY
TO
JEFFERSON BOULEVARD
COUNTY SURVEYORS MAP NO B-914.
SHEET NO 2 OF 2 SHEETS
SCALE - 1 INCH = 100 FT.

WORK ORDER NO. 7185.
J. ROCKHOLD - COUNTY SURVEYOR
SURVEYED MAY 1933.
SURVEYED UNDER INSTRUCTIONS OF THE
BOARD OF SUPERVISORS PER ORDER DATED
MAY 3, 1933.
BEARINGS ARE BASED ON THE BEARING OF
SEPULVEDA BLVD. PER C.S.B-135-4
F.B. 522-9-49
FIELD WORK BY: H.F. EVANS
OFFICE WORK BY: F.A. WOOD
CHECKED BY: D.M. FINLEY
FOR PROFILE SEE C.S.B-914
FOR CROSS SECTIONS SEE C.S.B-914-1-3