


MAP OF
HOYT AVENUE.
FROM
TYLER AVENUE.
TO
GARVEY AVENUE.
COUNTY SURVEYORS MAP NO. B-925.

SCALE=1 INCH= 50 FT.

JOB NUMBER - 7133.

J. E. ROCKHOLD - COUNTY SURVEYOR.
SURVEYED MAY - JUNE - 1933.
SURVEYED UNDER INSTRUCTIONS OF THE
BOARD OF SUPERVISORS PER ORDER DATED
MARCH 28, 1934.
BEARINGS ARE BASED ON THE BEARING OF
GRAVES AVENUE, PER C.S. B-384-2.

F.B. 511-127.
FIELD WORK BY: A.E. ROSECRANS.
OFFICE WORK BY: R.R. TAYLOR.
F.A. WOOD.
CHECKED BY: A.H. DREW.
INDEX 37