




MAP OF
GREENLEAF DRIVE
FROM
BELLFLOWER BOULEVARD
TO
LOS ANGELES-ORANGE COUNTY BOUNDARY

COUNTY SURVEYORS MAP № B-927,
SHEET № 1 OF 3 SHEETS.
SCALE, 1" INCH = 100 FEET.

JOB NUMBER 7097.

ALFRED JONES, - COUNTY SURVEYOR
SURVEYED, - JANUARY, 1933, - JUNE, 1933.

SURVEYED UNDER INSTRUCTIONS OF THE
BOARD OF SUPERVISORS PER ORDER DATED
MARCH 21, 1932.

BEARINGS ARE BASED ON THE BEARING OF
NORWALK BOULEVARD PER C.S.B-804 -

F. B. 506 - 1-76.

FIELD WORK BY.....L.D. MOORE.
OFFICE WORK BY.....J.D. PRICE.
CHECKED BY.....A.H. DREW.

INDEX 33

6th St. changed to 166th St ~ E149-26