




MAP OF
WOODBURY ROAD
FROM
LAKE AVENUE
TO
RAYMOND AVENUE
COUNTY SURVEYORS MAP No B-930
SCALE: 1 INCH = 50 FT.
JOB NUMBER 7123
ALFRED JONES - COUNTY SURVEYOR
SURVEYED JUNE 1933
SURVEYED UNDER INSTRUCTIONS OF THE
BOARD OF SUPERVISORS PER ORDER DATED
MARCH 21, 1932
BEARINGS ARE BASED ON THE BEARINGS OF
SANTA ROSA AVENUE PER C.S.B. 703
F.B. 493-125-205
FIELD WORK BY: W.A. MILLER
OFFICE WORK BY: C.W. COX
CHECKED BY: A.A. ROESER
INDEX 8-68
REVISED SEPT. 1939 L.C.M.