


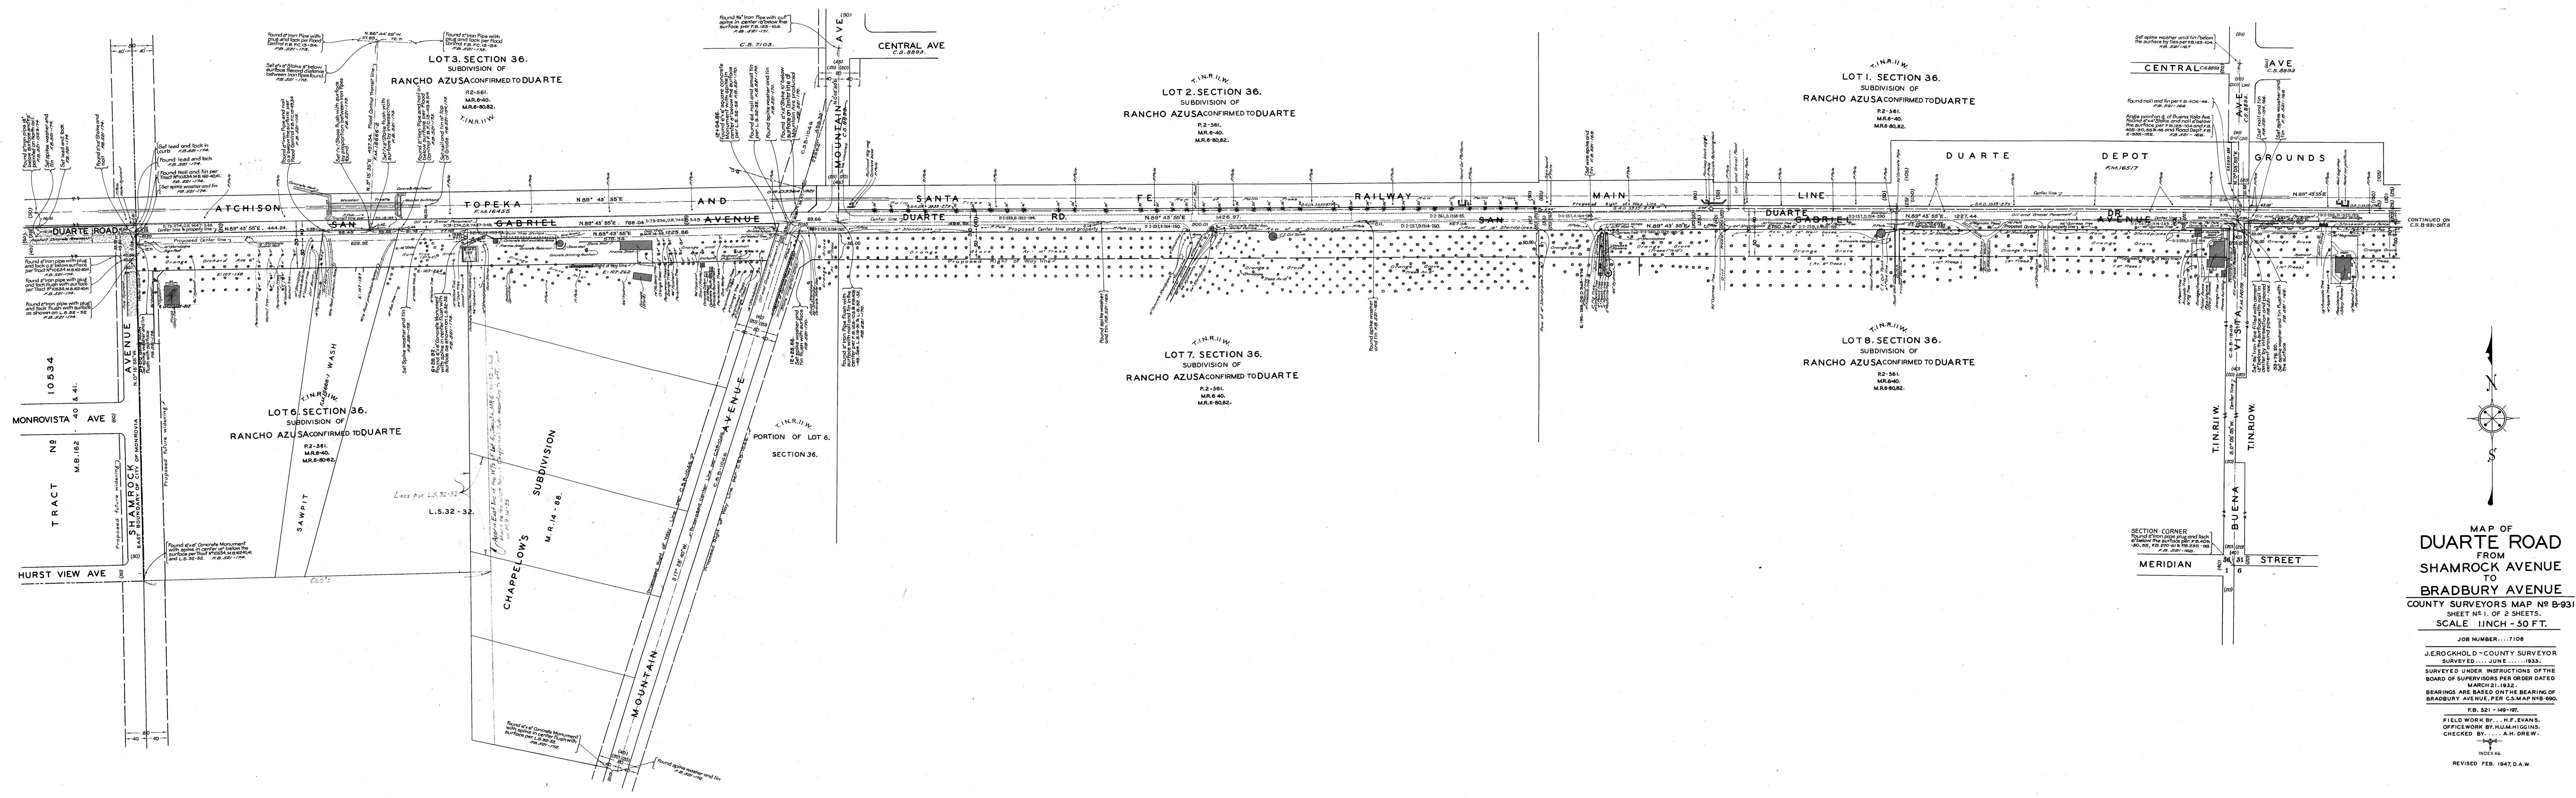

MAP OF
DUARTE ROAD
FROM
SHAMROCK AVENUE
TO
BRADBURY AVENUE
COUNTY SURVEYORS MAP NO B-931
SHEET NO 1 OF 2 SHEETS.
SCALE 1 INCH = 50 FT.

JOB NUMBER.....7108
J.E. ROCKHOLD - COUNTY SURVEYOR
SURVEYED.....JUNE.....1933.
SURVEYED UNDER INSTRUCTIONS OF THE
BOARD OF SUPERVISORS PER ORDER DATED
MARCH 21, 1932.
BEARINGS ARE BASED ON THE BEARING OF
BRADBURY AVENUE, PER C.S. MAP N-8-690.
F.B. 521 - 149-197.
FIELD WORK BY.....H.F. EVANS.
OFFICEWORK BY.....H. H. HIGGINS.
CHECKED BY.....A.H. DREW.
INDEX
REVISED FEB. 1947, D.A.W.