
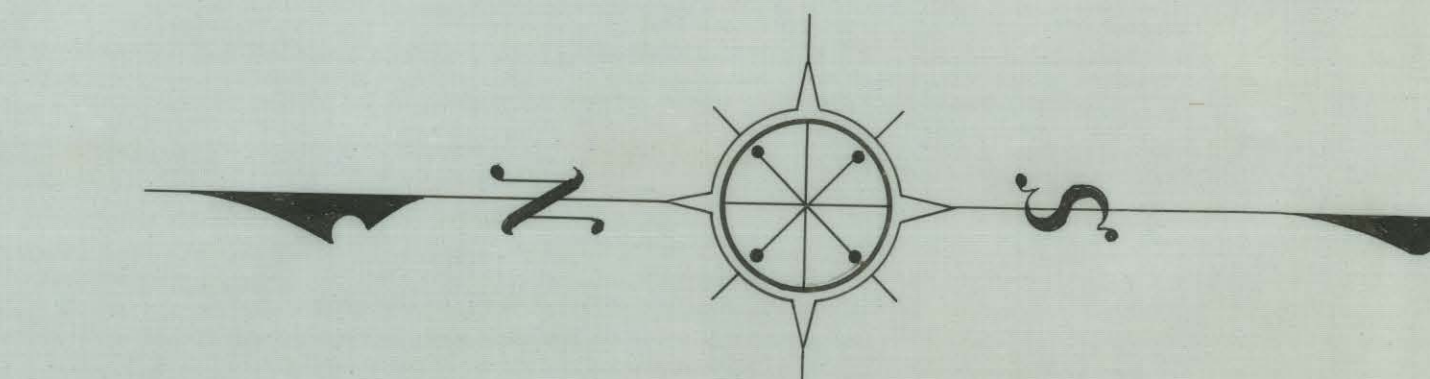


 

INDEX MAP OF
CARMENITA ROAD
 FROM
 ANAHEIM-TELEGRAPH ROAD
 TO
LOS ANGELES-ORANGE COUNTY BOUNDARY LINE

COUNTY SURVEYORS MAP NO. B-942

SHEET NO. 1 OF 4 SHEETS

SCALE - 1 INCH = 600 FT.

JOB NUMBER 7156

ALFRED JONES - COUNTY SURVEYOR
 SURVEYED - JULY TO SEPT. 1933.

SURVEYED UNDER INSTRUCTIONS OF THE
 BOARD OF SUPERVISORS PER ORDER DATED
 JUNE 13, 1932.

BEARINGS ARE BASED ON THE BEARING OF
 CENTER ST. PER C.S.B-686-7.

F.B. 425-137-200

FIELD WORK BY.....H.F. EVANS
 OFFICE WORK BY.....W.J. LUCAS
 CHECKED BY.....A.H. DREW

CSB-942-1
 A1 OF A2

FOR BLUE PRINTING
 WIDTH OF MAP = 24 INCHES
 AREA/FOOT LENGTH = 2.0
 TOTAL AREA OF MAP = 14