


MAP OF
CARMENITA ROAD
FROM
ANAHEIM-TELEGRAPH ROAD
TO
LOS ANGELES-ORANGE COUNTY BOUNDARY LINE
COUNTY SURVEYORS MAP NO. B-942
SHEET NO. 2 OF 4 SHEETS
SCALE - 1 INCH = 100 FT.

JOB NUMBER 7156
ALFRED JONES - COUNTY SURVEYOR
SURVEYED - JULY TO SEPT. 1933.
SURVEYED UNDER INSTRUCTIONS OF THE
BOARD OF SUPERVISORS PER ORDER DATED
JUNE 13, 1932.
BEARINGS ARE BASED ON THE BEARING OF
CENTER ST. PER C.S.B-66-7.
F.B. 425-137-200
FIELD WORK BY: H.F. EVANS
OFFICE WORK BY: W.J. LUCAS
CHECKED BY: A. ANDREW
NOTE - FOR INDEX MAP SEE C.S.B-941.

INDEX 31-34

FOR BLUE PRINTING
WIDTH OF MAP = 36 INCHES
AREA / FOOT LENGTH = 3.60 S.F.
TOTAL AREA OF MAP = 315.5 S.F.